
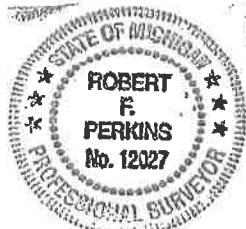



SURVEYOR'S CERTIFICATE: I, ROBERT F. PERKINS, A LICENSED SURVEYOR IN THE STATE OF MICHIGAN, HEREBY STATE TO DON OZZELLO THAT I HAVE SURVEYED THE PARCELS OF LAND AS SHOWN HEREON AND DESCRIBED ON Sheet No. 2 OF THIS SURVEY, THAT THE ERROR OF CLOSURE IS NO GREATER THAN 1 IN 5,000 AND THAT I HAVE FULLY COMPLIED WITH THE REQUIREMENTS OF SECTION 8, ACT #132, P.A. 1970.

Robert F. Perkins
ROBERT F. PERKINS, P.S. NO. 12027

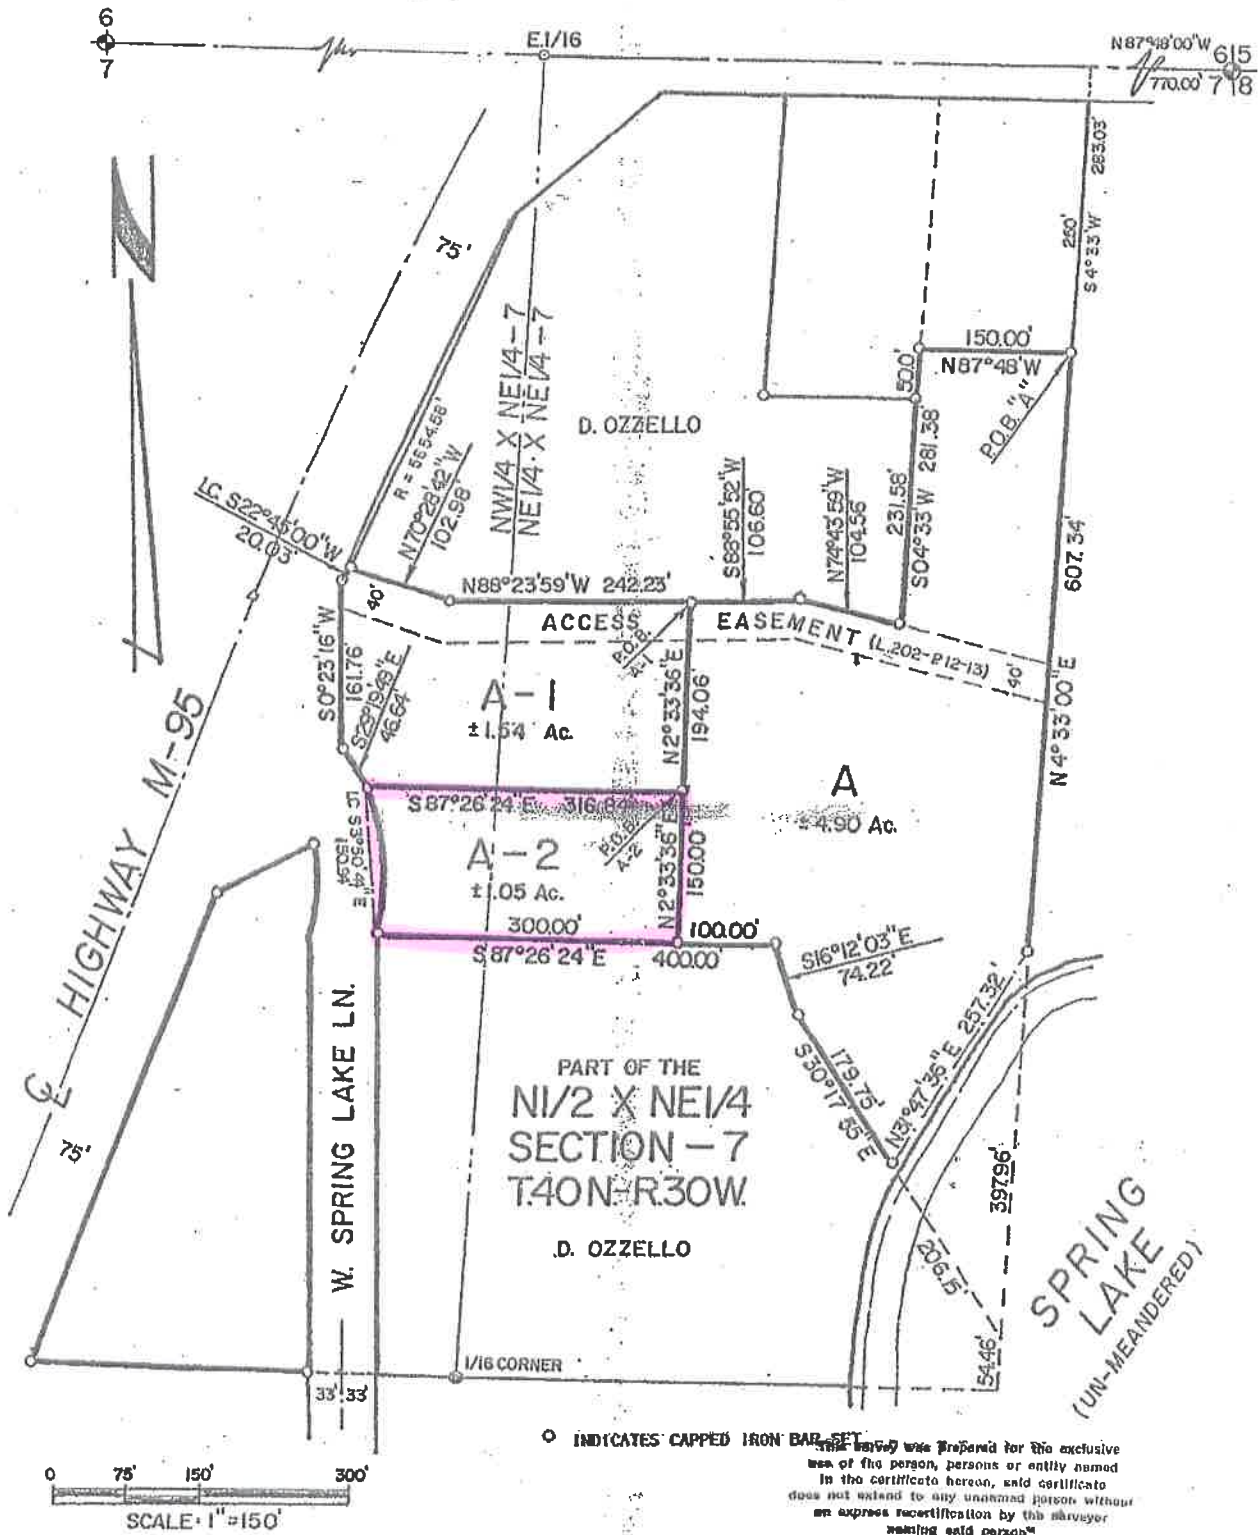

PLAT OF SURVEY
DONALD OZZELLO LANDS
N½ X NE½, SECTION 7, T40N-R30W
BREITUNG TWP., DICKINSON CO., MICHIGAN
SCALE: 1"=150' **JULY 16, 1998**
PREPARED BY: PERKINS LAND SURVEYING
IRON MOUNTAIN, MI. 49801

EXHIBIT "A"

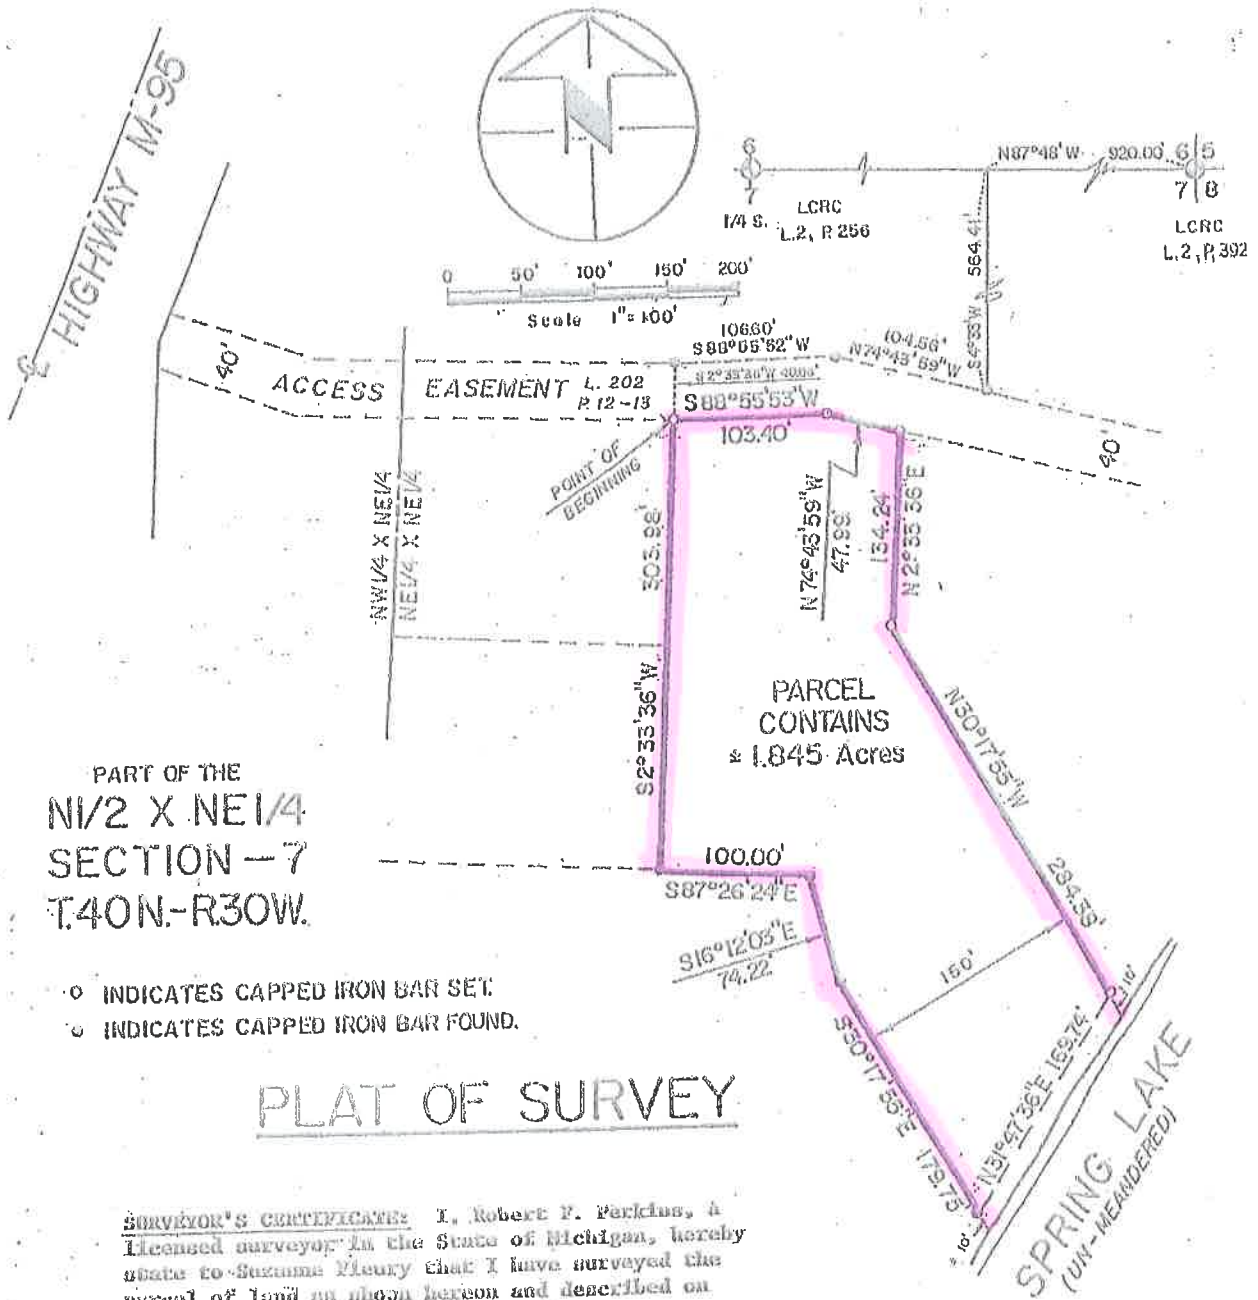

PLAT OF SURVEY

SURVEYOR'S CERTIFICATE: I, Robert F. Perkins, a
 Licensed surveyor in the State of Michigan, hereby
 state to Suzanne Fleury that I have surveyed the
 parcel of land as shown hereon and described on
 Sheet No. 2 of this Survey, that the error of
 closure is no greater than 1 in 5,000 and that I
 have fully complied with the requirements of
 Section 3, Act #132, P.A. 1970.

October 6, 2003

Prepared by

Robert F. Perkins, F.S. No. 12027
 Perkins Land Surveying
 1117 E. Margaret St.
 Iron Mountain, MI. 49801

Page 4 of 5


MD Date 10/20/2003

GL 538/243

Time 10:52:39



ROBERT F. PERKINS, P.S. NO. 12027

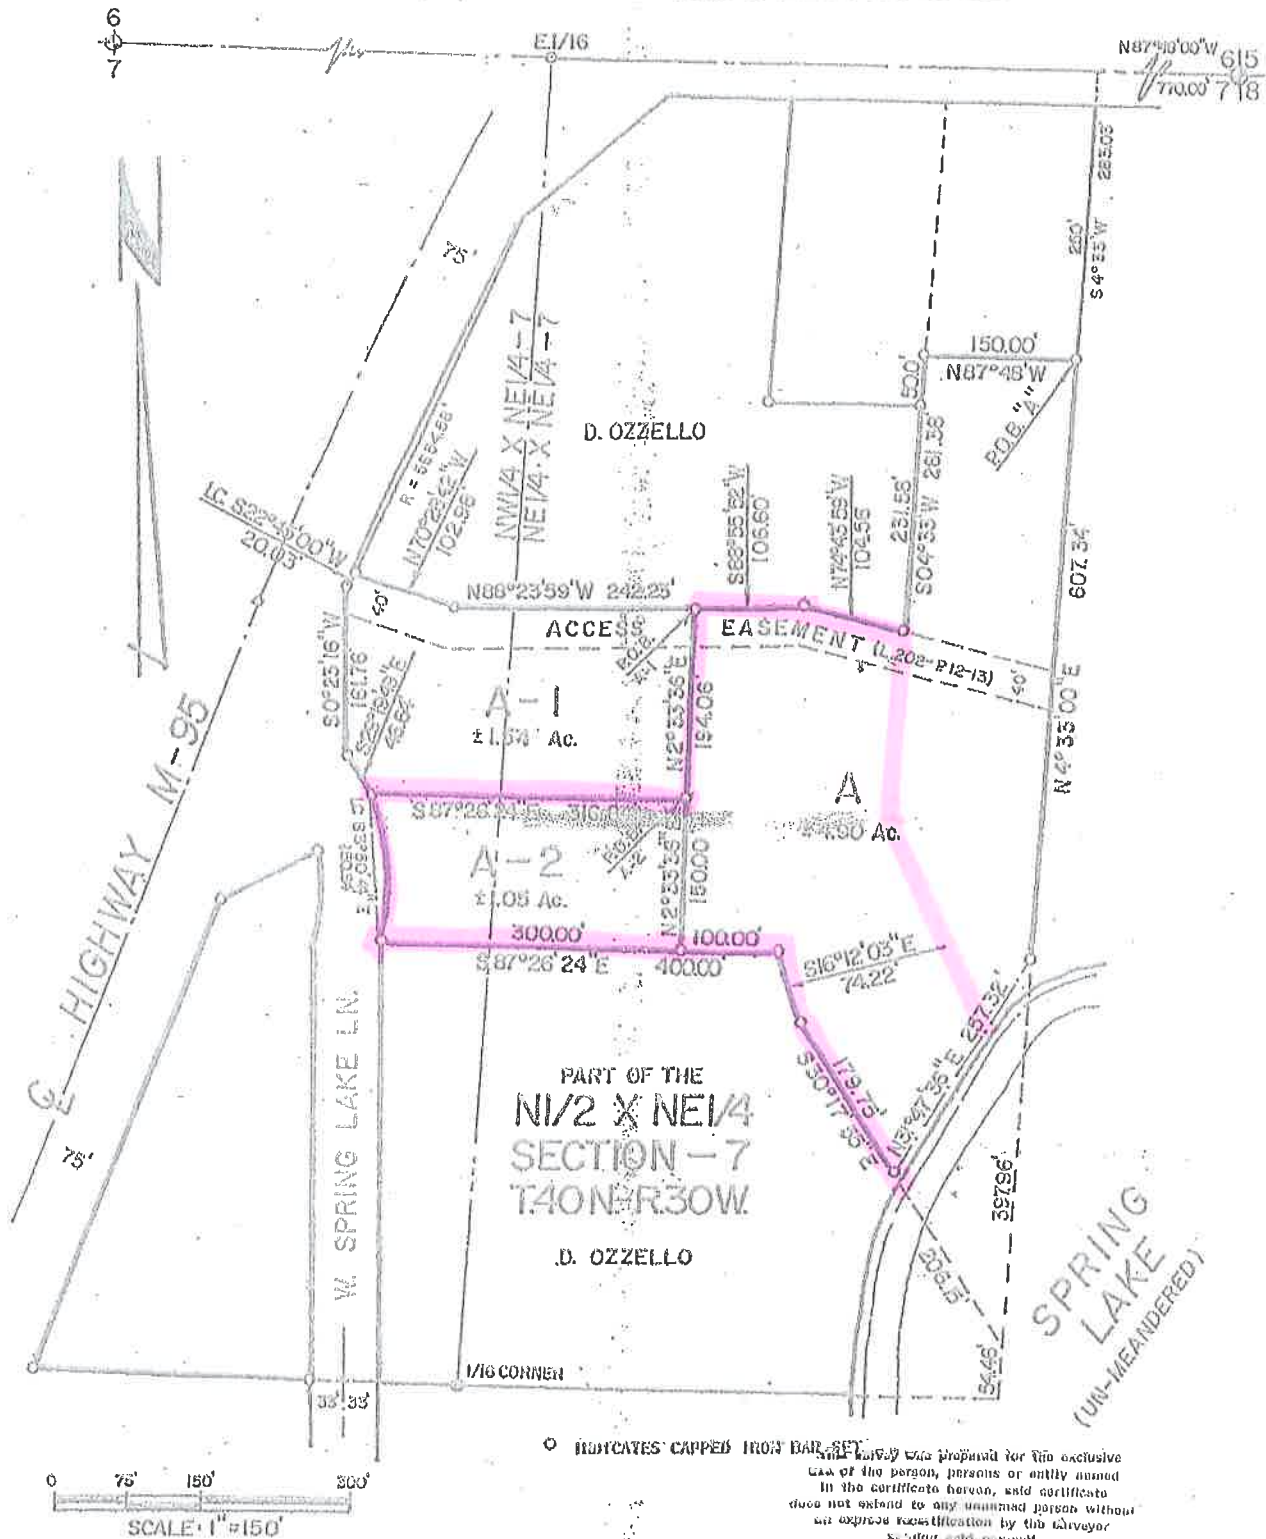

PLAN OF SURVEY
DONALD OZZELLO LANDS
N $\frac{1}{2}$ X N $\frac{1}{2}$, SECTION 7, T40N-R30W
BREITUNG TWP., DICKINSON CO., MICHIGAN
SCALE: 1"=150' JULY 16, 1998
PREPARED BY: PERKINS LAND SURVEYING
IRON MOUNTAIN, MI. 49801