


NOTES:
 1) BASIS OF BEARING IS RECORD.
 2) ALL IRON PINS SET ARE 1/2" REBAR WITH YELLOW PLASTIC CAP STAMPED "RKB 5409".
 3) NO CURRENT TITLE COMMITMENT FOR TITLE INSURANCE WAS FURNISHED AT THE TIME OF SURVEY; THEREFORE NO CERTIFICATION IS MADE THAT ALL EASEMENTS AND DEDICATIONS OR OTHER ENCUMBRANCES ARE SHOWN ON THIS SURVEY.
 4) IRON PINS SET AT ALL CORNERS UNLESS OTHERWISE NOTED.
 5) IRON PINS SET ON LINE FOR REFERENCE AT 25' FROM CENTER OF CREEK FOR CORNERS THAT LAND IN CENTER OF CREEK.

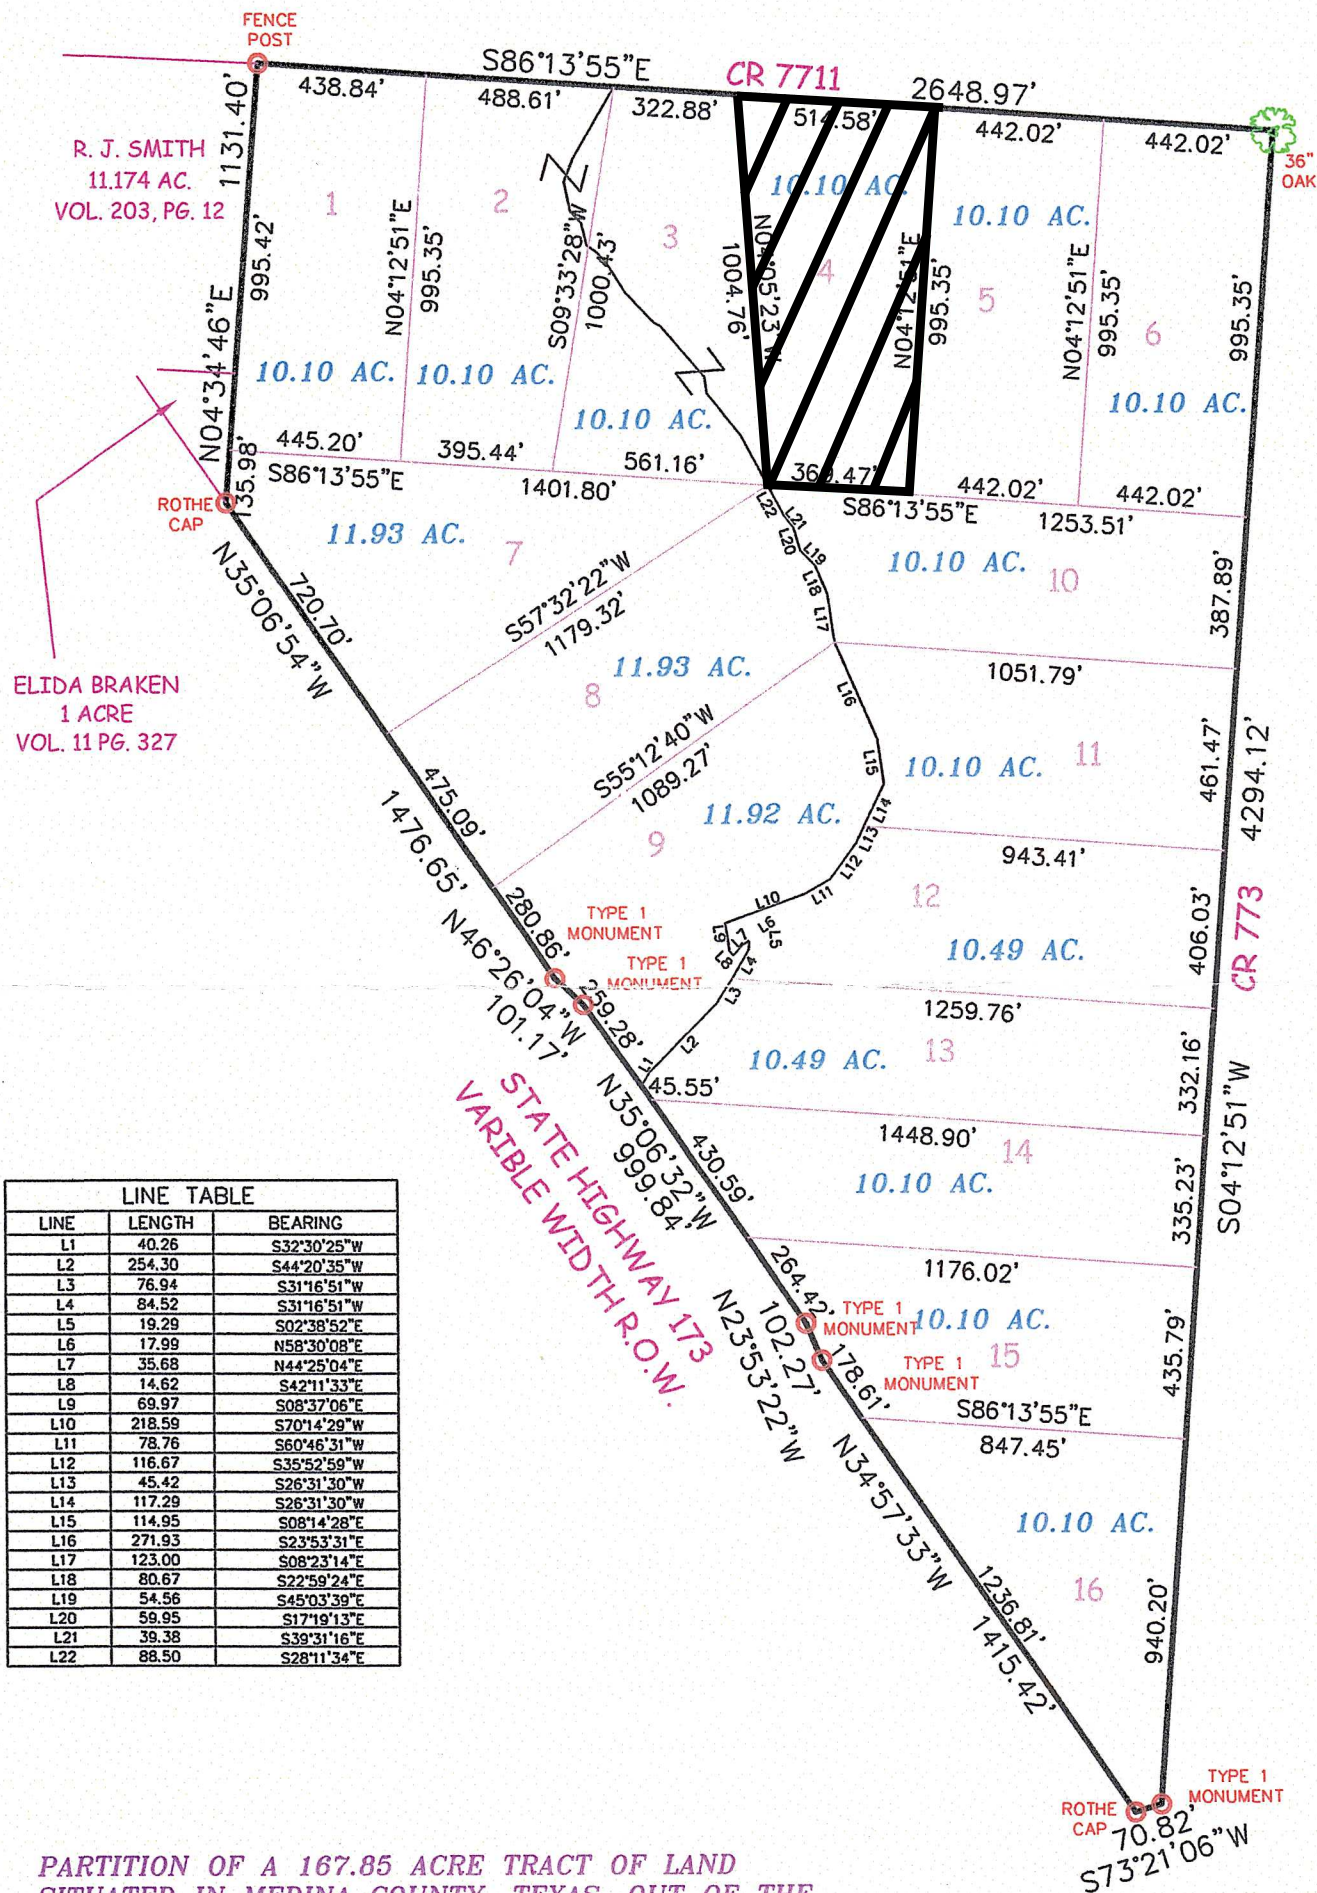


LINE	LENGTH	BEARING
L1	40.26	S32°30'25"W
L2	254.30	S44°20'35"W
L3	76.94	S31°16'51"W
L4	84.52	S31°16'51"W
L5	19.29	S02°38'52"E
L6	17.99	N58°30'08"E
L7	35.68	N44°25'04"E
L8	14.62	S42°11'33"E
L9	69.97	S08°37'06"E
L10	218.59	S70°14'29"W
L11	78.76	S60°46'31"W
L12	116.67	S35°52'59"W
L13	45.42	S26°31'30"W
L14	117.29	S26°31'30"W
L15	114.95	S08°14'28"E
L16	271.93	S23°53'31"E
L17	123.00	S08°23'14"E
L18	80.67	S22°59'24"E
L19	54.56	S45°03'39"E
L20	59.95	S17°19'13"E
L21	39.38	S39°31'16"E
L22	88.50	S28°11'34"E

PARTITION OF A 167.85 ACRE TRACT OF LAND SITUATED IN MEDINA COUNTY, TEXAS, OUT OF THE F. J. LORENTZ SURVEY 32, ABSTRACT 610, BEING THE SAME TRACT OF LAND NAMED TRACT 1 AND CALLED 167.819 ACRES AND DESCRIBED IN DEED RECORDED IN VOLUME 679, PAGE 111 OF THE OFFICIAL PUBLIC RECORDS OF MEDINA COUNTY, TEXAS.

AS Ace Surveying, Inc.

P. O. BOX 597
 DEVINE, TEXAS 78016
 830-334-7264
 830-665-5796 FAX
 acesurveying@sbcglobal.net

THIS DRAWING IS THE PROPERTY OF ACE LAND SERVICES AND SHALL NOT BE USED FOR ANY PURPOSE WITHOUT THE WRITTEN CONSENT OF AN AUTHORIZED AGENT OF ACE LAND SERVICES. ACE LAND SERVICES ACCEPTS NO RESPONSIBILITY FOR THE USE OF THIS DRAWING FOR ANY PURPOSE AFTER SIX MONTHS FROM THE DATE SHOWN HEREON. ALL RIGHTS RESERVED. COPYRIGHT 2007, ACE SURVEYING, INC. ©

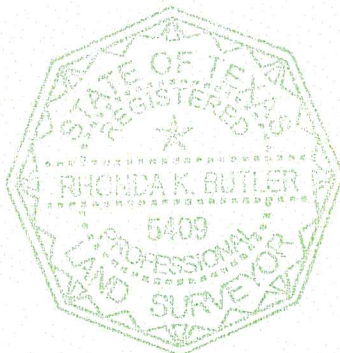

STATE OF TEXAS:
 COUNTY OF MEDINA:

I, RHONDA K. BUTLER, DO HEREBY CERTIFY THAT THIS PLAT WAS PREPARED FROM AN ACTUAL SURVEY MADE ON THE GROUND BY MEN WORKING UNDER MY SUPERVISION.

Rhonda K. Butler

RHONDA K. BUTLER
 REGISTERED PROFESSIONAL LAND SURVEYOR #5409

SURVEYED: FEBRUARY 6, 2008
 FILE NO: mello

SCALE 1" = 500'

LEGEND

- ☐ TELEPHONE PEDESTAL
- ⚡ POWER POLE
- ⊕ GAS VALVE
- ⚙ FIRE HYDRANT
- ⊙ MANHOLE
- ⊕ WATER VALVE
- ⚡ LIGHT POST
- ⊙ SIGN
- ⊕ WATER METER
- ⊕ GAS METER
- GUY WIRE
- OHE OVERHEAD ELECTRIC
- x WIRE FENCE
- // WOOD FENCE
- ○ CHAIN LINK FENCE
- ⊕ WATER WELL
- ⊕ ELECTRIC METER BOX