


THIS SURVEY HAS BEEN PREPARED WITHOUT THE ASSISTANCE OF A TITLE REPORT AND DOES NOT THEREFORE NECESSARILY INDICATE ALL ENCUMBRANCES ON THE PROPERTY.

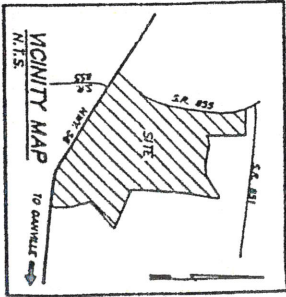


PITTSYLVANIA COUNTY, VIRGINIA
TUNSTALL MAGISTERIAL DISTRICT
PLAT OF SURVEY
SHOWING DIVISION OF A PORTION
OF THE
E. STUART JAMES GRANT
FARM

DATE: DECEMBER 23, 1994
SCALE: 1" = 400'



N/F
TOMMY LEE MONTGOMERY
D.B. 710, PG. 37

N/F
FRANK DUNKLEY
AND
MAXINE DUNKLEY
D.B. 535, PG. 205

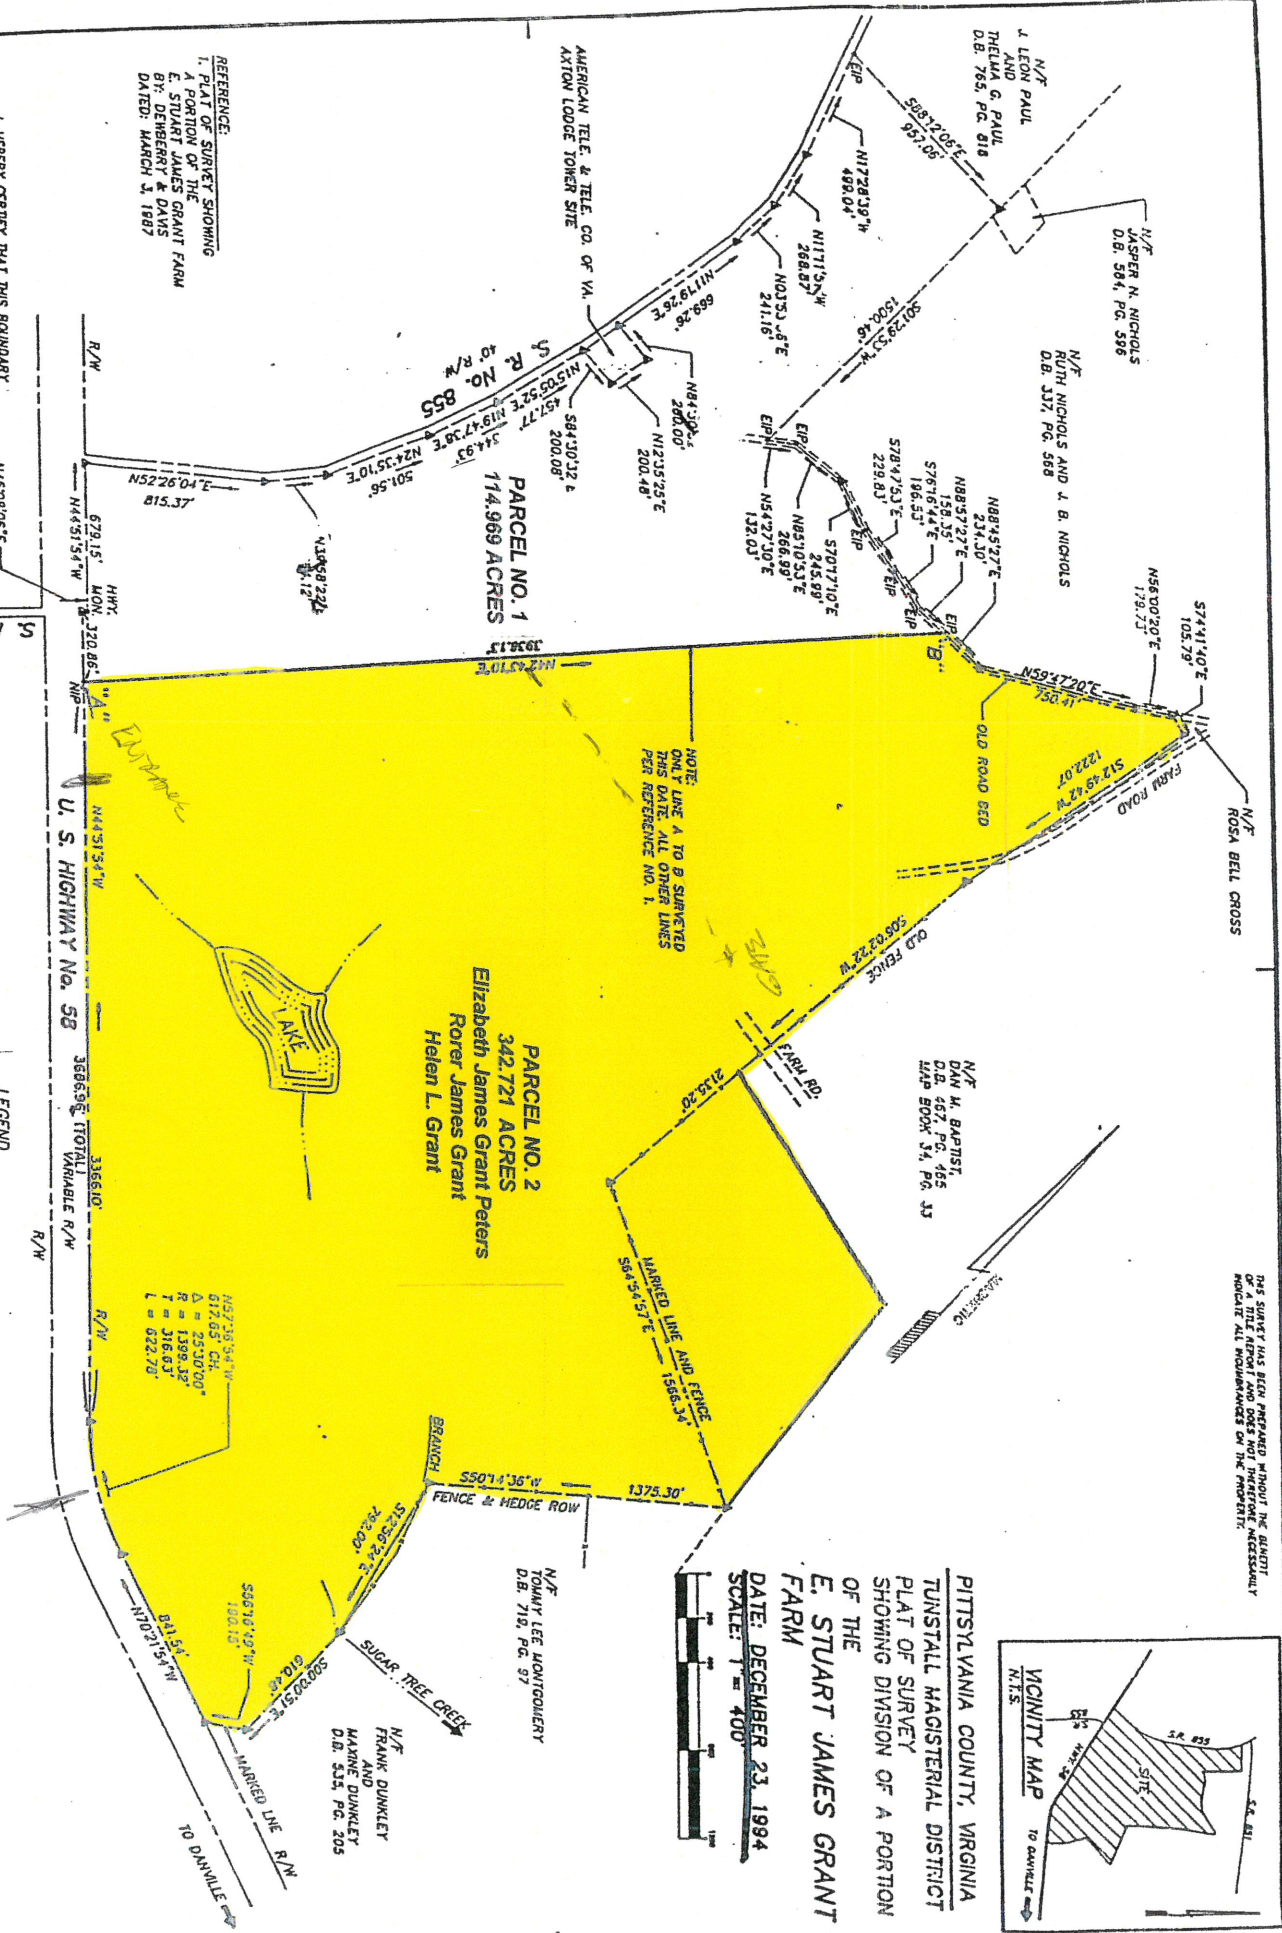

Dewberry & Davis
Engineers
Architects
Planners
Surveyors

551 Pinney Forest Road, Danville, Virginia 24540
804 797-4497