


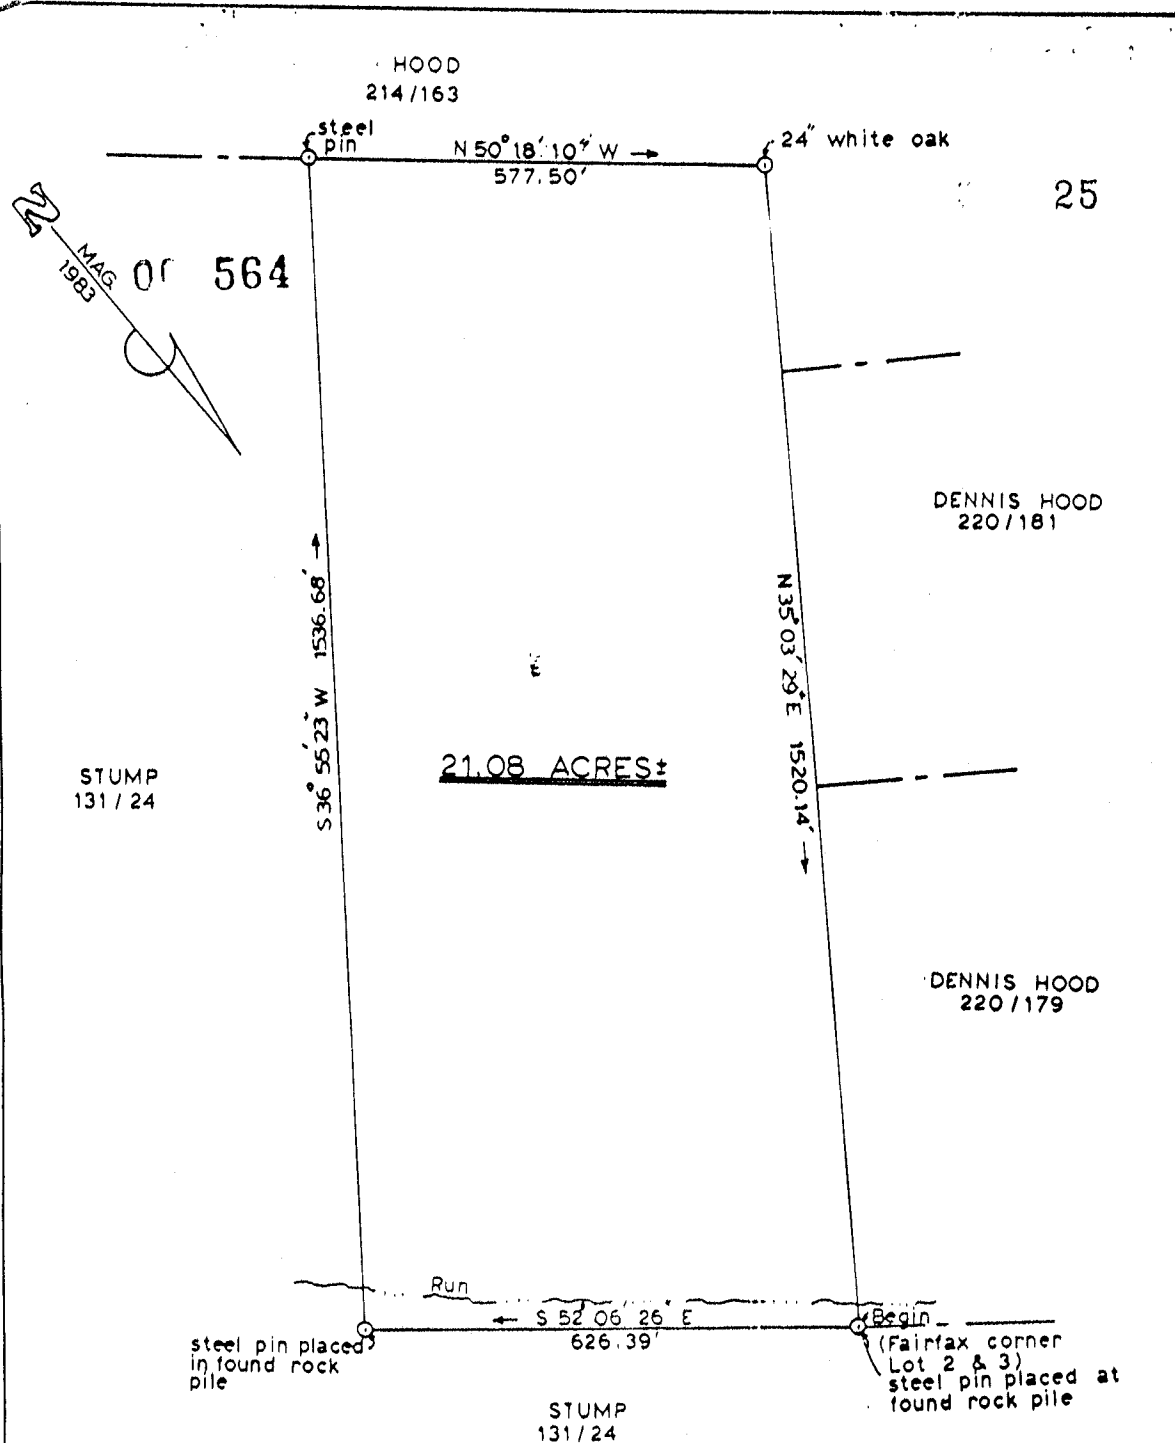

REFERENCE: DEED BOOK 199 PAGE 17
TAX MAP 13 PARCEL 5

PLAT OF SURVEY

OF.
DARRELL E. & NANCY K. DEMOSS TRACT
ROMNEY DISTRICT
HAMPSHIRE COUNTY, WEST VIRGINIA

SURVEYED BY: David G. Vanscoy
DAVID G. VANSKOY, P.E. NO. 6649
DATE: APRIL 17, 1984
SCALE: 1 in. = 200 ft.

EXEMPT
County Tax
Hampshire County Commission

Date: 4/18/1984
Patricia



STATE OF WEST VIRGINIA, County of Hampshire, to-wit: May 95 at 3:32 P M.,
Be it remembered that on the 5th day of May, 1995, at 3:32 P M.,
this Deed & Plat was presented in the Clerk's Office of the County Commission of said County
and with the certificate thereof annexed, admitted to record.

Attest: Nancy C. Feller Clerk
County Commission, Hampshire County, W. Va.

CARTO & HARRIS INC., SPENCER, W. VA. RE-ORDER NO. 912-94

HAMPSHIRE COUNTY COM.
DEED
Clerk: 02
Date/Time: 07/02/1998 14:40
Inst #: 5396
Book/Page: 17.60
Rec'd/Tax: 17.60

STATE OF WEST VIRGINIA, County of Hampshire, to-wit:
Be it remembered that on the 2nd day of July, 1998, at 2:40 P M.,
this Deed & Plat was presented in the Clerk's Office of the County Commission of said County
and with the certificate thereof annexed, admitted to record.

Attest: Nancy C. Feller Clerk
County Commission, Hampshire County, W. VA. 78

CARTO & HARRIS, INC., SPENCER, WV RE-ORDER NO. 5477-97