


Recorded in Map Book 10, Page 71, Granville County Registry.

Curve Table				
Curve No.	Radius	Arc	Chord	Chord Bearing
A	602.10'	85.00'	84.93'	S 87°02'39" E
B	602.10'	210.00'	208.94'	N 87°00'30" E
C	602.10'	301.19'	298.03'	N 74°34'51" E
D	602.10'	176.19'	175.56'	N 68°38'00" E
E	878.87'	95.00'	94.95'	N 57°09'13" E
F	878.87'	215.00'	214.46'	N 53°14'31" E
G	878.87'	95.00'	94.95'	N 57°09'13" E
H	878.87'	110.00'	109.93'	N 42°38'54" E
I	878.87'	160.00'	159.78'	N 41°01'06" E
J	878.87'	160.00'	159.78'	N 33°50'50" E
K	878.87'	158.04'	157.83'	N 30°39'05" E
L	878.87'	48.04'	48.03'	N 27°03'57" E
M	639.18'	160.00'	159.58'	S 36°55'16" E
N	639.18'	387.66'	381.75'	S 47°07'29" E
O	639.18'	180.00'	179.41'	S 52°09'36" E
P	482.81'	47.66'	47.65'	S 62°21'49" E
R	482.81'	75.00'	74.92'	N 60°03'00" W

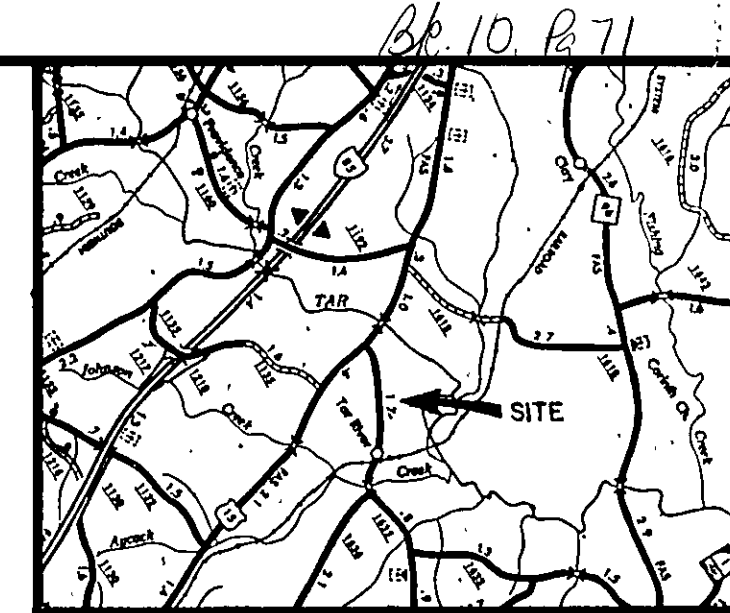

VICINITY MAP - not to scale

CERTIFICATION

I, James M. Smith, do hereby certify that this map was drawn by me or under my direction and supervision from an actual field survey made by me or under my direction and supervision, from references noted hereon: that the precision of closure as computed from latitudes and departures is 1 : 20,118; that the lines not actually surveyed are drawn as broken lines plotted from references noted hereon, that this map was prepared in accordance with G. S. 47-30 as amended. Witness my original signature, seal and registration number this 26 day of June, A.D. 19 86.

James M. Smith
Registered Land Surveyor L-2524



North Carolina, Granville County

I, a Notary Public of the County and State aforesaid, certify that *James M. Smith*, a Registered Land Surveyor, personally appeared before me this day and acknowledged the execution of the foregoing instrument. Witness my hand and official seal this 30 day of June, A.D. 19 86.

Leslie H. Smith
Notary Public
My commission expires June 19, 1988

REFERENCES

Deed Book 258-864.

LEGEND

EIP Indicates existing iron pin or pipe.
IPS Indicates iron pin or pipe set by me this survey.
ECM Indicates existing concrete monument.
CMS Indicates concrete monument set by me this survey.
PK P. K. nail set or found as noted.

NOTES

- All areas shown were computed by the coordinate method.
- This plat is subject to all easements, agreements or rights-of-way of record prior to the date of this plat.
- All roads shown other than N.C.S.R. 1635 are private roads provided for the ingress, egress and regress of lot owners and are not to be maintained by the N.C.-Dept. of Transportation.
- All lot corners coincide with the $\frac{1}{4}$ of all abutting roadways and areas are computed so as to include any affected right-of-way.
- Iron pins set at all lot corners and at the intersection of lot lines and right-of-way lines.

PRECISION SURVEYS, Inc.
127 Old Warehouse Square
Oxford, North Carolina 27565
(919) 693-1383


STATE OF NORTH CAROLINA, GRANVILLE COUNTY

The foregoing certificate of *Leslie H. Smith*, a Notary Public of *Granville County, N.C.* is certified to be correct.

This instrument was presented for registration and filed in this office in Book 10 Page 71
This 14th day of July 19 86
at 9:40 o'clock A.M.

James M. Smith
Register of Deeds

13

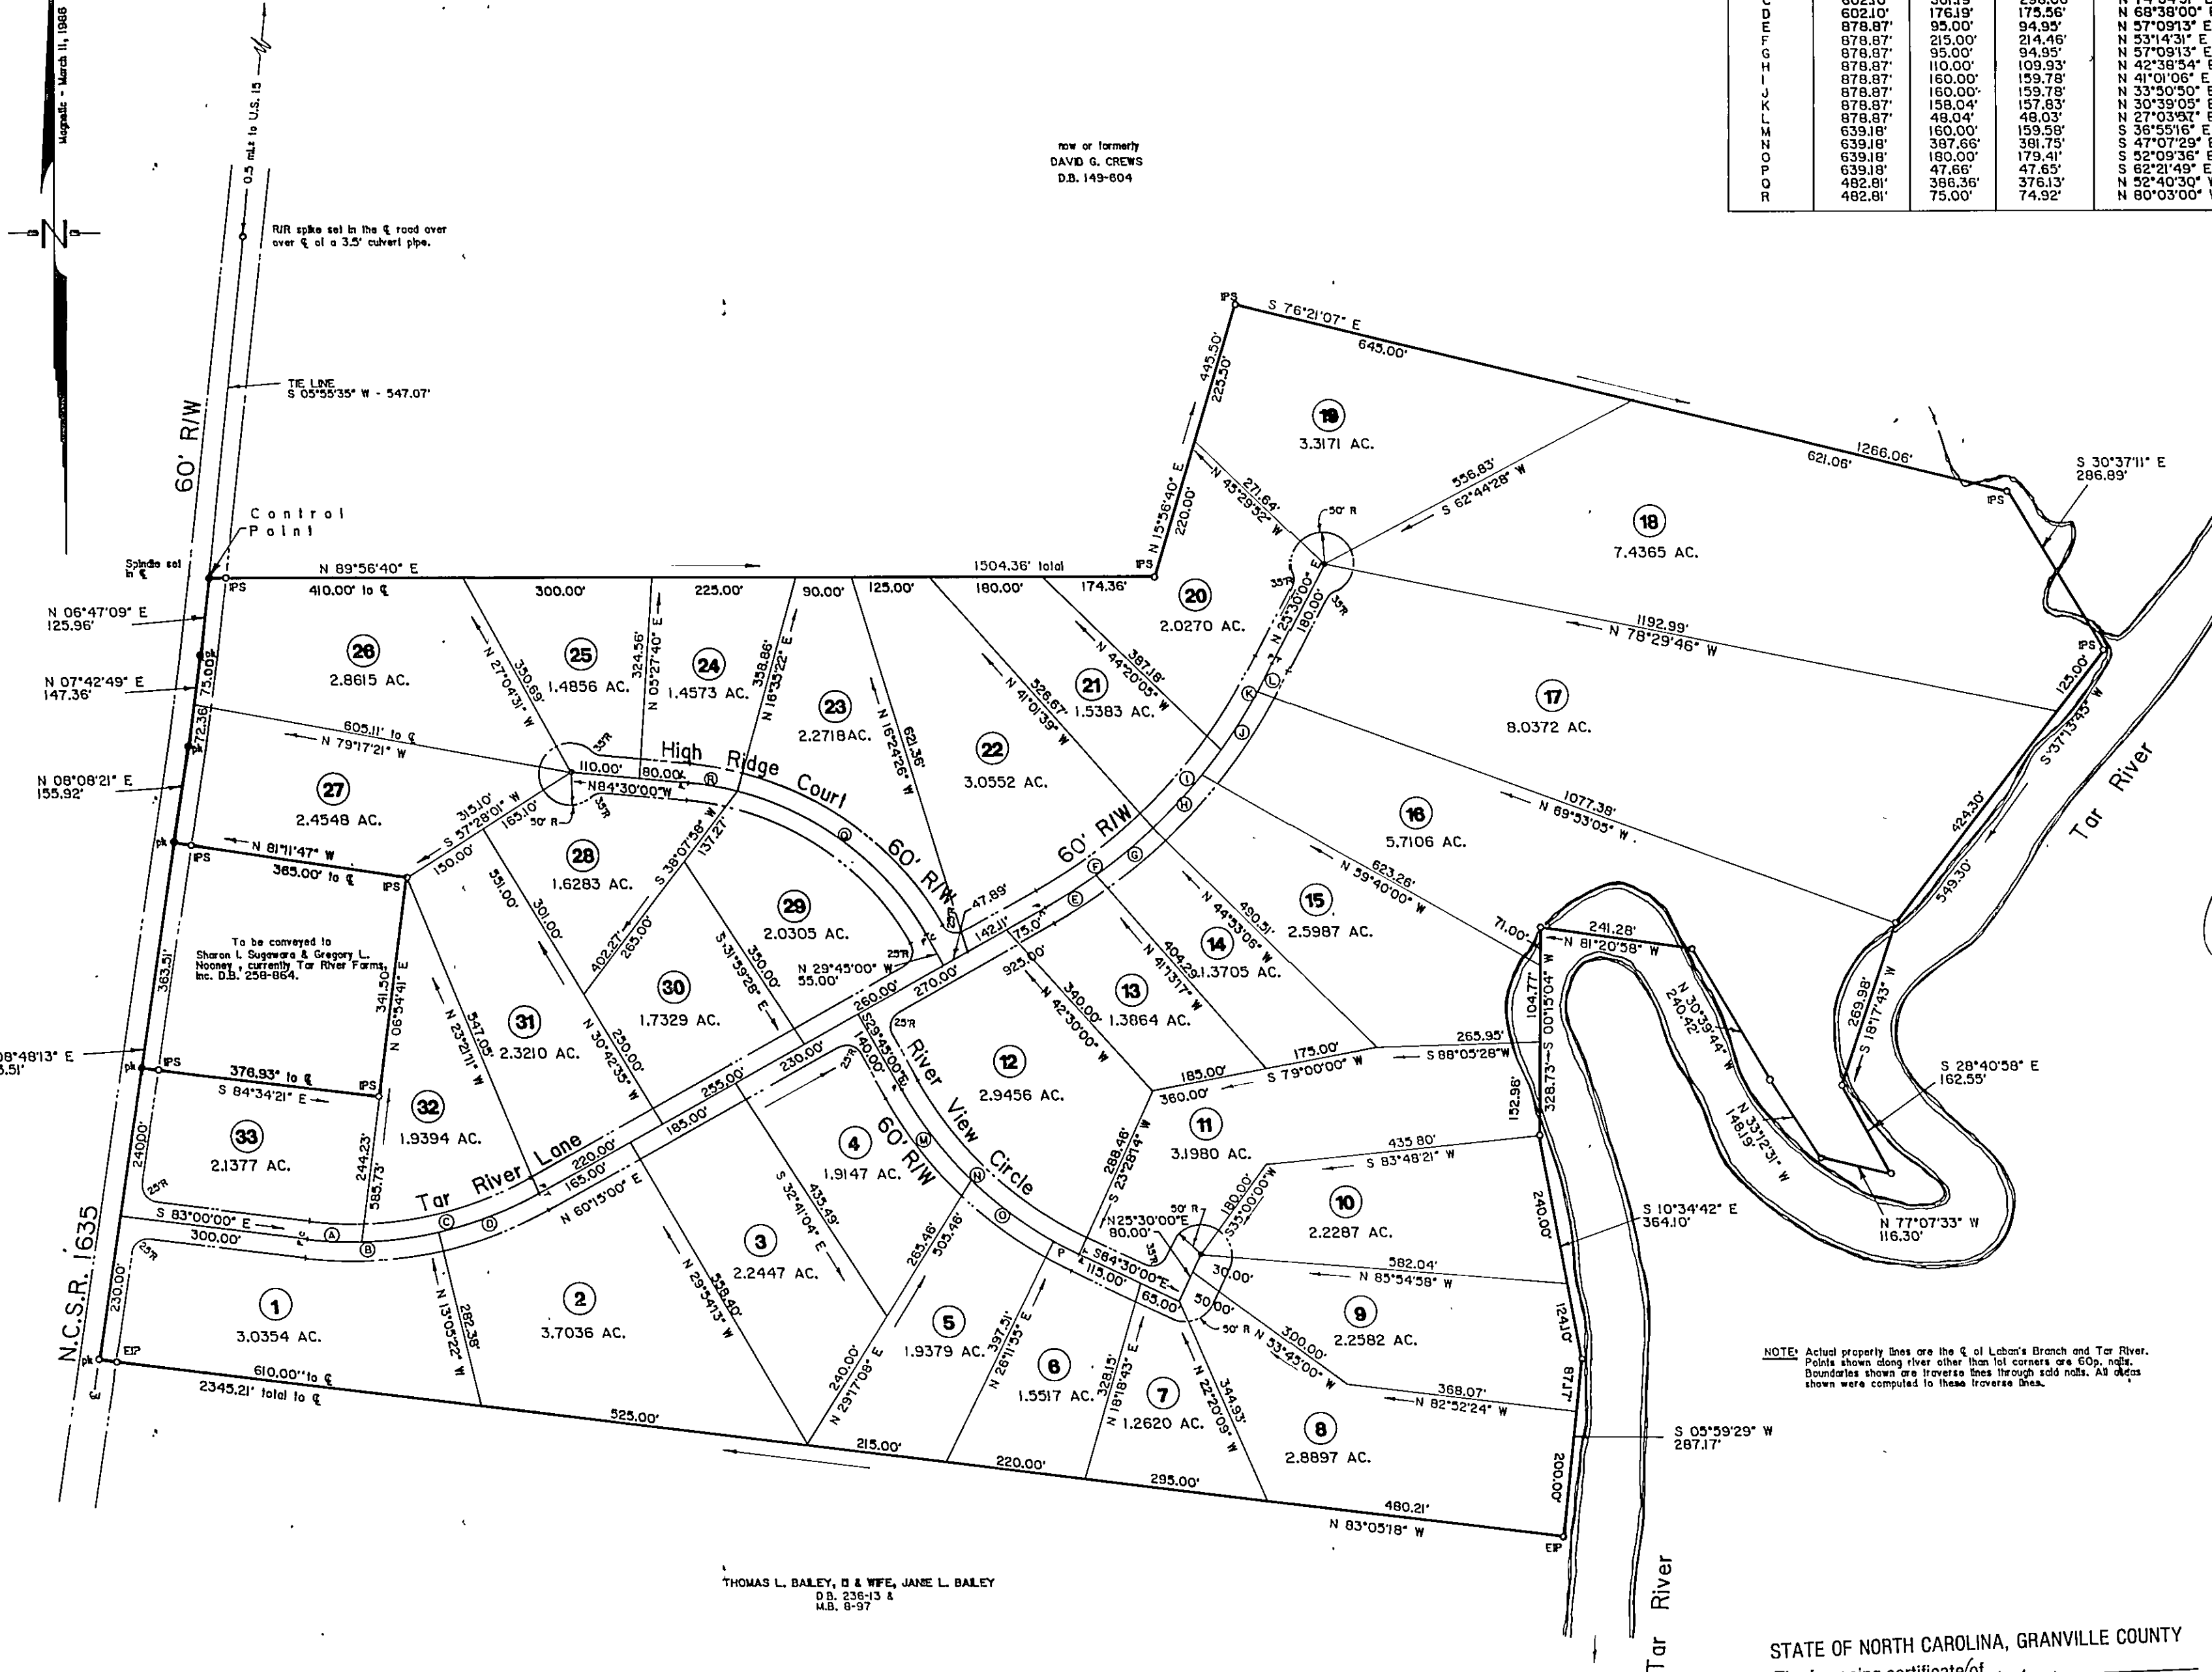

THOMAS L. BAILEY, B & WIFE, JANE L. BAILEY
D.B. 236-13 &
M.B. 8-97

Map Of -

Tar River Farms

Tar River Farms, Inc. - Developers

Tally Ho Township, Granville County, North Carolina

Scale: 1" = 200' Date: June 26, 1986 File No.: 086-129 A

