


800

Bennett Starling

DB 191/416

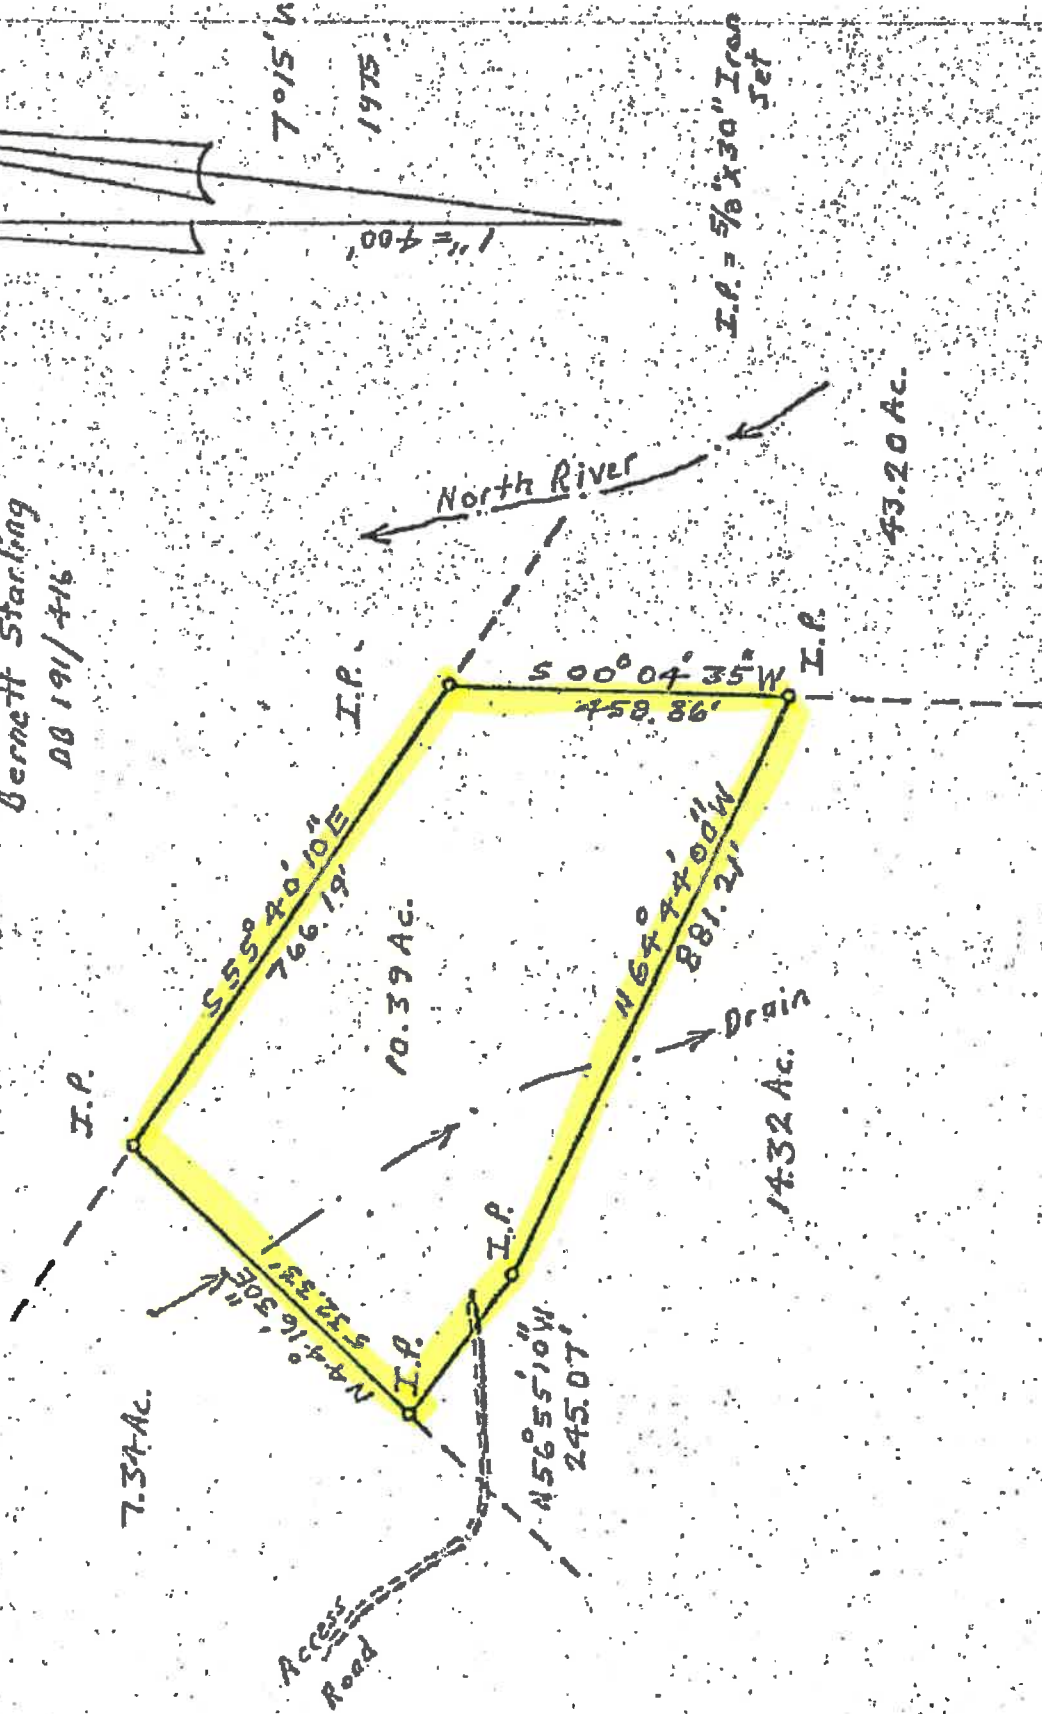

PLAT OF SURVEY
FOR
MONTERRE, INC. & HINTERLAND, INC.

Plat of Survey for
Jeffrey G. Ward
 Gore District Hampshire County
 West Virginia

Reference: Deed Book 565 Page 301

Deed Book 258 Page 819 (Plat)

Deed Book 254 Page 800 (Plat)

Tax Map 37 Parcel 33 (CCC)

Tax Map 37 Parcel 33.7 (CCC as 33)

Jeffrey G. Ward
 Charles E. Ward
 3857-145
 2534659 (Plat)
 TM 37-33.6

1.0 to 1.5 mile to West Virginia
 County Transfer Station Cap
 "High Line"

"Miner's Way"
 (Private Road)

Founding
 Driveway

Founding
 Driveway

Tract 1
 8.846 Acres
 (See Note 1)

Tract 2
 5.900 Acres
 (See Note 2)

Jamie E. Taylor
 2877351
 2534659 (Plat)
 TM 37-43

Tract 2-A
 5.695 Acres
 Remainder of
 Parcel One
 TM 37-33 (CCC)

Tract 2-B
 0.205 Acres
 Part of Parcel One
 TM 37-33 (CCC)











COURSE AND DISTANCE CH

Line	Course	Distance
L1	N 88° 55' 16" W	46.1
L2	N 88° 52' 58" W	33.6
L3	N 88° 41' 18" W	87.1
L4	N 81° 12' 48" W	128
L5	N 23° 20' 48" E	128
L6	N 40° 52' 27" W	88.1
L7	N 55° 52' 27" W	71.1
L8	N 85° 35' 53" W	96.1
L9	N 85° 52' 25" W	145
L10	N 25° 11' 18" W	145
L11	N 20° 38' 27" W	214
L12	N 85° 17' 35" W	214
L13	S 53° 39' 46" W	20.1

Legend

- 58° (Subdivided) Parcel Cap
- 58° (Subdivided) Parcel Cap

- NOTES:**
1. Tract 1, 8.846 Acres, part of Deed Book 565 at Page 301, Parcel One, TM 37-33 (CCC), is to be merged with the adjoining remainder of Deed Book 565 at Page 301, Parcel One, TM 37-33.7 (CCC as 33). Any further modification of this land shall be in compliance with the Hampshire County Subdivision or Land Development Ordinance.
 2. Tract 2-B, 0.205 Acres, part of Deed Book 565 at Page 301, Parcel One, TM 37-33.7 (CCC as 33), is to be merged with the adjoining Tract 2-A, 5.695 Acres, the remainder of Deed Book 565 at Page 301, Parcel One, TM 37-33 (CCC). Any further modification of this land shall be in compliance with the Hampshire County Subdivision or Land Development Ordinance.

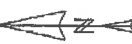

Readings on this map are based on
 recorded in Map Book 10 at Page
 Scale 1" = 100'

