


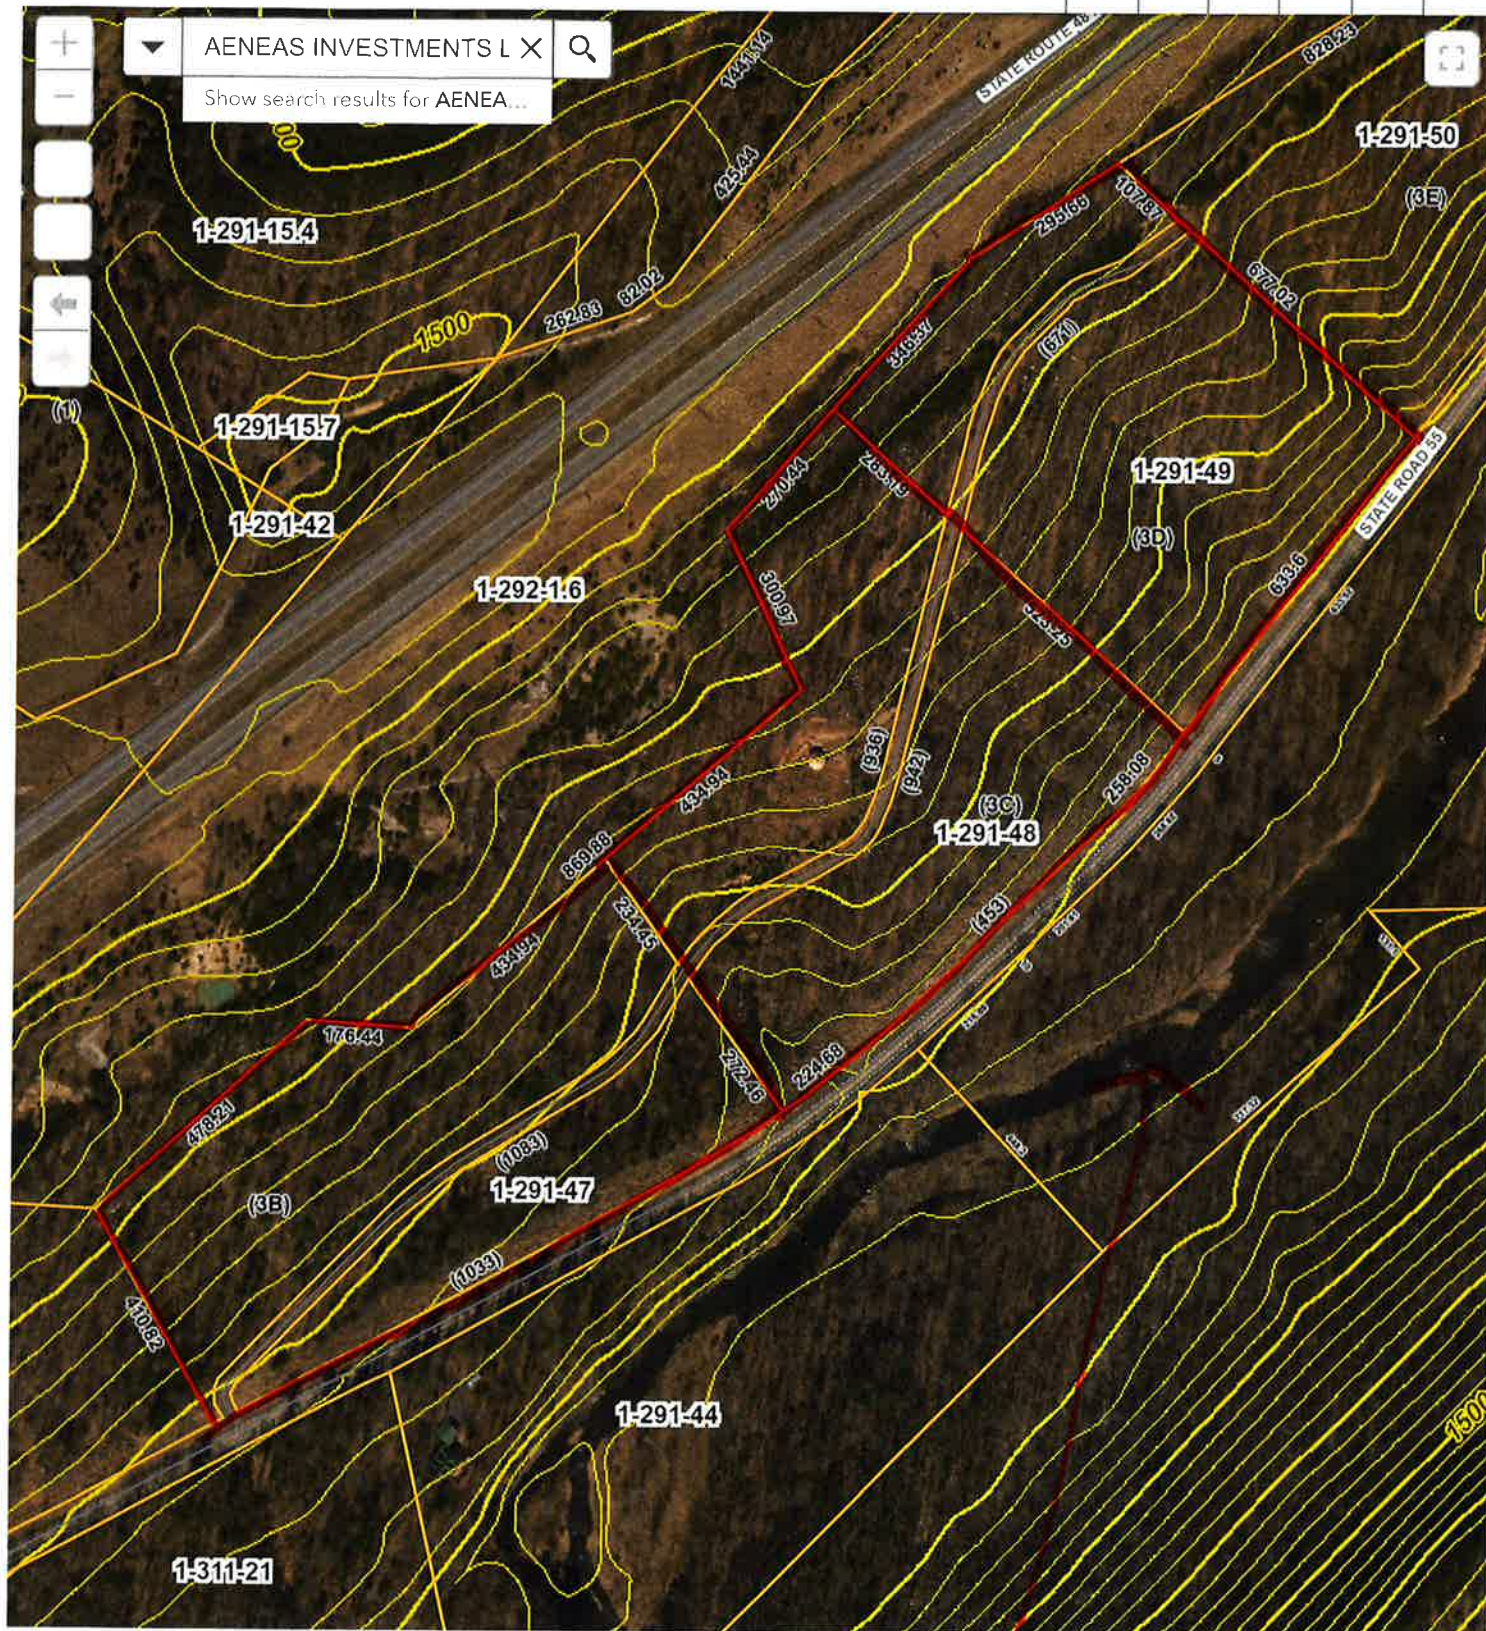

35 acres of public
land for hunting &
TROUT Fishing

App's site

Click to restore the map extent and layers
visibility where you left off.



NETAL 'A' 4'-420"

NOTES

- [illegible]

THIRTEEN CENTURY THAT THE INFORMATION SHOWN IN THIS PLAT IS BASED ON AN ACTUAL FIELD SURVEY MADE UNDER MY SUPERVISION ON MAY 2, 1906, AND THAT TO THE BEST OF MY KNOWLEDGE AND BELIEF IT IS THE SAME LAND COMPREHENDED BY THE SAID PATENT.

Gregory L. Ehr, Hasty County, WV



0/13/00

PLAT NO.	DESCRIPTION
10-1-00	101 SURVEYOR

RE-SURVEY OF EX. CENTERLINE OF
ROCKY WOODS ROAD (30' ROW)
N/F LAND OF
B.K.HAYNES CORPORATION

CARL J. RINKER & ASSOCIATES
LAND SURVEYORS • LAND PLANNERS • CONSULTING & LAND SURVEYORS
74 PHILIPS COURT
STRASBURG, VA 22657-2873
[540.247.1006

PROJECT NUMBER: 3008