

CURVE	DELTA ANGLE	RADIUS	ARC	TANGENT	CHORD	CHORD BEARING
C 1	01° 27' 08"	2864.60'	72.61'	36.31'	72.61'	S 46° 35' 45" E
C 2	06° 28' 00"	1432.69'	161.70'	80.94'	161.61'	S 50° 33' 19" E
C 3	06° 28' 00"	1472.69'	166.21'	83.20'	166.13'	N 50° 33' 19" W
C 4	01° 37' 44"	2904.60'	82.58'	41.29'	82.57'	N 46° 30' 27" W

THE ABOVE PROPERTY LIES IN ZONE C AS DEFINED ON
FIRM PANEL NO. 480483 0020 C REV. AUGUST 1, 1984

U.S.A.
183/509
320.00
ACRES

25.692 ACRES
IN ROAD 1.467 ACRES
TOTAL 27.159 ACRES

U.S.A.
183/365
100.00
ACRES

PLAT SHOWING SURVEY OF 27.159 ACRES OF LAND HAVING 1.467 ACRES OF LAND LYING IN F.M. 149 RIGHT OF WAY AND BEING A PART OF RIGHT OF WAY DEED DESCRIBED IN VOLUME 284, PAGE 298, DEED RECORDS MONTGOMERY COUNTY, TEXAS, AND BEING 25.695 ACRES OF LAND ALL BEING OUT OF AND A PART OF A 155.811 ACRE TRACT AS DESCRIBED IN VOLUME 737, PAGE 799, DEED RECORDS, MONTGOMERY COUNTY, TEXAS, SITUATED IN THE CLINCH PILKINTON SURVEY A-429 MONTGOMERY COUNTY, TEXAS.

SCALE: 1" = 200'


DATE: MAY 7, 1999

THIS IS TO CERTIFY THAT THIS SURVEY WAS MADE ON THE GROUND, THAT THIS PLAT CORRECTLY REPRESENTS THE FACTS FOUND AT THE TIME OF THE SURVEY AND THAT THIS PROFESSIONAL SERVICE CONFORMS TO THE SPECIFICATIONS FOR A CATEGORY 1A, CONDITION 4, SURVEY. I FURTHER CERTIFY THAT TO THE BEST OF MY KNOWLEDGE THE LEGAL DESCRIPTION STATED HEREON IS CORRECT, THAT THERE ARE NO KNOWN DISCREPANCIES, CONFLICTS OR SHORTAGES IN AREA OR BOUNDARY LINE OR ANY VISIBLE EASEMENTS, ENCROACHMENTS OR ANY OVERLAPPING OF IMPROVEMENTS OR ANY RIGHT-OF-WAY EXCEPT AS SHOWN HEREON AND THAT THIS PROPERTY HAS ACCESS TO AND FROM A DEDICATED ROAD.

R.P.L.S. NO. 4081
FILE NO. M42902

CURVE	DELTA ANGLE	RADIUS	ARC	TANGENT	CHORD	CHORD BEARING
C 1	03° 46' 51"	2904.60'	191.67'	95.87'	191.64'	S 43° 48' 09" E

U.S.A NATIONAL
FOREST 183/365
100.00 ACRES

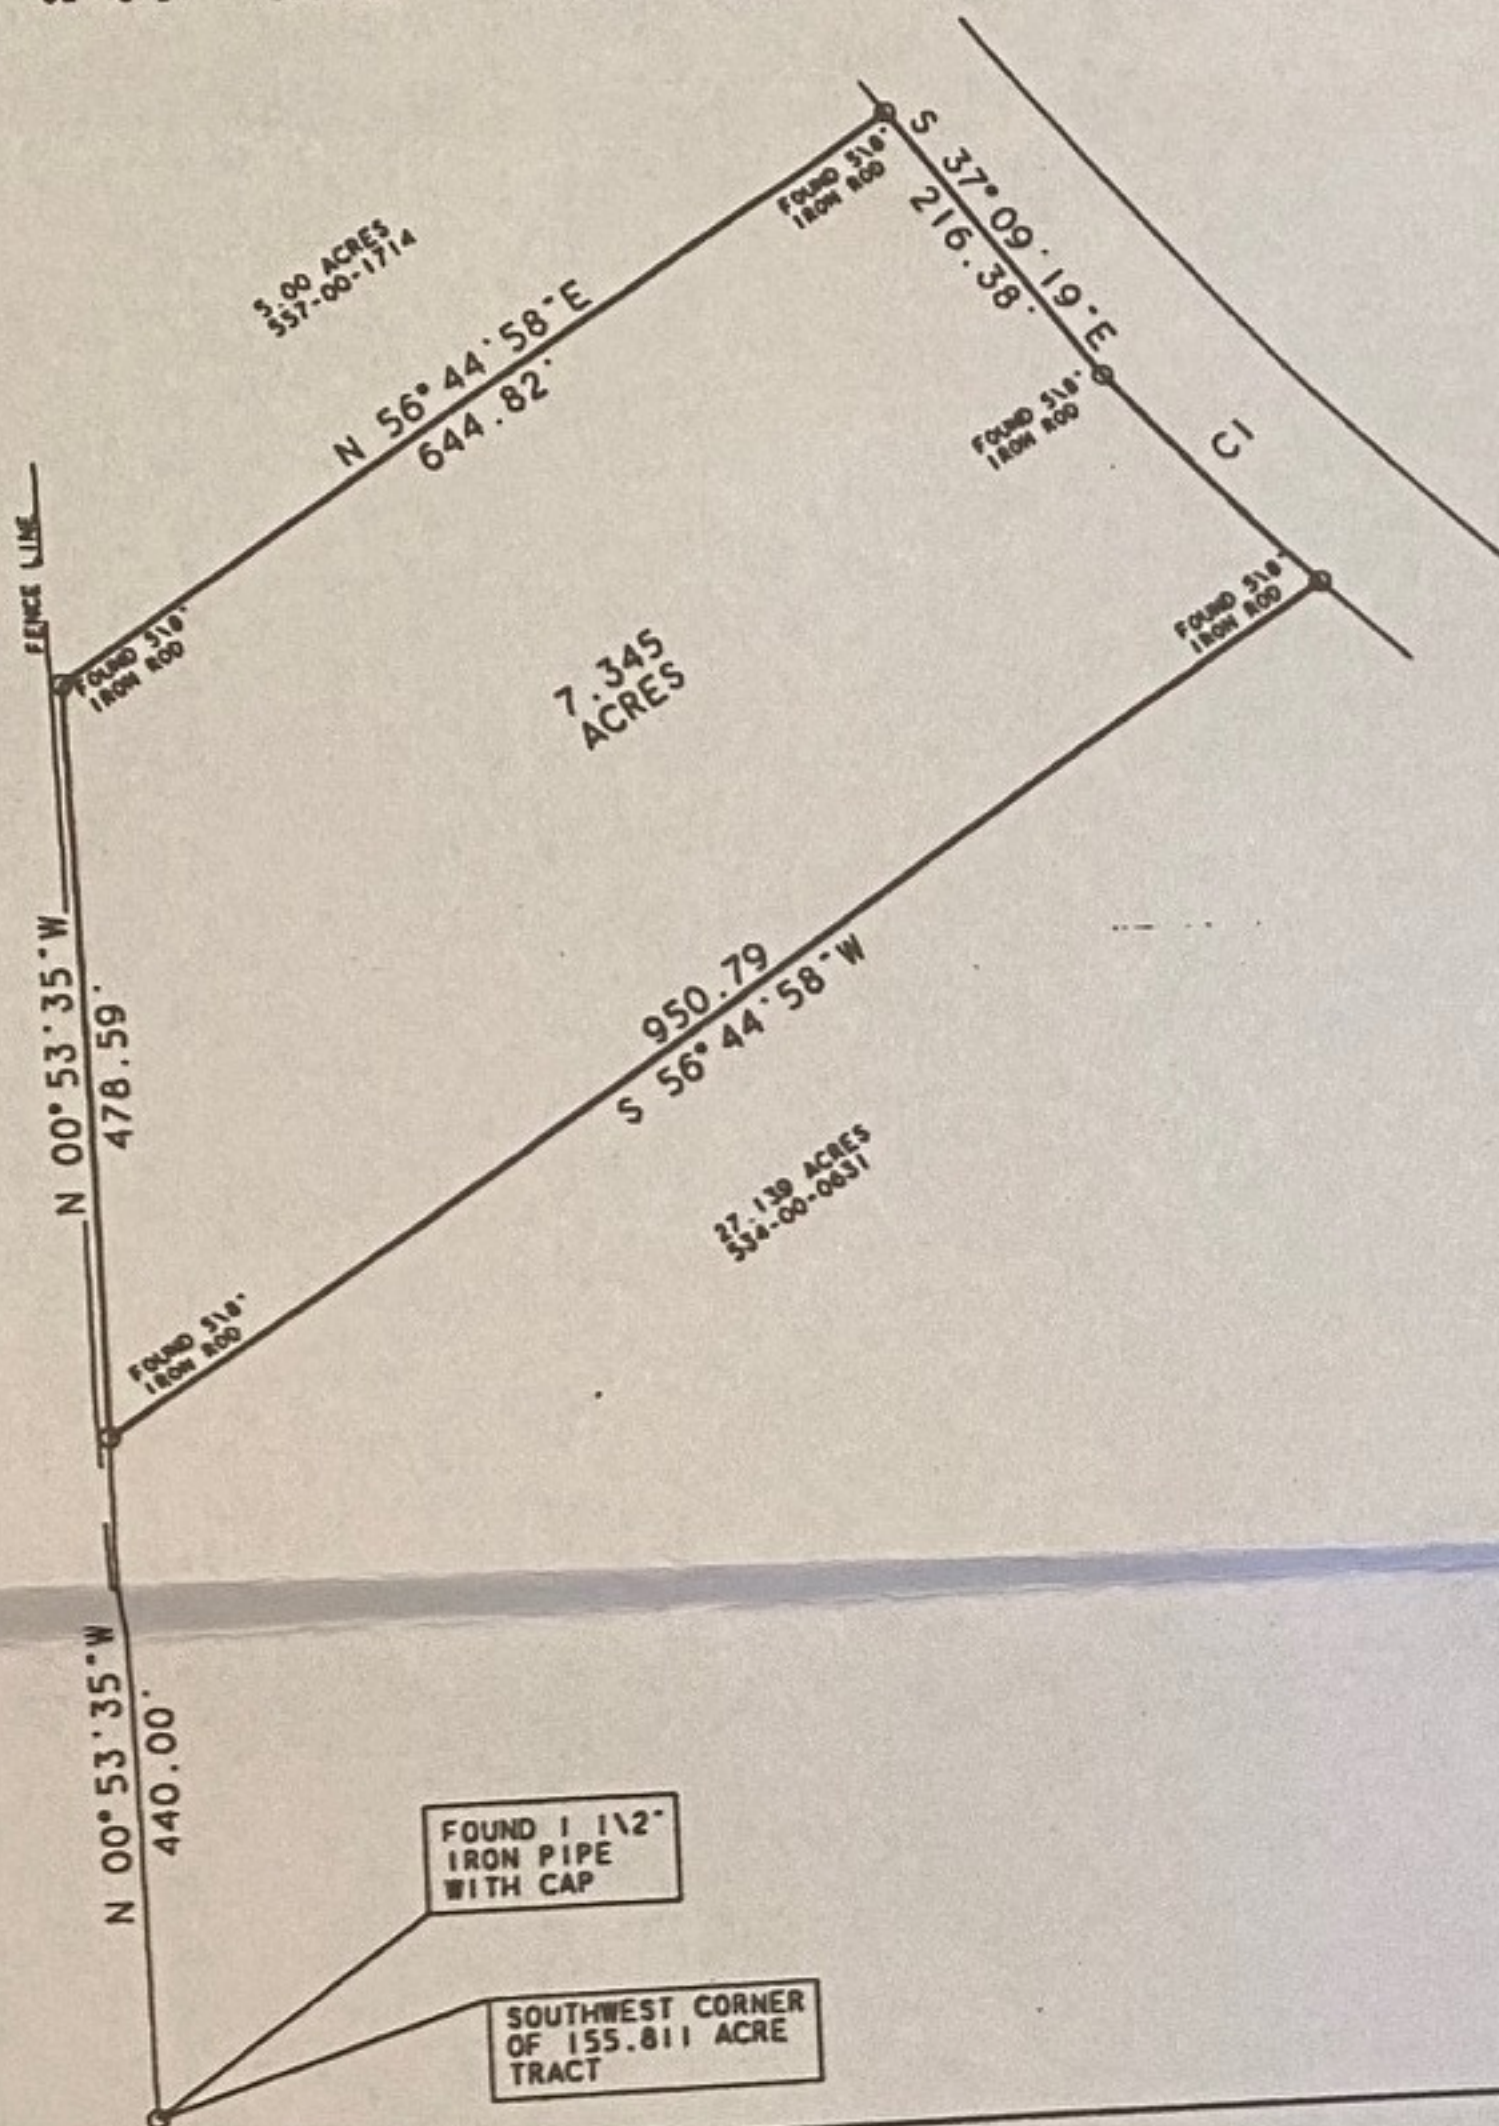


THE ABOVE PROPERTY LIES IN ZONE X AS
DEFINED ON FIRM PANEL NO. 48339C0180 F
REVISION DATE: DECEMBER 19, 1996

PLAT SHOWING SURVEY OF A 7.345 ACRES OF LAND BEING OUT OF
AND A PART OF A 155.811 ACRE TRACT AS DESCRIBED IN VOLUME
737, PAGE 799, DEED RECORDS MONTGOMERY COUNTY, TEXAS.
SITUATED IN THE CLINCH PILKINGTON SURVEY A-429, MONTGOMERY
COUNTY, TEXAS.

SCALE: 1 = 200'

DATE: JANUARY 24, 2000

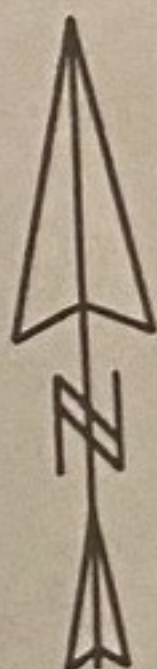

THIS IS TO CERTIFY THAT THIS SURVEY WAS MADE ON THE GROUND, THAT
THIS PLAT CORRECTLY REPRESENTS THE FACTS FOUND AT THE TIME OF
THE SURVEY AND THAT THIS PROFESSIONAL SERVICE CONFORMS TO THE
SPECIFICATIONS FOR A CATEGORY 1A, CONDITION 4, SURVEY.
I FURTHER CERTIFY THAT TO THE BEST OF MY KNOWLEDGE THE LEGAL
DESCRIPTION STATED HEREON IS CORRECT, THAT THERE ARE NO KNOWN
DISCREPANCIES, CONFLICTS OR SHORTAGES IN AREA OR BOUNDARY LINE
OR ANY VISIBLE EASEMENTS, ENCROACHMENTS OR ANY OVERLAPPING OF
IMPROVEMENTS OR ANY RIGHT-OF-WAY EXCEPT AS SHOWN HEREON AND
THAT THIS PROPERTY HAS ACCESS TO AND FROM A DEDICATED ROAD.

R.P.L.S. NO. 4081
FILE NO. 442902E