

RECORD OF SURVEY

THOMAS PLACER MINING CLAIM, MINERAL SURVEY No.1238
SECTION 14 AND 15, TOWNSHIP 29 NORTH, RANGE 8 EAST, BOISE MERIDIAN
IDAHO COUNTY, IDAHO

Narrative:

The purpose for the survey is to adjust interior parcel lines and easements from Record of Survey Inst. No. 456580. Original existing monuments from previous surveys were found, verified and used for control.

CURVE TABLE

NO	RADIUS	CENTRAL ANGLE	LENGTH	CHORD	CHD BEARING
C1	220.000'	48°36'13"	186.624'	181.079'	S20°48'50"W
C2	85.000'	68°18'28"	101.337'	95.441'	S67°20'59"E
C3	330.000'	30°19'28"	174.656'	172.624'	S86°20'29"E
C4	460.000'	32°51'55"	263.860'	260.257'	S54°44'48"E

LINE TABLE

NO	BEARING	LENGTH
L1	N8°29'07"E	105.460'
L2	S72°49'51"E	172.319'
L3	S72°49'51"E	5.909'
L4	S89°51'23"E	67.552'
L5	S0°13'44"W	49.584'
L6	S53°32'52"E	90.788'
L7	S0°14'52"W	274.630'
L8	S3°29'16"E	99.531'
L9	S18°19'02"E	189.162'
L10	S33°11'45"E	289.211'
L11	N78°29'47"E	78.776'
L12	S71°10'45"E	211.972'
L13	S38°18'50"E	137.886'
L14	S38°18'50"E	224.504'
L15	N26°49'17"E	240.855'
L16	S33°11'45"E	46.180'
L17	S26°49'17"W	224.564'
L18	N89°54'08"W	46.904'
L19	N0°08'08"E	15.137'
L20	N44°28'50"E	180.981'
L21	S0°05'09"W	99.775'


0' 300' 600'

Scale: 1" = 300'

LEGEND

- BRASS CAP MONUMENT - FOUND
- ⊕ ALUMINUM CAP MONUMENT - FOUND
- ⊙ 5/8" REBAR - FOUND
- 5/8" x 30" REBAR - SET
- ⊙ 3/4" HEX DRILL STEEL - FOUND
- CALCULATED POINT

- PROPERTY BOUNDARY LINE
- - - SECTION/ALIQUOT PART LINE
- - - FENCE LINE
- W.C. WITNESS CORNER
- (xxx.xx) DATA OF RECORD

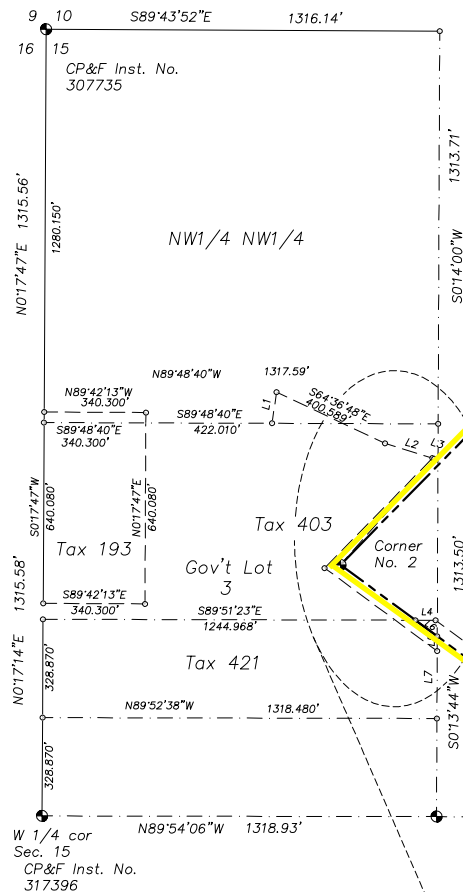

CERTIFICATION

I, Greg L. Skinner, do hereby certify that I am a Professional Land Surveyor, licensed by the State of Idaho, and that this map has been prepared from an actual survey made on the ground under my direct supervision, that this map is an accurate representation of said survey, and that it is in conformity with the Corner Perpetuation Act, Idaho Code 55-1601 through 55-1612.

SURVEY FOR:

JERRY RADANDT

Drawn By: GLS

Date: Sept. 8, 2021

Surveyed By: GLS

Job No. :AUG0721



Skinner Land Survey Co. Inc.
136 N. State Street
Grangeville, Idaho 83530
(208)-983-2517
greg@skinnerlandsurvey.com

