


PART OF FRAC. SECTION 9 AND
AND PART OF U.S. SURVEY 1750
TOWNSHIP 49 NORTH, RANGE 1 WEST
OF THE 5th P.M.

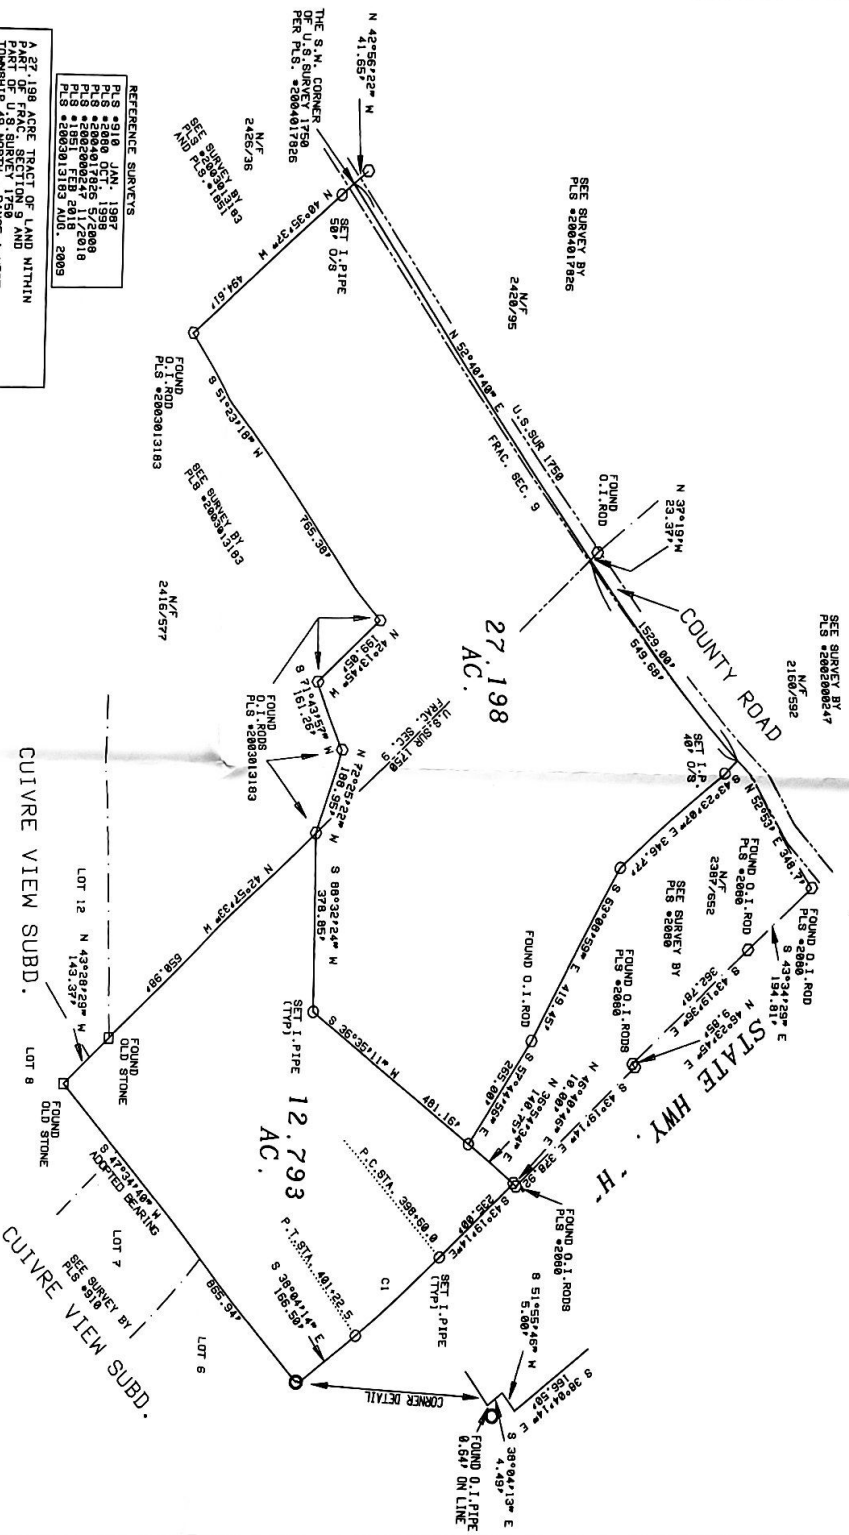

REFERENCE SURVEYS

PLS	•910	JAN.	1987
PLS	•2080	OCT.	1998
PLS	•2004017826	5/2008	
PLS	•2002000247	11/2018	
PLS	•1851	FEB	2018
PLS	•2003013183	AUG.	2003

[illegible]

C1	2024.93	05°15'00"	S	40°41'44"	E	250.76	250.05
----	---------	-----------	---	-----------	---	--------	--------

CUIVRE VIEW SUBD.


SEE SURVEY BY
P.L.S. 1910

[illegible]

FITCH AND
ASSOC.
ENGINEERING & SURVEYING

LEGEND

- FOUND IRON ROD
- SET IRON PIPE
- FOUND IRON PIPE
- FOUND OLD STONE

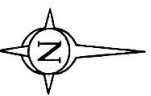

CLASS OF SURVEY IS

FITCH AND ASSOC. 360 E. CHERRY ST. TROY, MD. 63379 (636)528-6180

THIS IS TO CERTIFY THAT AT THE REQUEST OF JAY SHAFER WE HAVE MADE A SURVEY AS SHOWN UPON THIS PLAT. THIS SURVEY IS IN ACCORDANCE WITH THE CURRENT MINIMUM STANDARDS FOR PROPERTY BOUNDARY SURVEYS OF THE DEPARTMENT OF NATURAL RESOURCES DIVISION OF GEOLOGY AND LAND SURVEYING AND THE MISSOURI BOARD FOR ARCHITECTS, PROFESSIONAL ENGINEERS AND LAND SURVEYORS. THIS SURVEY IS SUBJECT TO RESERVATIONS, RESTRICTIONS, COVENANTS, EASEMENTS AND RIGHTS OF WAY IF ANY.

DENNIS KALLASH L.S. 2440

DATE : MARCH 2020

PARENT TRACT B - 2425 P - 67

ROTATED
JAYS.PTC
JAYS.gcn