


MARY T. HAMILTON
D. B. 1224-324

~~LARRY D. GRANT~~
~~P. D. B.~~
~~P. B.~~
802-220
A315-06


EDWARD H. BOOKER
P. D. B. 416-173
P-51-64


DENNIS W. FRA
D. B. 11-G-2
P. B. P-32-3

650.65	Net Ac.
0.46	R/W
651.11	Total Ac.

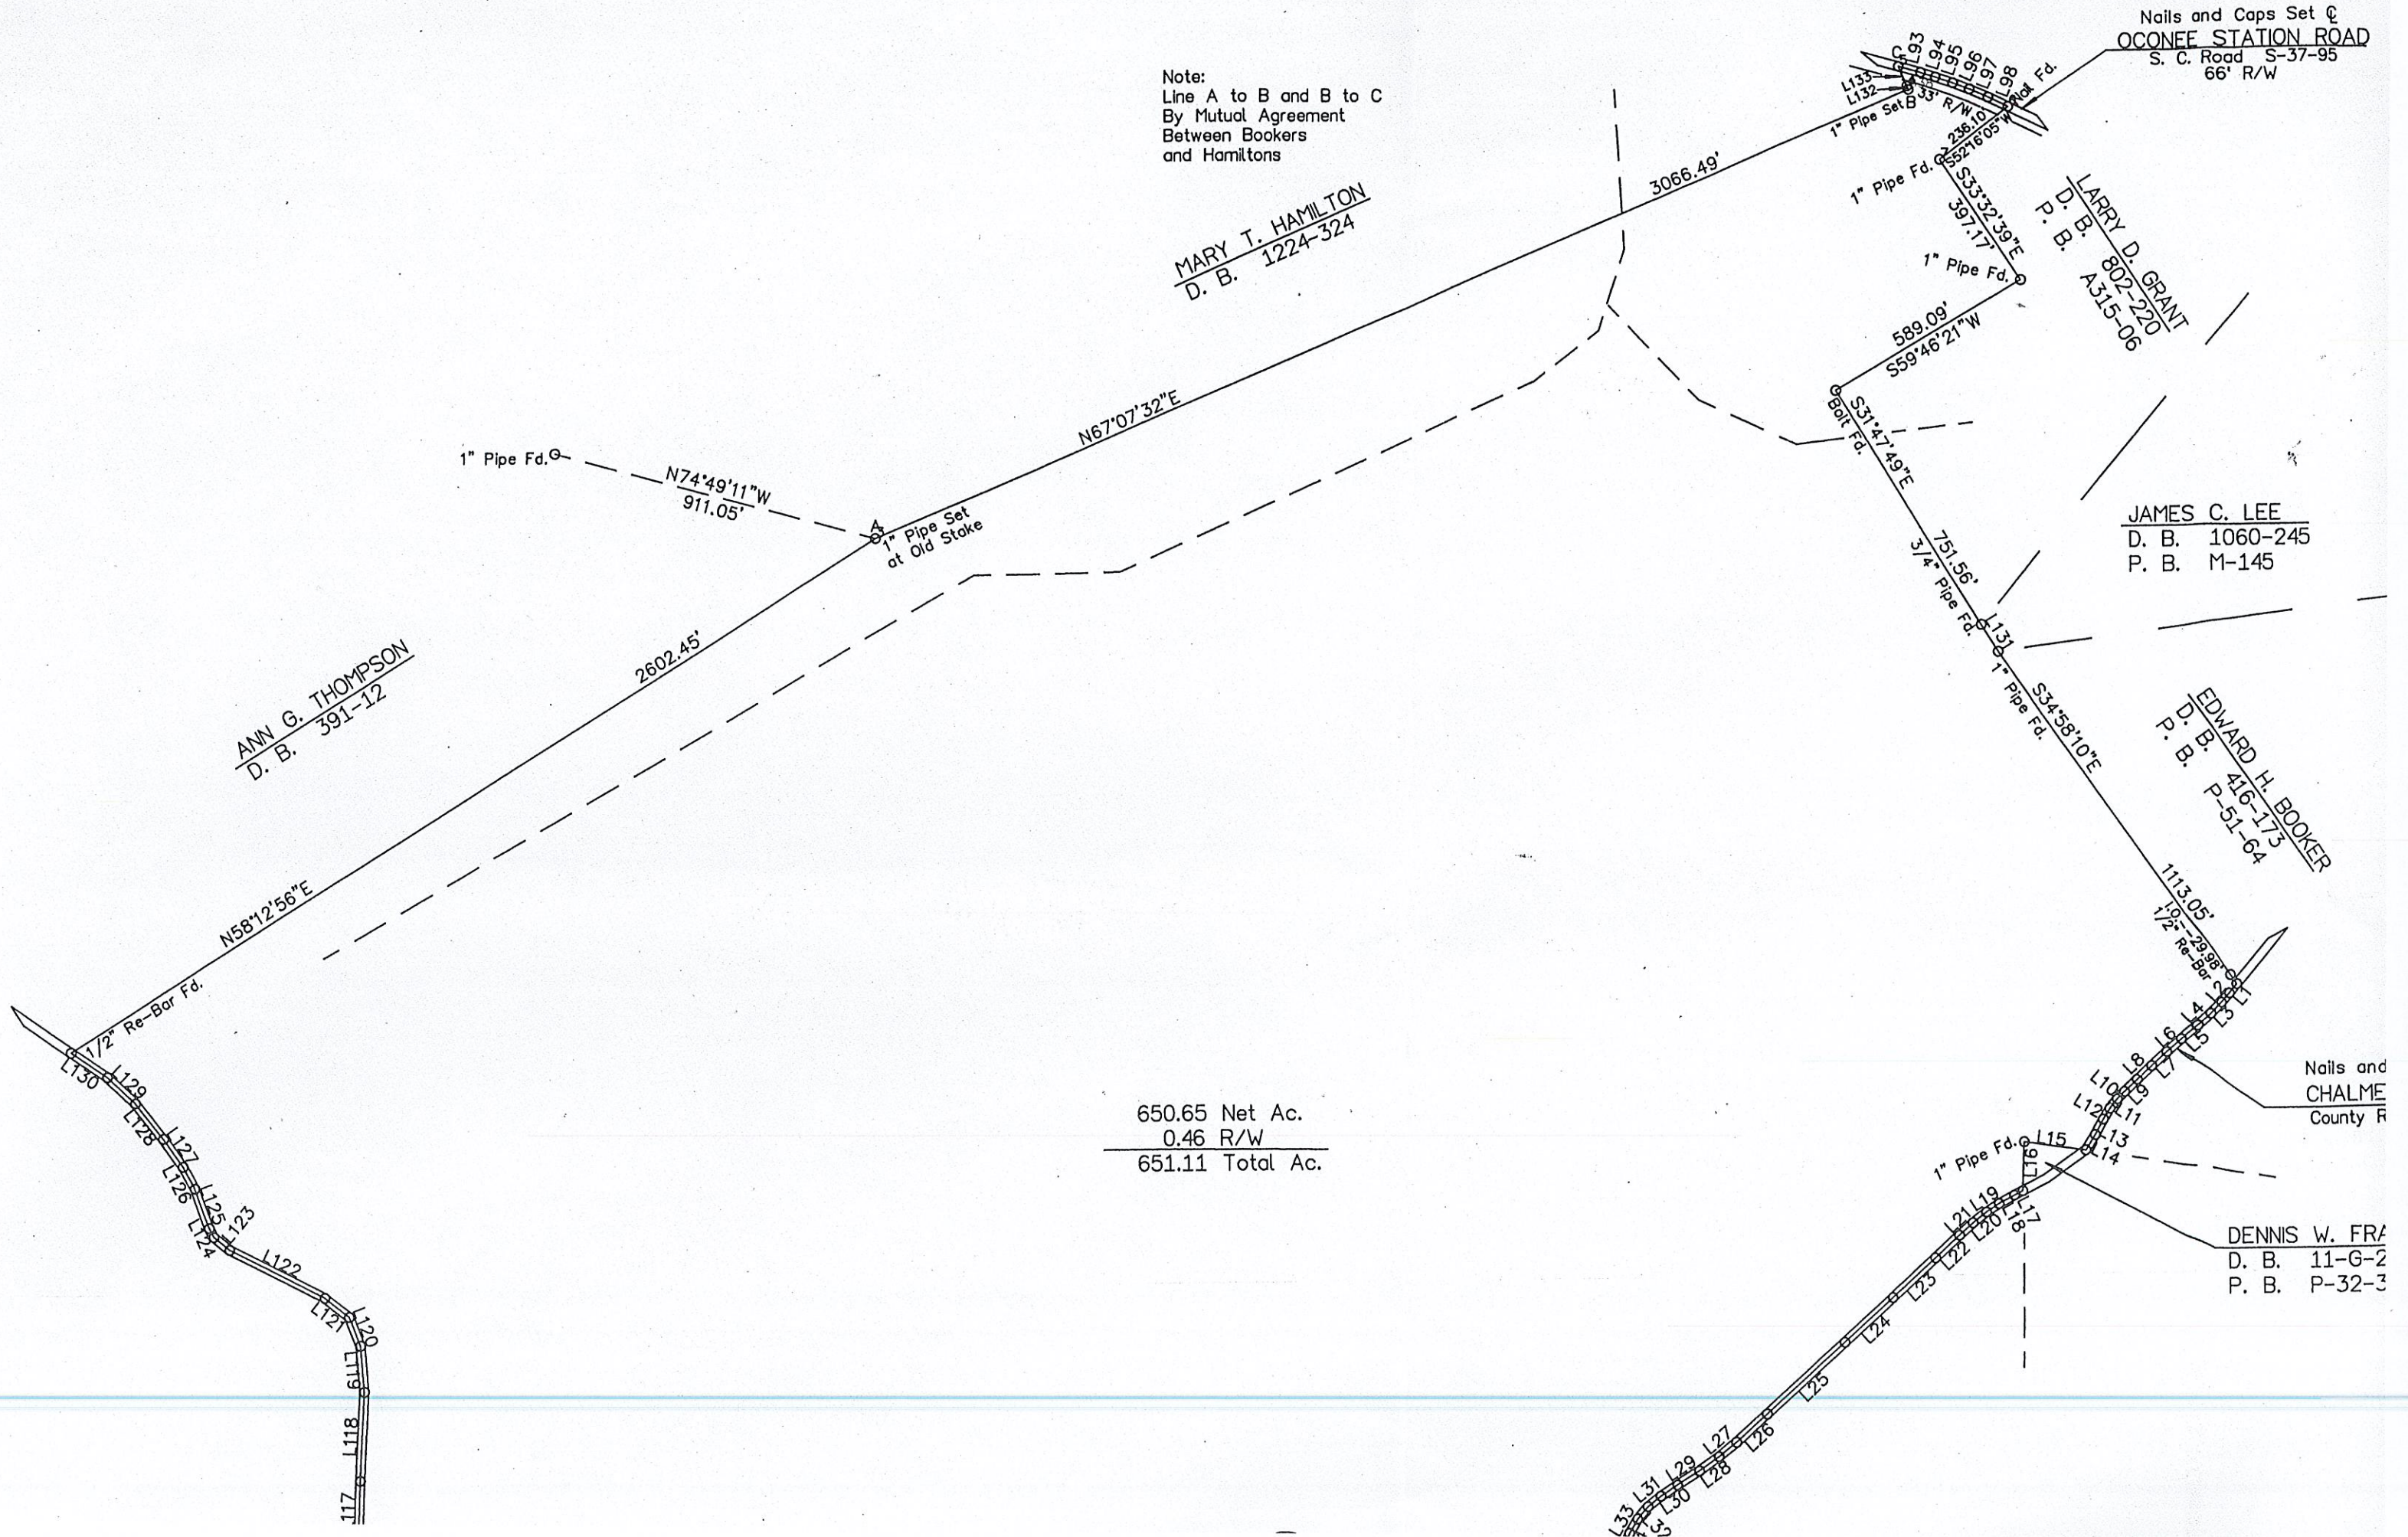

DENNIS W. FRASIER
D. B. 11-G-246
P. B. P-32-376

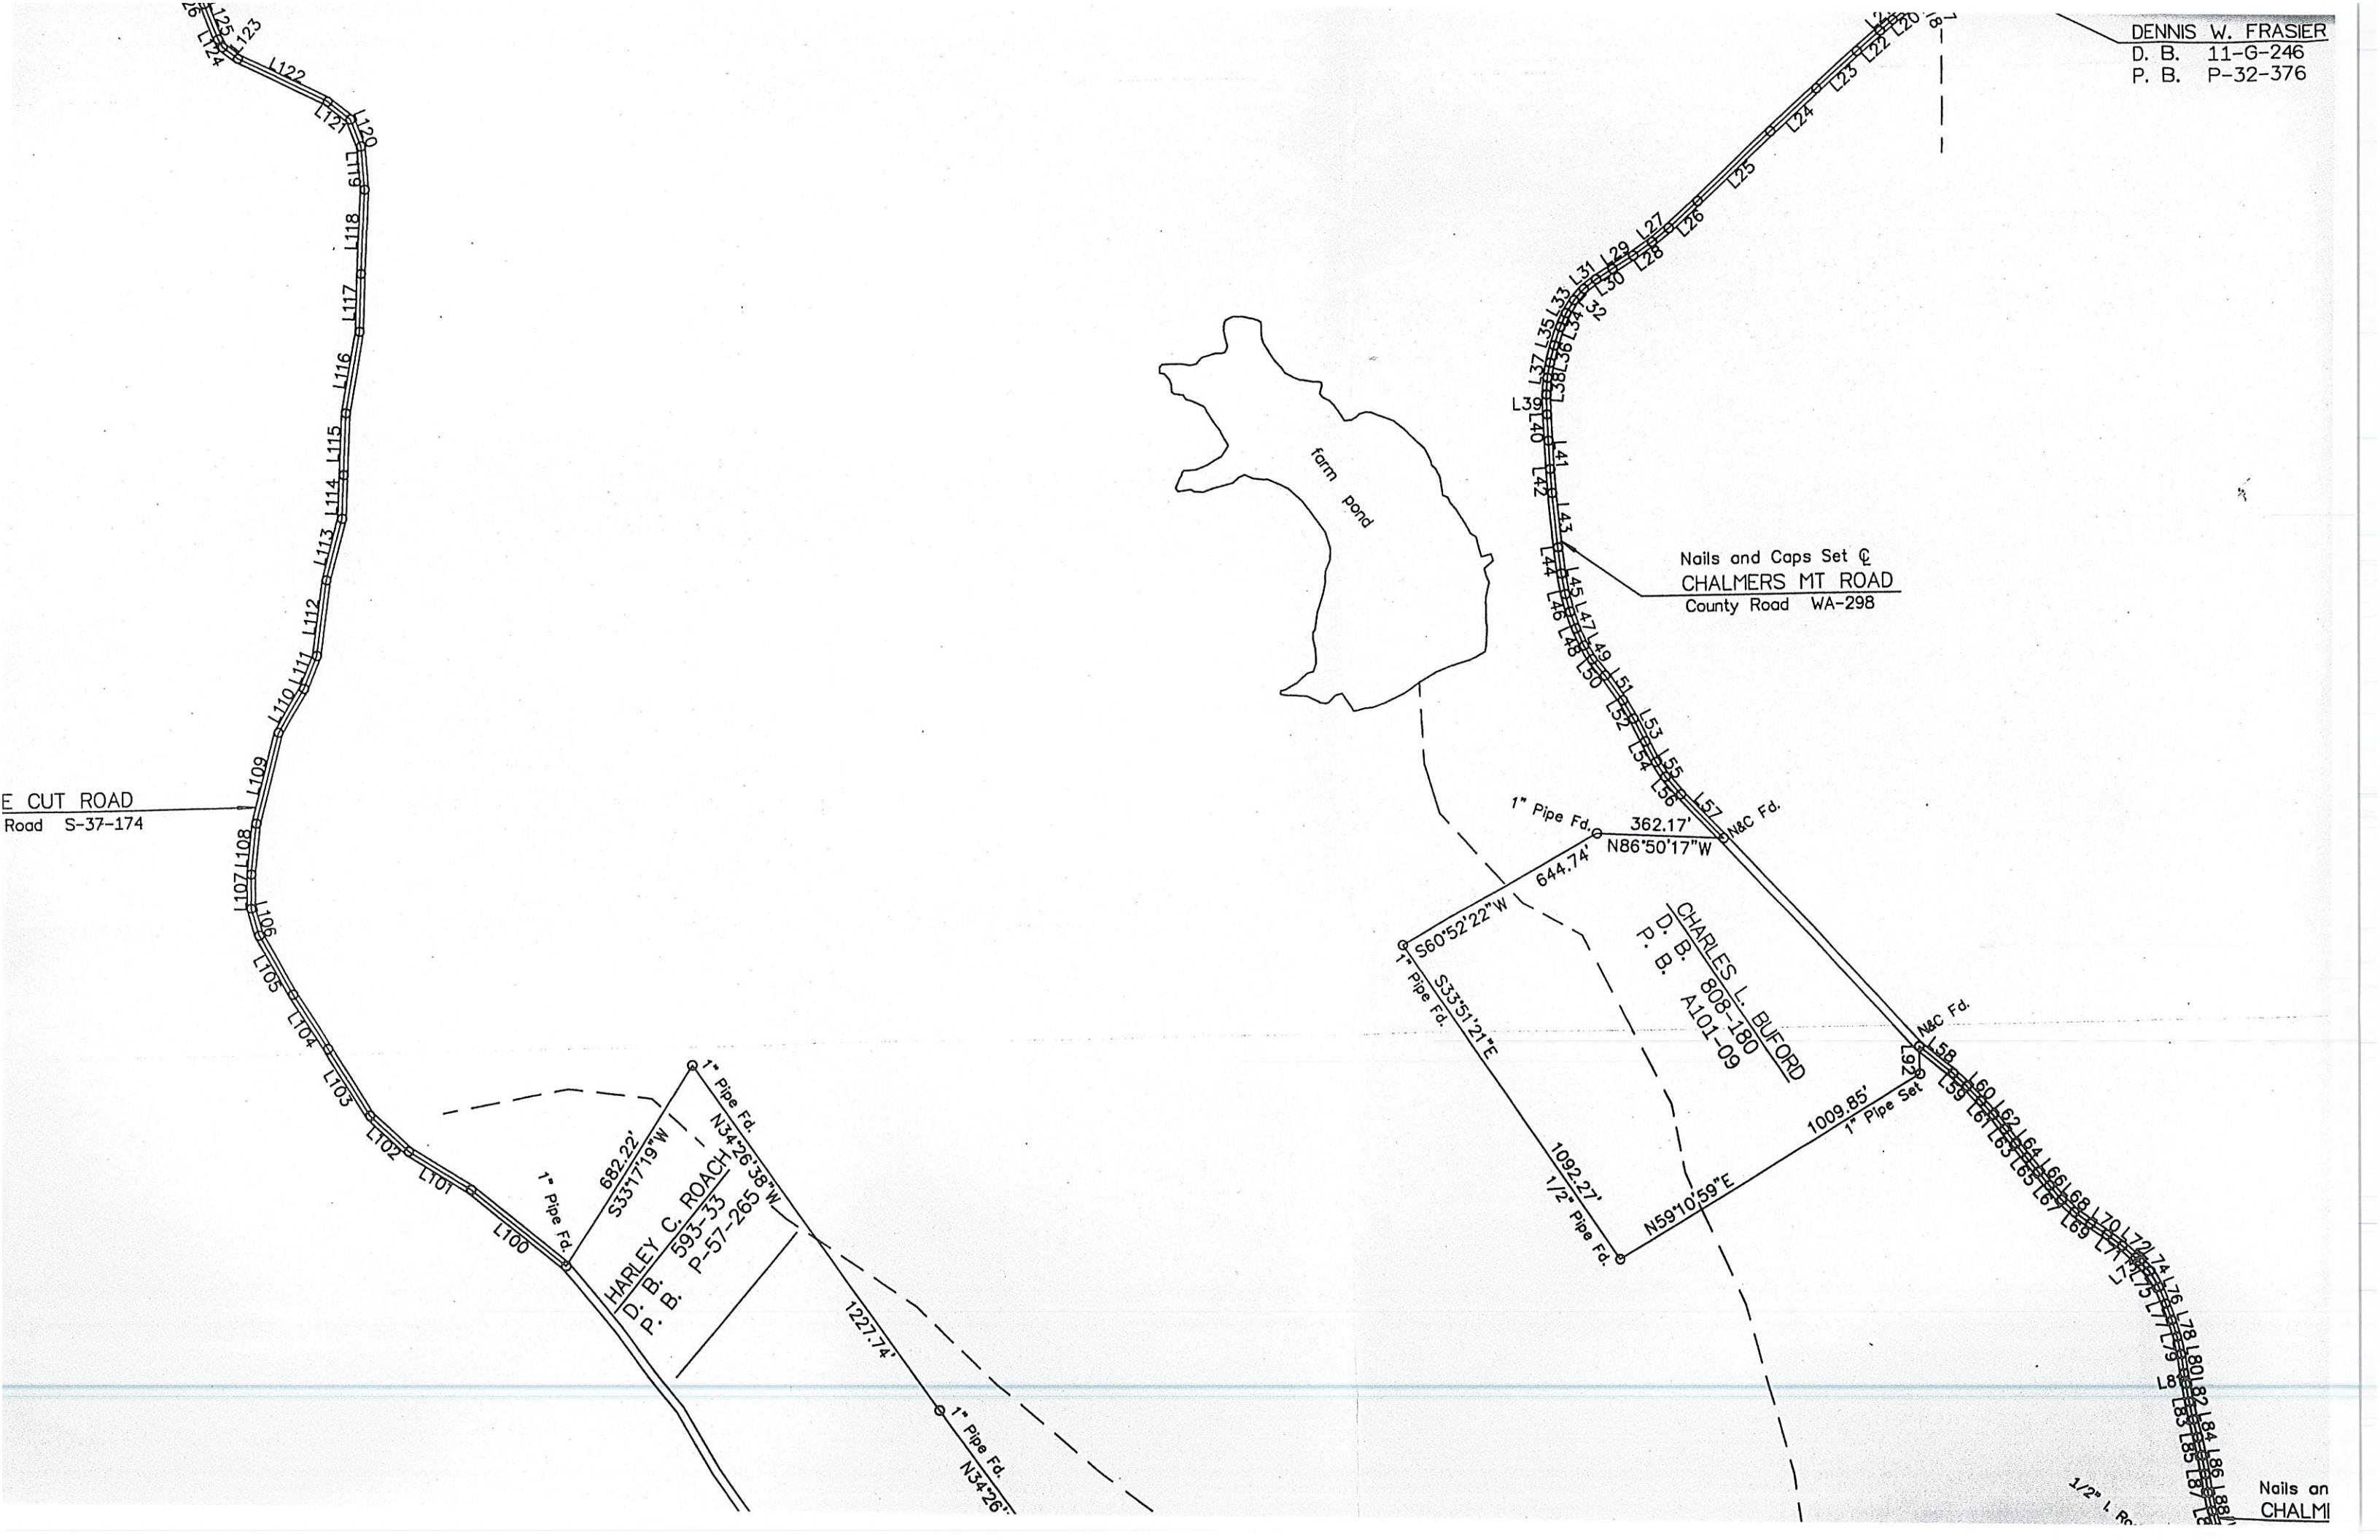

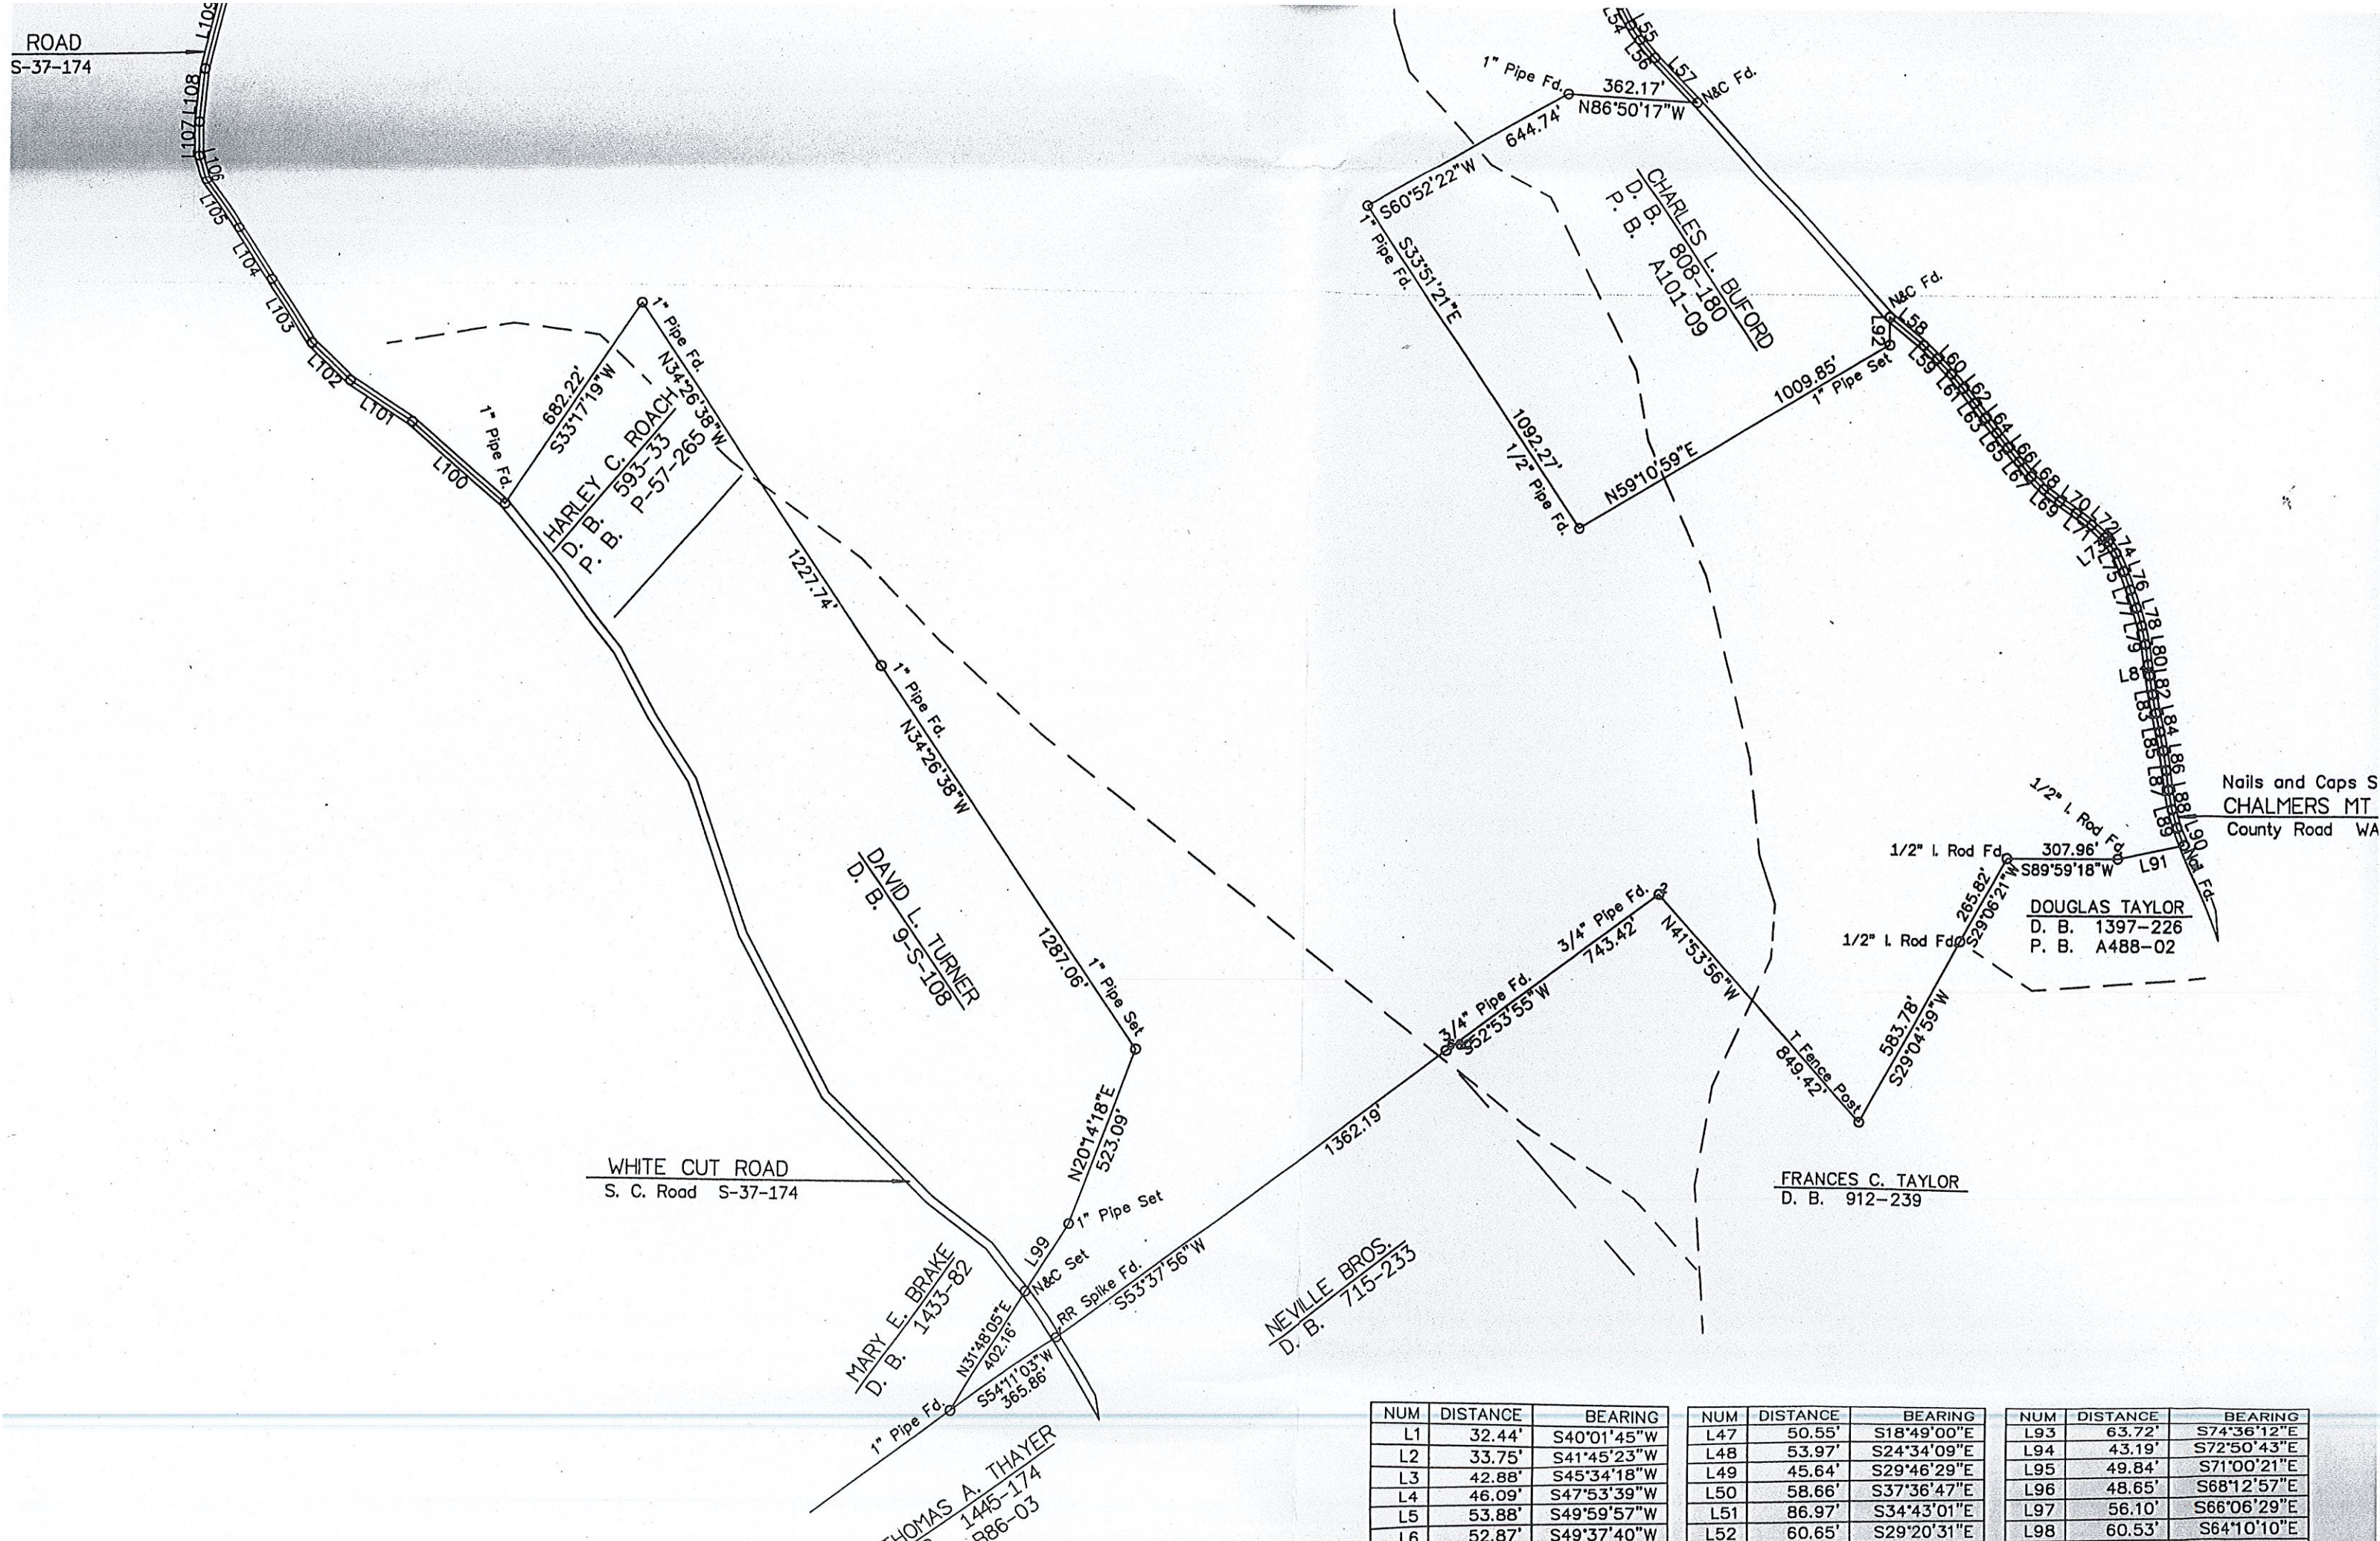

NUM	DISTANCE	BEARING
L1	32.44'	S40°01'45"W
L2	33.75'	S41°45'23"W
L3	42.88'	S45°34'18"W
L4	46.09'	S47°53'39"W
L5	53.88'	S49°59'57"W
L6	52.87'	S49°37'40"W

NUM	DISTANCE	BEARING
L47	50.55'	S18°49'00"E
L48	53.97'	S24°34'09"E
L49	45.64'	S29°46'29"E
L50	58.66'	S37°36'47"E
L51	86.97'	S34°43'01"E
L52	60.65'	S29°20'31"E

NUM	DISTANCE	BEARING
L93	63.72'	S74°36'12"E
L94	43.19'	S72°50'43"E
L95	49.84'	S71°00'21"E
L96	48.65'	S68°12'57"E
L97	56.10'	S66°06'29"E
L98	60.53'	S64°10'10"E
L99	225.10'	N32°48'05"E

WHITE CUT ROAD
S. C. Road S-37-174

MARY E. BRAKE
D. B. 1433-82

THOMAS A. THAYER
D. B. 1445-174
P. B. B86-03


NEVILLE BROS.
D. B. 715-233

FRANCES C. TAYLOR
D. B. 912-239

NUM	DISTANCE	BEARING
L1	32.44'	S40°01'45"W
L2	33.75'	S41°45'23"W
L3	42.88'	S45°34'18"W
L4	46.09'	S47°53'39"W
L5	53.88'	S49°59'57"W
L6	52.87'	S49°37'40"W
L7	56.07'	S47°41'15"W
L8	53.70'	S47°04'07"W
L9	47.48'	S46°30'05"W
L10	27.47'	S45°01'48"W
L11	32.57'	S38°23'23"W
L12	33.62'	S32°03'24"W
L13	47.17'	S28°01'57"W
L14	48.61'	S32°38'40"W
L15	169.01'	N81°42'45"W
L16	132.87'	S2°20'15"W
L17	25.86'	S63°18'26"W
L18	48.15'	S62°18'02"W
L19	41.08'	S57°26'58"W
L20	46.78'	S51°51'34"W
L21	49.77'	S48°14'32"W
L22	89.81'	S47°19'03"W
L23	161.01'	S48°03'23"W
L24	179.81'	S47°51'16"W
L25	284.60'	S47°24'57"W
L26	111.41'	S47°56'55"W
L27	62.02'	S51°27'42"W
L28	66.04'	S55°16'07"W
L29	70.41'	S57°59'07"W
L30	55.19'	S57°40'53"W
L31	44.31'	S51°51'46"W
L32	43.39'	S42°04'03"W
L33	44.72'	S30°53'19"W
L34	43.83'	S23°13'05"W
L35	56.16'	S18°16'27"W
L36	51.54'	S14°52'38"W
L37	43.90'	S9°59'20"W
L38	47.93'	S4°25'23"W
L39	56.77'	S0°53'18"E
L40	75.38'	S2°18'22"E
L41	81.66'	S2°40'08"E
L42	69.09'	S3°47'39"E
L43	156.40'	S5°22'30"E
L44	75.30'	S6°28'15"E
L45	59.76'	S9°36'04"E
L46	51.95'	S14°15'07"E

NUM	DISTANCE	BEARING
L47	50.55'	S18°49'00"E
L48	53.97'	S24°34'09"E
L49	45.64'	S29°46'29"E
L50	58.66'	S37°36'47"E
L51	86.97'	S34°43'01"E
L52	60.65'	S29°20'31"E
L53	73.35'	S26°01'05"E
L54	66.19'	S26°12'09"E
L55	50.46'	S32°49'03"E
L56	66.61'	S39°44'46"E
L57	174.73'	S43°19'27"E
L58	124.51'	S51°04'05"E
L59	53.99'	S46°30'27"E
L60	59.09'	S43°57'30"E
L61	52.77'	S41°02'55"E
L62	53.04'	S37°43'19"E
L63	51.69'	S37°01'47"E
L64	51.93'	S37°58'22"E
L65	51.77'	S37°59'55"E
L66	51.29'	S37°44'47"E
L67	52.67'	S38°59'34"E
L68	50.26'	S45°39'15"E
L69	55.88'	S52°19'54"E
L70	56.31'	S55°04'54"E
L71	54.32'	S53°08'13"E
L72	51.88'	S47°02'24"E
L73	14.17'	S39°00'57"E
L74	39.45'	S35°02'49"E
L75	55.65'	S24°36'52"E
L76	54.79'	S20°09'41"E
L77	53.75'	S19°36'34"E
L78	52.20'	S17°01'28"E
L79	52.66'	S12°22'23"E
L80	56.78'	S8°24'59"E
L81	31.16'	S7°56'26"E
L82	53.14'	S9°27'25"E
L83	53.24'	S11°16'17"E
L84	53.63'	S12°07'26"E
L85	53.82'	S11°23'34"E
L86	55.38'	S8°40'45"E
L87	54.71'	S7°27'19"E
L88	55.00'	S10°58'31"E
L89	53.42'	S16°32'49"E
L90	53.19'	S21°47'13"E
L91	191.34'	S78°05'08"W
L92	78.49'	N0°50'01"W

NUM	DISTANCE	BEARING
L93	63.72'	S74°36'12"E
L94	43.19'	S72°50'43"E
L95	49.84'	S71°00'21"E
L96	48.65'	S68°12'57"E
L97	56.10'	S66°06'29"E
L98	60.53'	S64°10'10"E
L99	225.10'	N32°48'05"E
L100	351.21'	N49°35'52"W
L101	209.78'	N57°02'42"W
L102	150.95'	N46°35'35"W
L103	224.53'	N31°48'55"W
L104	184.66'	N32°02'22"W
L105	195.37'	N29°05'55"W
L106	85.24'	N14°44'34"W
L107	97.86'	N1°00'49"E
L108	146.01'	N6°37'28"E
L109	266.79'	N14°45'54"E
L110	146.28'	N31°11'29"E
L111	101.07'	N22°28'55"E
L112	218.58'	N8°16'34"E
L113	182.80'	N15°10'55"E
L114	124.37'	N2°46'51"E
L115	176.36'	N2°56'55"E
L116	236.91'	N10°18'41"E
L117	165.87'	N2°06'10"E
L118	241.75'	N2°54'17"E
L119	124.62'	N4°20'25"W
L120	83.31'	N20°43'32"W
L121	84.16'	N51°20'53"W
L122	291.82'	N63°15'23"W
L123	54.95'	N50°12'53"W
L124	26.82'	N26°43'37"W
L125	113.47'	N20°05'38"W
L126	67.84'	N28°20'35"W
L127	92.48'	N34°16'11"W
L128	124.96'	N37°42'00"W
L129	105.59'	N45°25'26"W
L130	119.56'	N54°50'08"W
L131	86.52'	S31°47'49"E
L132	10.00'	N23°03'41"W
L133	59.90'	N23°03'41"W

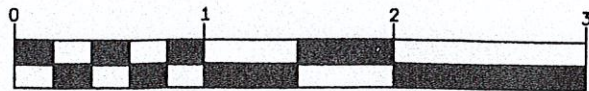

Scale : 1" = 400'

CKS
ILDING

EF,
EMENTS
IG
ASS


WHITE CUT ROAD
S. C. Road S-37-174

MARY E. BRAKE
D. B. 1433-82

THOMAS A. THAYER
D. B. 1445-174
P. B. B86-03

NEVILLE BROS.
D. B. 715-233

FRANCES C. TAYLOR
D. B. 912-239

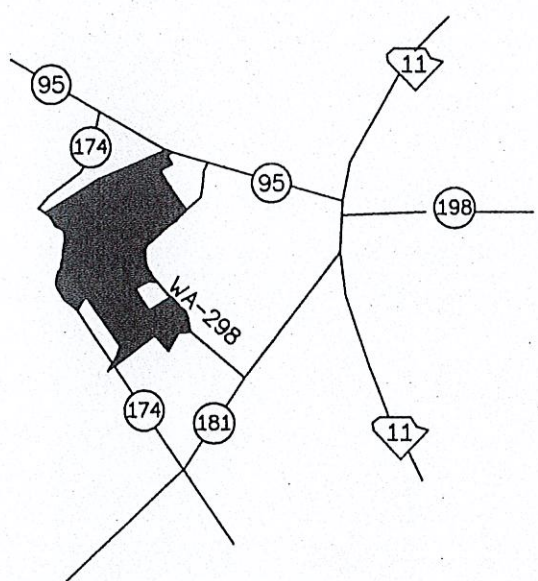


LOCATION MAP--NO SCALE

I CERTIFY THAT THERE ARE NO ENCROACHMENTS, PROJECTIONS, OR SETBACKS AFFECTING THE PROPERTY OTHER THAN THOSE SHOWN AND THAT THE BUILDING LOCATION DOES NOT LIE WITHIN A DESIGNATED FLOOD AREA.

I HEREBY STATE TO THE BEST OF MY KNOWLEDGE, INFORMATION, AND BELIEF, THE SURVEY SHOWN HEREON WAS MADE IN ACCORDANCE WITH THE REQUIREMENTS OF THE MINIMUM STANDARD MANUAL FOR THE PRACTICE OF LAND SURVEYING IN SOUTH CAROLINA, AND MEETS OR EXCEEDS THE REQUIREMENTS FOR A CLASS ____ SURVEY AS SPECIFIED THEREIN.

SURVEYED BY JAMES G. HART
REG. L.S. # 6674
266 FRIENDSHIP VALLEY ROAD
SENECA, SC 29678
TELEPHONE (864) 882-7030

James G. Hart

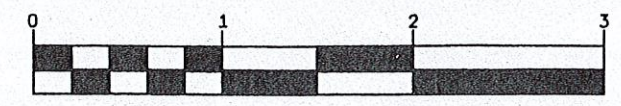

Scale : 1" = 400'

NUM	DISTANCE	BEARING	NUM	DISTANCE	BEARING	NUM	DISTANCE	BEARING
L1	32.44'	S40°01'45"W	L47	50.55'	S18°49'00"E	L93		
L2	33.75'	S41°45'23"W	L48	53.97'	S24°34'09"E	L94		
L3	42.88'	S45°34'18"W	L49	45.64'	S29°46'29"E	L95		
L4	46.09'	S47°53'39"W	L50	58.66'	S37°36'47"E	L96		
L5	53.88'	S49°59'57"W	L51	86.97'	S34°43'01"E	L97		
L6	52.87'	S49°37'40"W	L52	60.65'	S29°20'31"E	L98		
L7	56.07'	S47°41'15"W	L53	73.35'	S26°01'05"E	L99		
L8	53.70'	S47°04'07"W	L54	66.19'	S26°12'09"E	L100		
L9	47.48'	S46°30'05"W	L55	50.46'	S32°49'03"E	L101		
L10	27.47'	S45°01'48"W	L56	66.61'	S39°44'46"E	L102		
L11	32.57'	S38°23'23"W	L57	174.73'	S43°19'27"E	L103		
L12	33.62'	S32°03'24"W	L58	124.51'	S51°04'05"E	L104		
L13	47.17'	S28°01'57"W	L59	53.99'	S46°30'27"E	L105		
L14	48.61'	S32°38'40"W	L60	59.09'	S43°57'30"E	L106		
L15	169.01'	N81°42'45"W	L61	52.77'	S41°02'55"E	L107		
L16	132.87'	S2°20'15"W	L62	53.04'	S37°43'19"E	L108		
L17	25.86'	S63°18'26"W	L63	51.69'	S37°01'47"E	L109		
L18	48.15'	S62°18'02"W	L64	51.93'	S37°58'22"E	L110		
L19	41.08'	S57°26'58"W	L65	51.77'	S37°59'55"E	L111		
L20	46.78'	S51°51'34"W	L66	51.29'	S37°44'47"E	L112		
L21	49.77'	S48°14'32"W	L67	52.67'	S38°59'34"E	L113		
L22	89.81'	S47°19'03"W	L68	50.26'	S45°39'15"E	L114		
L23	161.01'	S48°03'23"W	L69	55.88'	S52°19'54"E	L115		
L24	179.81'	S47°51'16"W	L70	56.31'	S55°04'54"E	L116		
L25	284.60'	S47°24'57"W	L71	54.32'	S53°08'13"E	L117		
L26	111.41'	S47°56'55"W	L72	51.88'	S47°02'24"E	L118		
L27	62.02'	S51°27'42"W	L73	14.17'	S39°00'57"E	L119		
L28	66.04'	S55°16'07"W	L74	39.45'	S35°02'49"E	L120		
L29	70.41'	S57°59'07"W	L75	55.65'	S24°36'52"E	L121		
L30	55.19'	S57°40'53"W	L76	54.79'	S20°09'41"E	L122		
L31	44.31'	S51°51'46"W	L77	53.75'	S19°36'34"E	L123		
L32	43.39'	S42°04'03"W	L78	52.20'	S17°01'28"E	L124		
L33	44.72'	S30°53'19"W	L79	52.66'	S12°22'23"E	L125		
L34	43.83'	S23°13'05"W	L80	56.78'	S8°24'59"E	L126		
L35	56.16'	S18°16'27"W	L81	31.16'	S7°56'26"E	L127		
L36	51.54'	S14°52'38"W	L82	53.14'	S9°27'25"E	L128		
L37	43.90'	S9°59'20"W	L83	53.24'	S11°16'17"E	L129		
L38	47.93'	S4°25'23"W	L84	53.63'	S12°07'26"E	L130		
L39	56.77'	S0°53'18"E	L85	53.82'	S11°23'34"E	L131		
L40	75.38'	S2°18'22"E	L86	55.38'	S8°40'45"E	L132		
L41	81.66'	S2°40'08"E	L87	54.71'	S7°27'19"E	L133		
L42	69.09'	S3°47'39"E	L88	55.00'	S10°58'31"E			
L43	156.40'	S5°22'30"E	L89	53.42'	S16°32'49"E			
L44	75.30'	S6°28'15"E	L90	53.19'	S21°47'13"E			
L45	59.76'	S9°36'04"E	L91	191.34'	S78°05'08"W			
L46	51.95'	S14°15'07"E	L92	78.49'	N0°50'01"W			