


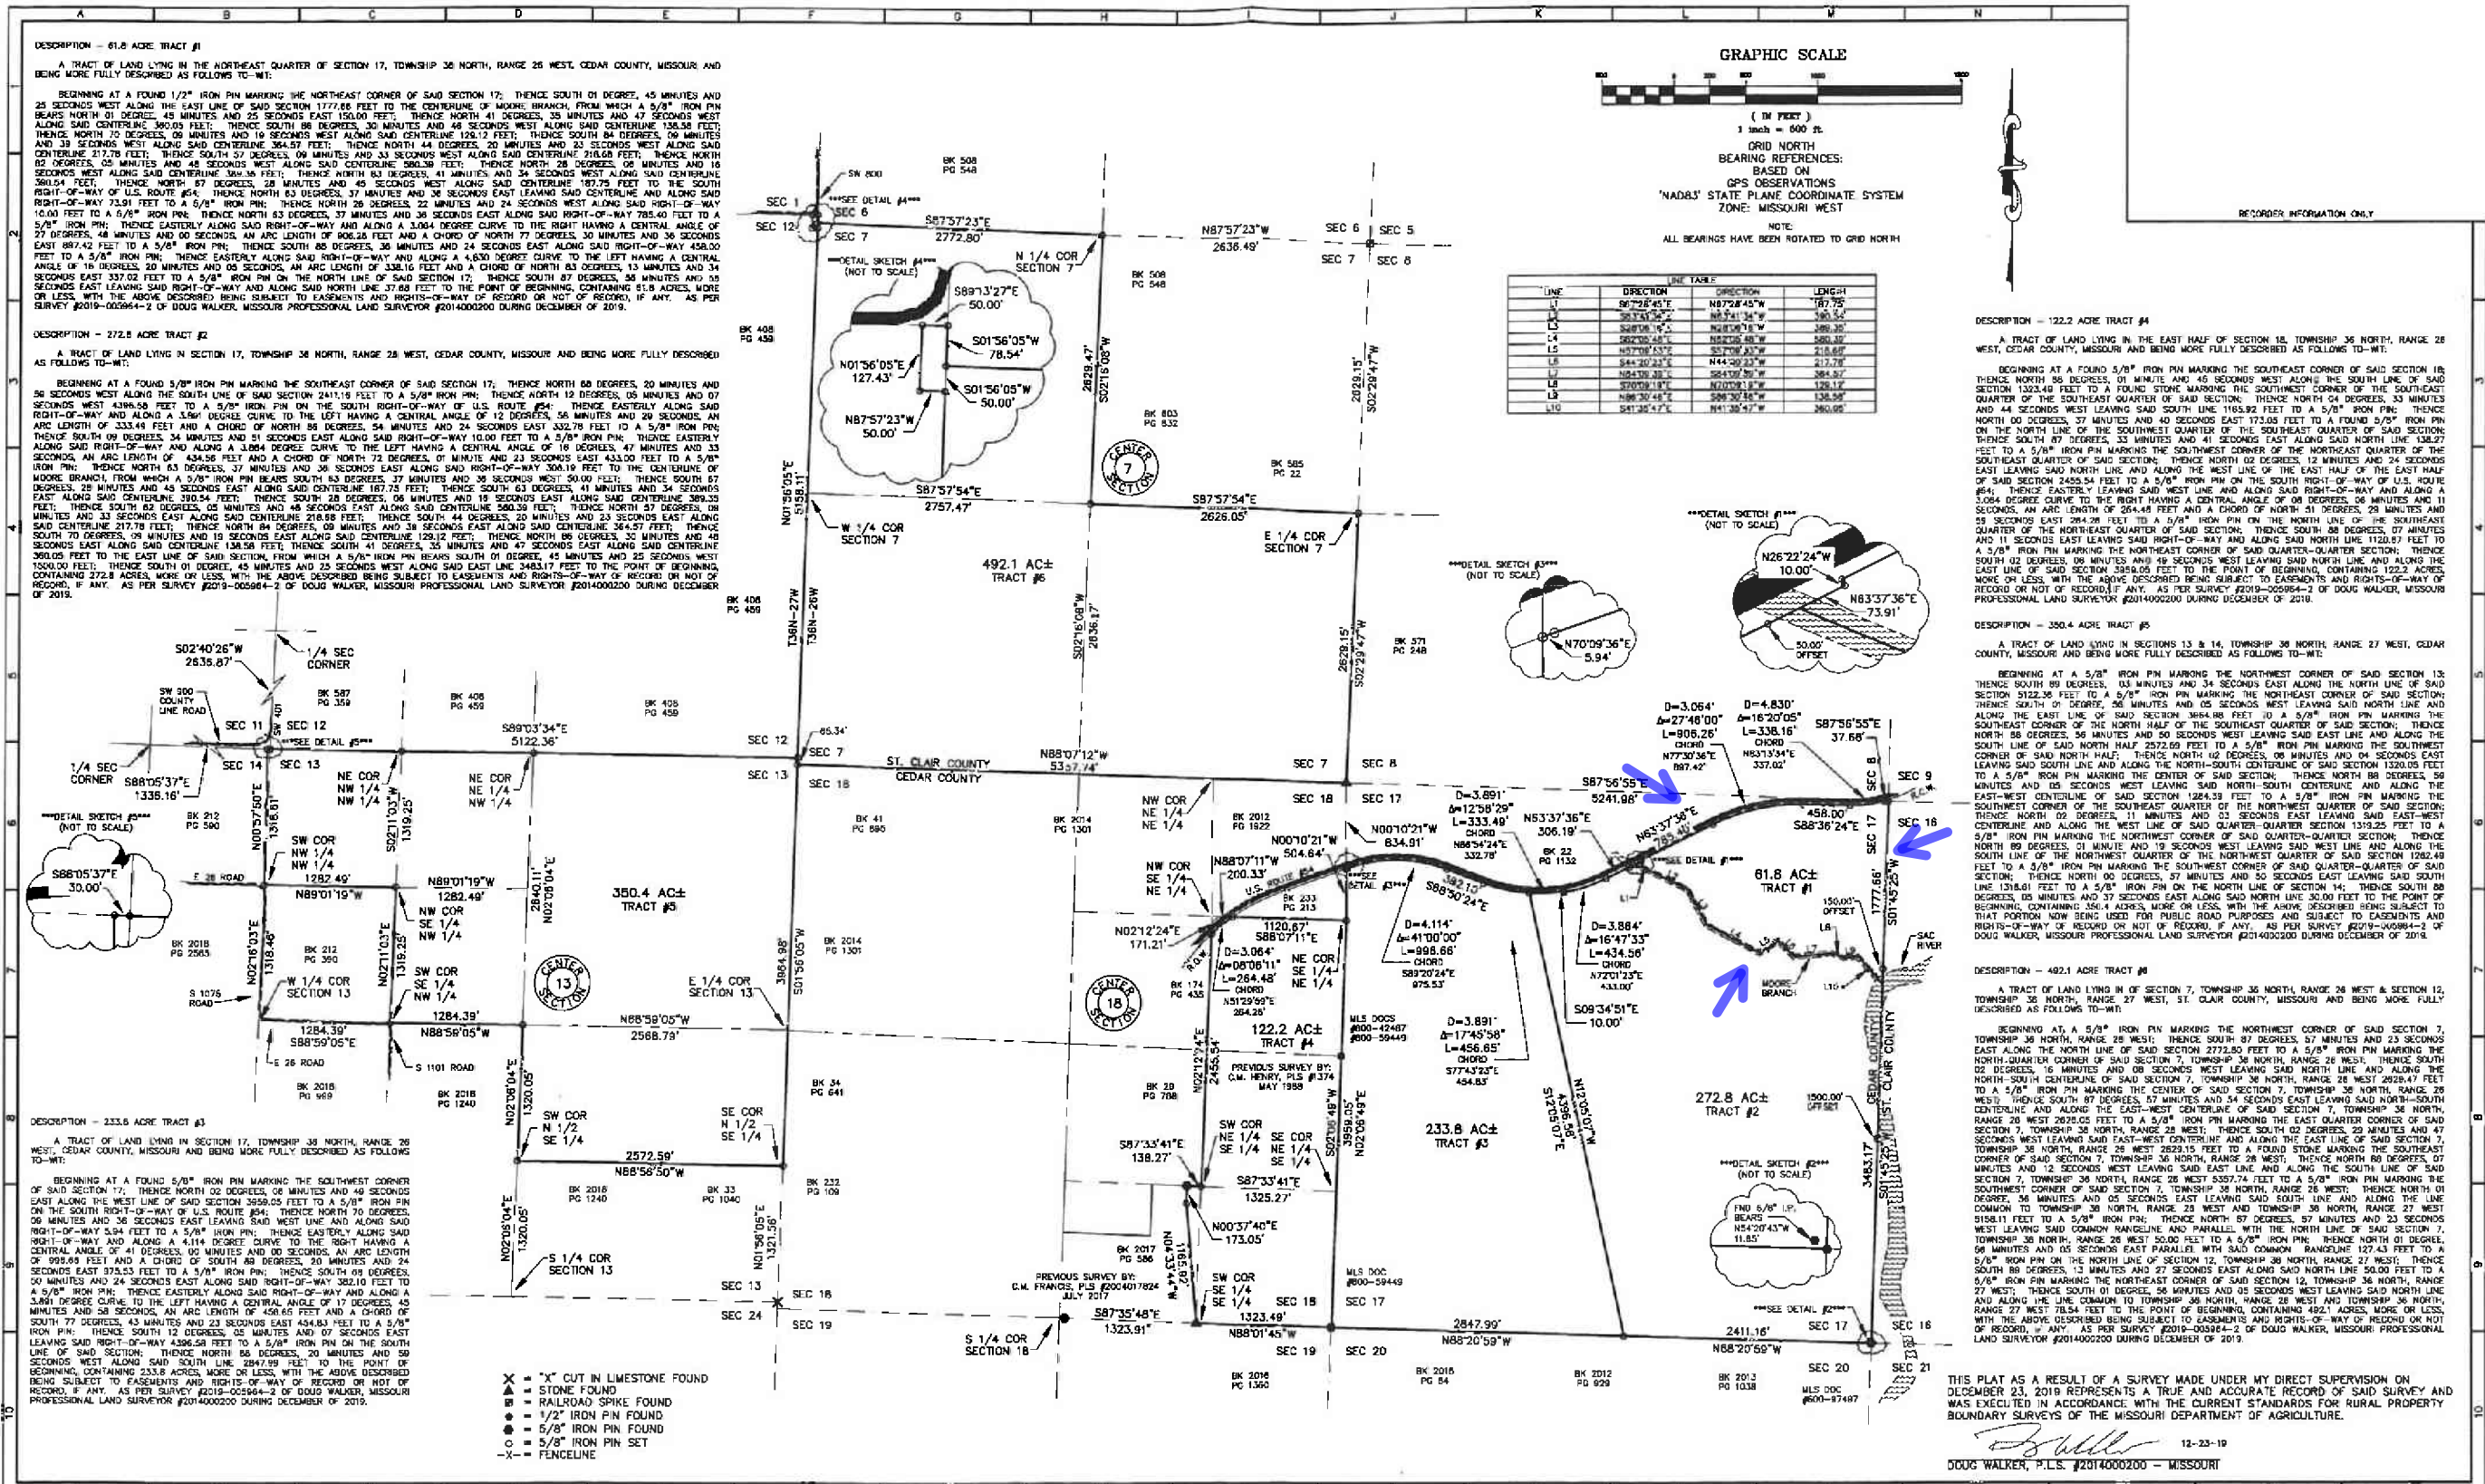

LINE	DIRECTION	LENGTH
1	S67°28'45"E	187.75
2	N87°28'45"W	187.75
3	S67°28'45"E	187.75
4	N87°28'45"W	187.75
5	S67°28'45"E	187.75
6	N87°28'45"W	187.75
7	S67°28'45"E	187.75
8	N87°28'45"W	187.75
9	S67°28'45"E	187.75
10	N87°28'45"W	187.75

DESCRIPTION - 122.2 ACRE TRACT #4
A TRACT OF LAND LYING IN THE EAST HALF OF SECTION 18, TOWNSHIP 36 NORTH, RANGE 26 WEST, CEDAR COUNTY, MISSOURI AND BEING MORE FULLY DESCRIBED AS FOLLOWS TO-WIT:

DESCRIPTION - 350.4 ACRE TRACT #5
A TRACT OF LAND LYING IN SECTIONS 13 & 14, TOWNSHIP 36 NORTH, RANGE 27 WEST, CEDAR COUNTY, MISSOURI AND BEING MORE FULLY DESCRIBED AS FOLLOWS TO-WIT:

DESCRIPTION - 492.1 ACRE TRACT #6
A TRACT OF LAND LYING IN SECTION 7, TOWNSHIP 36 NORTH, RANGE 26 WEST & SECTION 12, TOWNSHIP 36 NORTH, RANGE 27 WEST, ST. CLAIR COUNTY, MISSOURI AND BEING MORE FULLY DESCRIBED AS FOLLOWS TO-WIT:

THIS PLAT AS A RESULT OF A SURVEY MADE UNDER MY DIRECT SUPERVISION ON DECEMBER 23, 2019 REPRESENTS A TRUE AND ACCURATE RECORD OF SAID SURVEY AND WAS EXECUTED IN ACCORDANCE WITH THE CURRENT STANDARDS FOR RURAL PROPERTY BOUNDARY SURVEYS OF THE MISSOURI DEPARTMENT OF AGRICULTURE.

DOUG WALKER, P.L.S. #2014000200 - MISSOURI

JANES SURVEYING INC.
222 S. MAIN - P.O. BOX 146
PALMIRA, MO 64649
PHONE 660.722.7222 FAX 660.722.7222

JANES SURVEYING, INC.
MISSOURI STATE CERTIFICATE OF AUTHORITY #000342
RENEWAL 12-31-21

A TRACT OF LAND LYING IN SECTION 7, TOWNSHIP 36 NORTH, RANGE 26 WEST, ST. CLAIR COUNTY, SECTION 13, TOWNSHIP 36 NORTH, RANGE 27 WEST & SECTIONS 17 & 18, TOWNSHIP 36 NORTH, RANGE 26 WEST, CEDAR COUNTY, MISSOURI.

BOUNDARY SURVEY

(AS MADE FOR SPRING CREEK FARMS, LTD.)

DOUG WALKER, SURVEYOR
NO. PLS-2014000200

JIS PROJECT NO.
2019-05984-2

FIELD BOOK NO. ---

REVISIONS
DRAWN: C.A.
CHECKED: T.W.
REVIEWED: ---

LICENSE RENEWAL: 12-31-20