


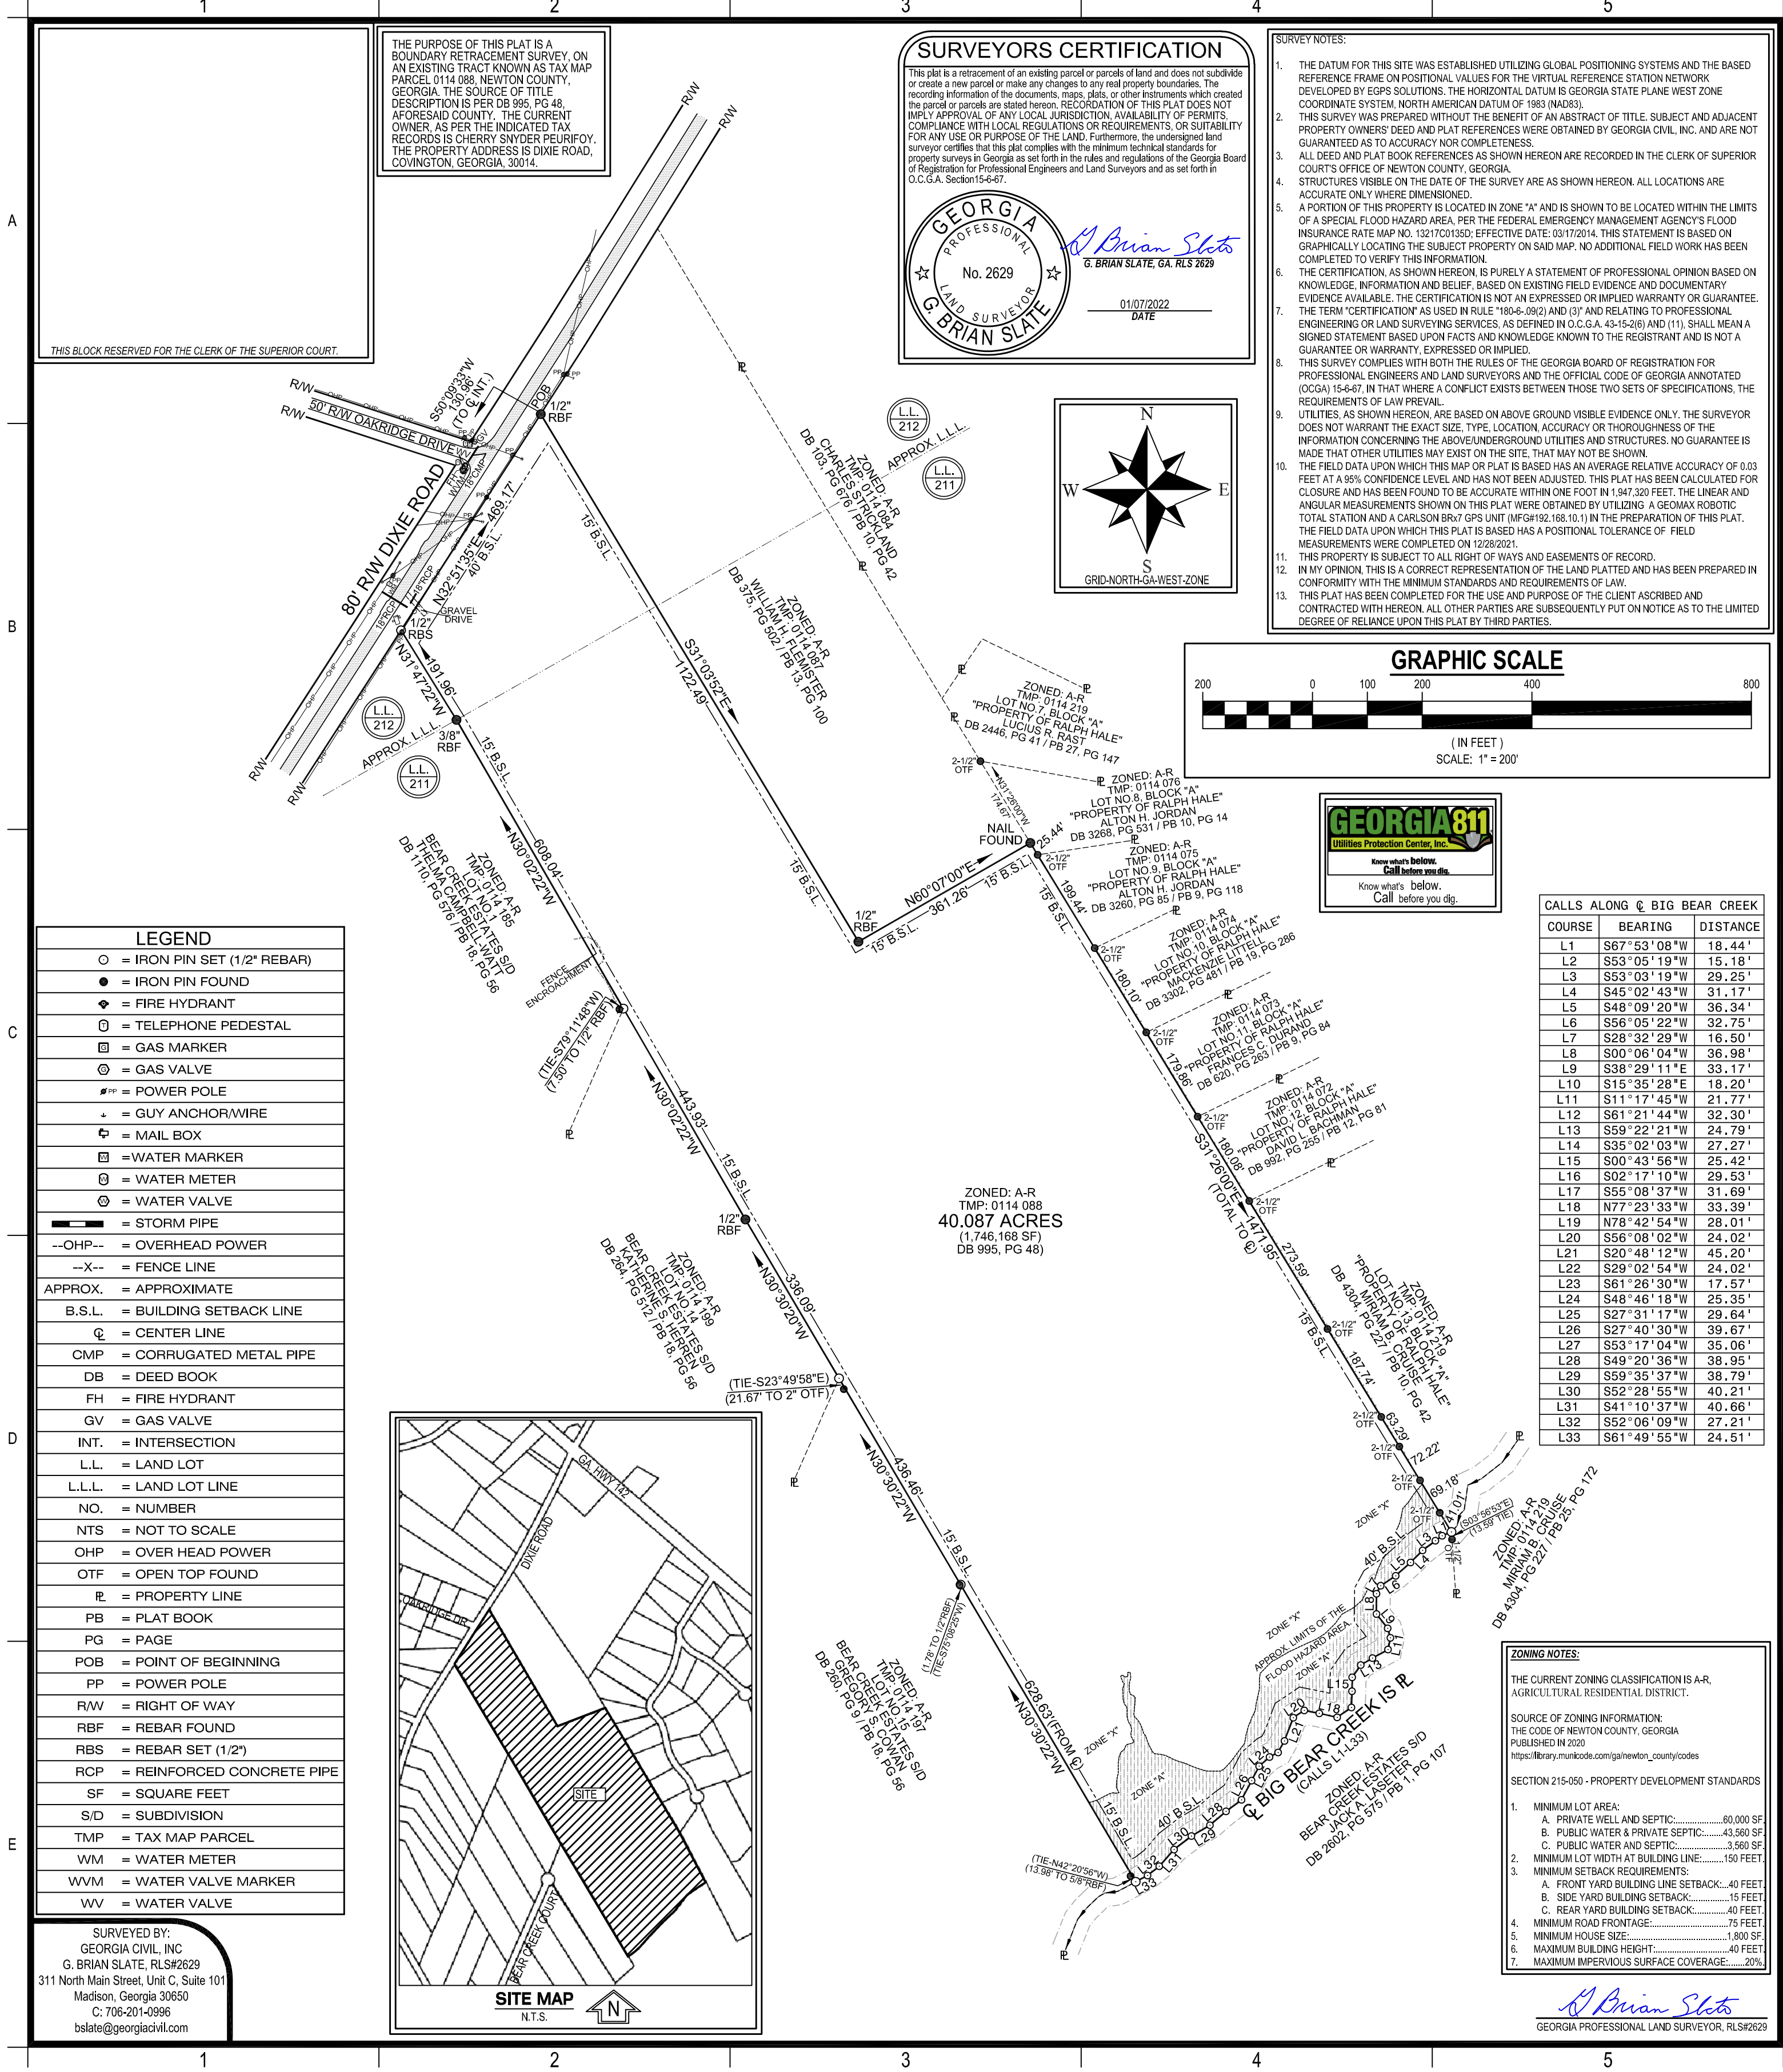

georgia civil
CIVIL ENGINEERING
LANDSCAPE ARCHITECTURE
LAND SURVEYING
311 North Main Street, Unit C, Suite 101
P.O. Box 896 | Madison, GA 30650
P: 706.342.1104 | C: 706.201.0996
www.georgiacivil.com
© Copyright 2022 georgia civil, inc.
This document and its reproduction are the property of Georgia Civil, Inc. and may not be reproduced, published, or used in whole or in part, without the written consent of Georgia Civil, Inc.

Project Information

CHERRY SNYDER PEURIFOY
40.087 ACRES
IN LAND LOTS 211 AND 212 OF THE 1st LAND DISTRICT
NEWTON COUNTY, GEORGIA



CREW CHIEF: DR
SURVEYED: 12/28/2021
DRAWING DATE: 01/07/2022
DRAWN BY: GBS
CHECKED BY: GBS

REVISIONS

DATE	DESCRIPTION

SCALE: 1"=200'

Sheet Title

**BOUNDARY
RETRACEMENT
SURVEY**

PROJECT NO: 21GCI044
Sheet Number

B-1