


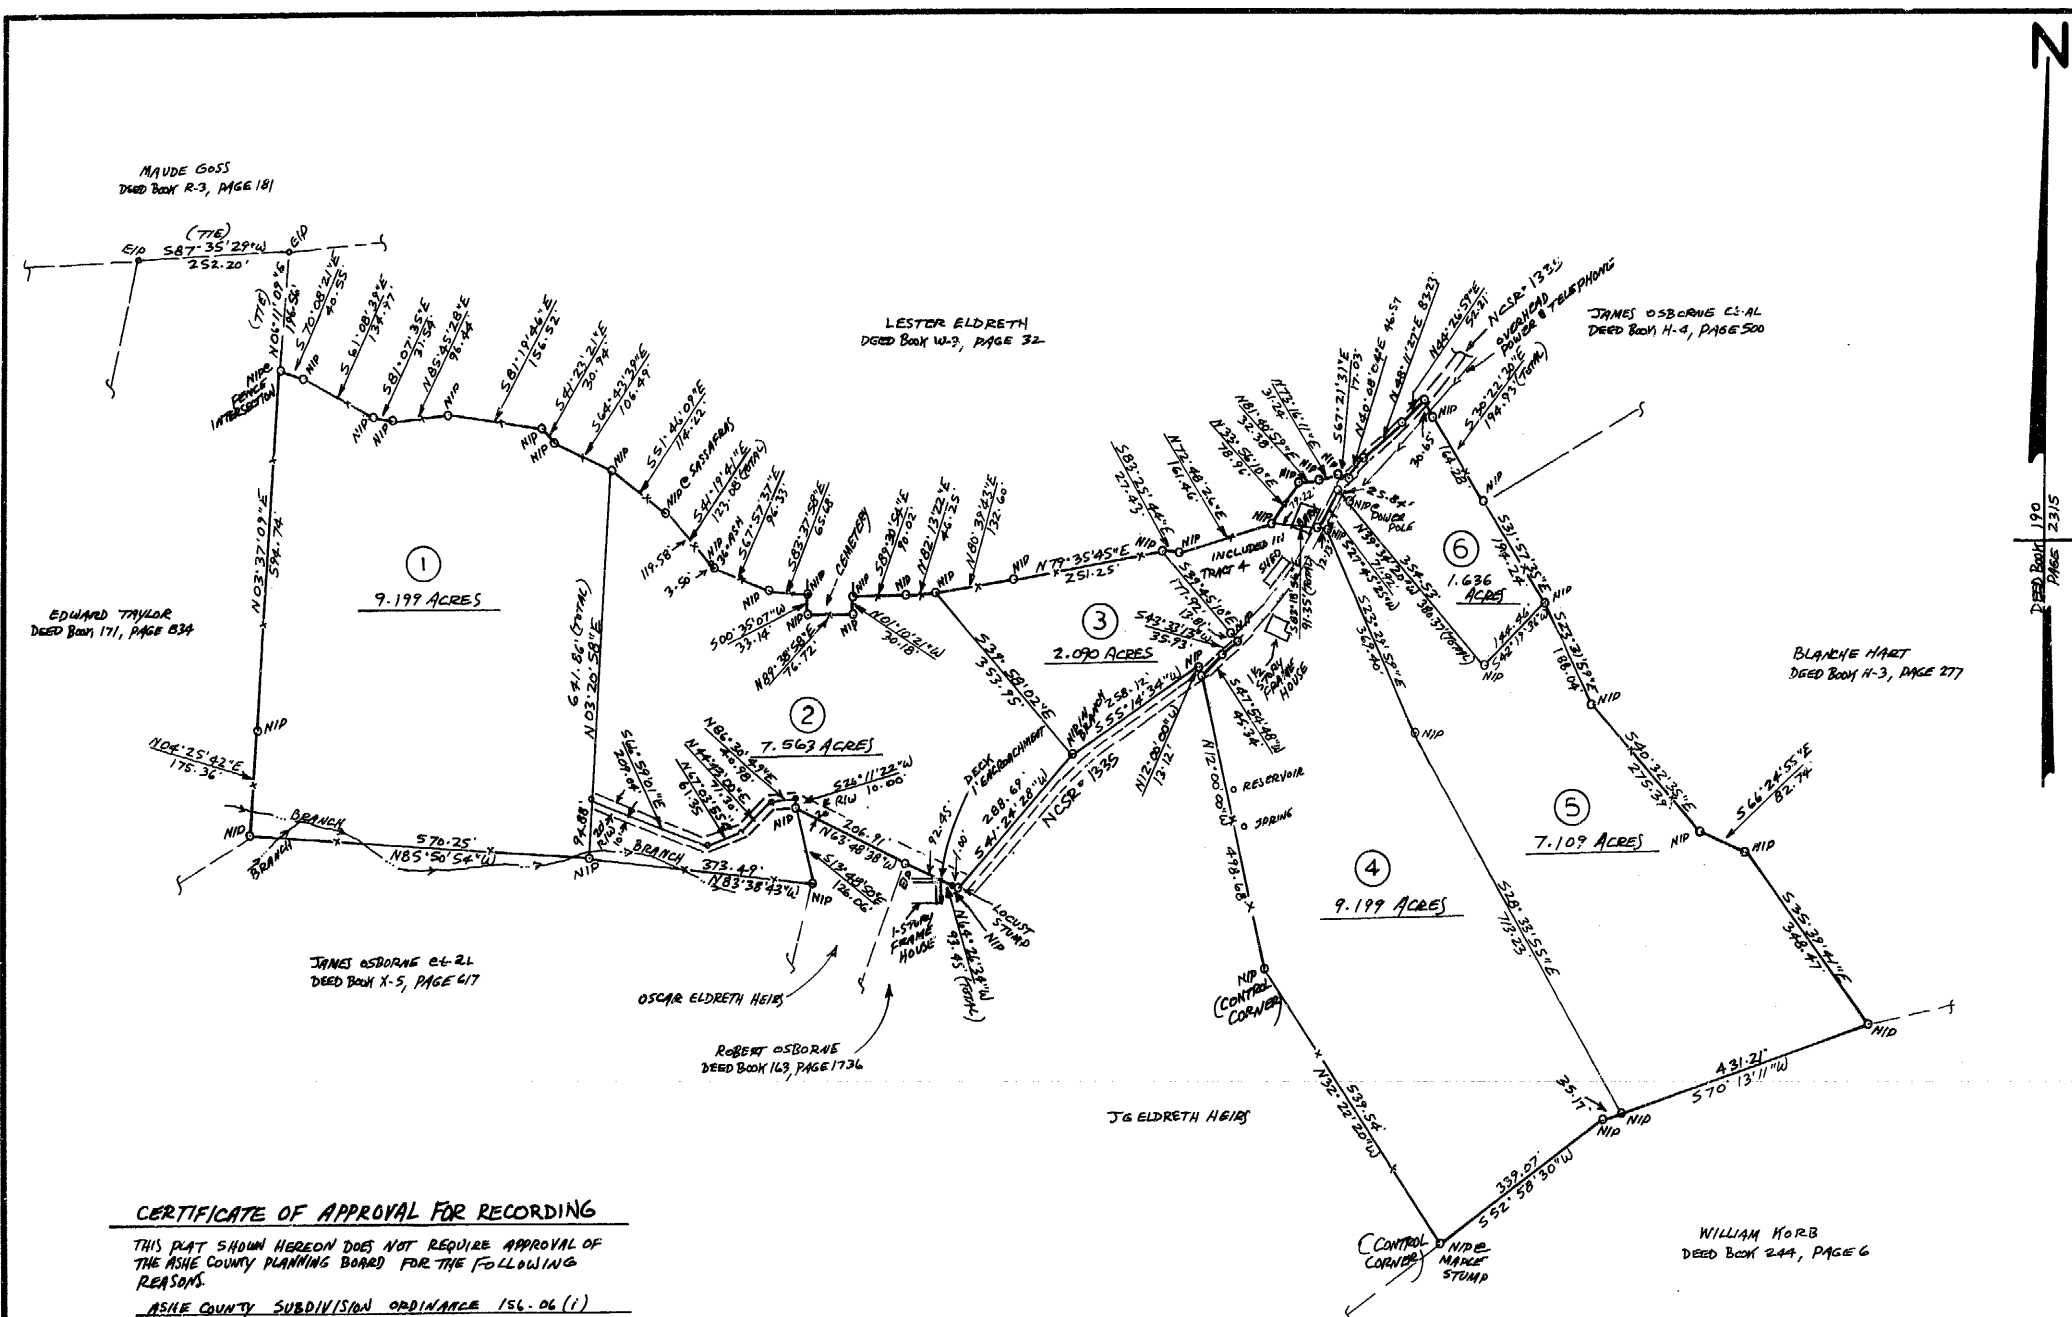

VICINITY MAP

LEGEND:

- EIP - Existing iron pin
- NIP - New iron pin
- Mon - Concrete monument
- x-x- - Fenced line
- - Calculated line

STATE OF NORTH CAROLINA
ASHES COUNTY

I, Billy W. Barr, Professional Land Surveyor, certify that this map was prepared from an actual survey made by me or under my direct supervision and is correct to the best of my knowledge and belief, that the ratio of precision is 1 : 10000, that this map conforms to GS 47-30 as amended, and is located in such portion of a county or municipality that is regulated as to an ordinance that regulates parcels of land.

Witness my hand and seal this 18th day of JULY, 2001

Billy W. Barr
PLS NO L-3174

SEAL

This instrument was presented for registration this day and hour and duly recorded in the Office of the Register of Deeds of ASHES County, North Carolina in Book 6 Page 33

This 23rd day of August A.D. 2001 at 3:41 o'clock P.M.

Shirley B. Wallace
By: *David H. Rolen* Deputy Register of Deeds

STATE OF NORTH CAROLINA, COUNTY OF ASHES
I, *Thomas L. Thierman* REVIEW OFFICER OF ASHES COUNTY, CERTIFY THAT THE MAP OR PLAN TO WHICH THIS CERTIFICATION IS AFFIXED MEETS ALL STATUTORY REQUIREMENTS FOR RECORDING

Ch. L. Withers 8-21-01
REVIEW OFFICER DATE

CERTIFICATE OF APPROVAL FOR RECORDING

THIS PLAT SHOWN HEREON DOES NOT REQUIRE APPROVAL OF THE ASHES COUNTY PLANNING BOARD FOR THE FOLLOWING REASONS:

ASHES COUNTY SUBDIVISION ORDINANCE 156-06 (1)
SOLELY AMONG SAME FAMILY MEMBERS AND DO NOT
CONTEMPLATE RESALE OF ADDED LOTS

8-23-01 *Frank Simon*
DATE CHAIRMAN, PLANNING BOARD

- NOTES:**
- (1) FOR SOURCE OF TITLE SEE THAT CERTAIN DEED RECORDED IN DEED BOOK 190, PAGES 2315-2317, IN THE ASHES COUNTY REGISTRY.
 - (2) BEARINGS ARE RELATIVE TO THE DEED MENTIONED IN NOTE (1).
 - (3) AREA BY COORDINATE COMPUTATIONS.
 - (4) THIS PROPERTY IS SUBJECT TO ANY EASEMENTS, AGREEMENTS OR RIGHTS-OF-WAY OF RECORD PRIOR TO DATE THIS PLAT.
 - (5) THE SUBJECT PROPERTY IS NOT LOCATED IN ANY SPECIAL FLOOD HAZARD ZONE ACCORDING TO F.I.R.M. 37009C 0025E.

Survey for <u>Ralph Hamm et al</u>			
Horse Creek TOWNSHIP		Ashe COUNTY	
DR. W. BY: <u>wdb</u>	APPROVED BY: <u>DWB</u>	JOB NUMBER: <u>010206</u>	
DATE: <u>7-18-01</u>	SCALE 1" = <u>200</u> FEET	MAP NUMBER: <u>1253</u>	
		BILLY W. BARR CO. JEFFERSON, NORTH CAROLINA 28640 Telephone: (336) 246-8577 Professional Land Surveyor	