
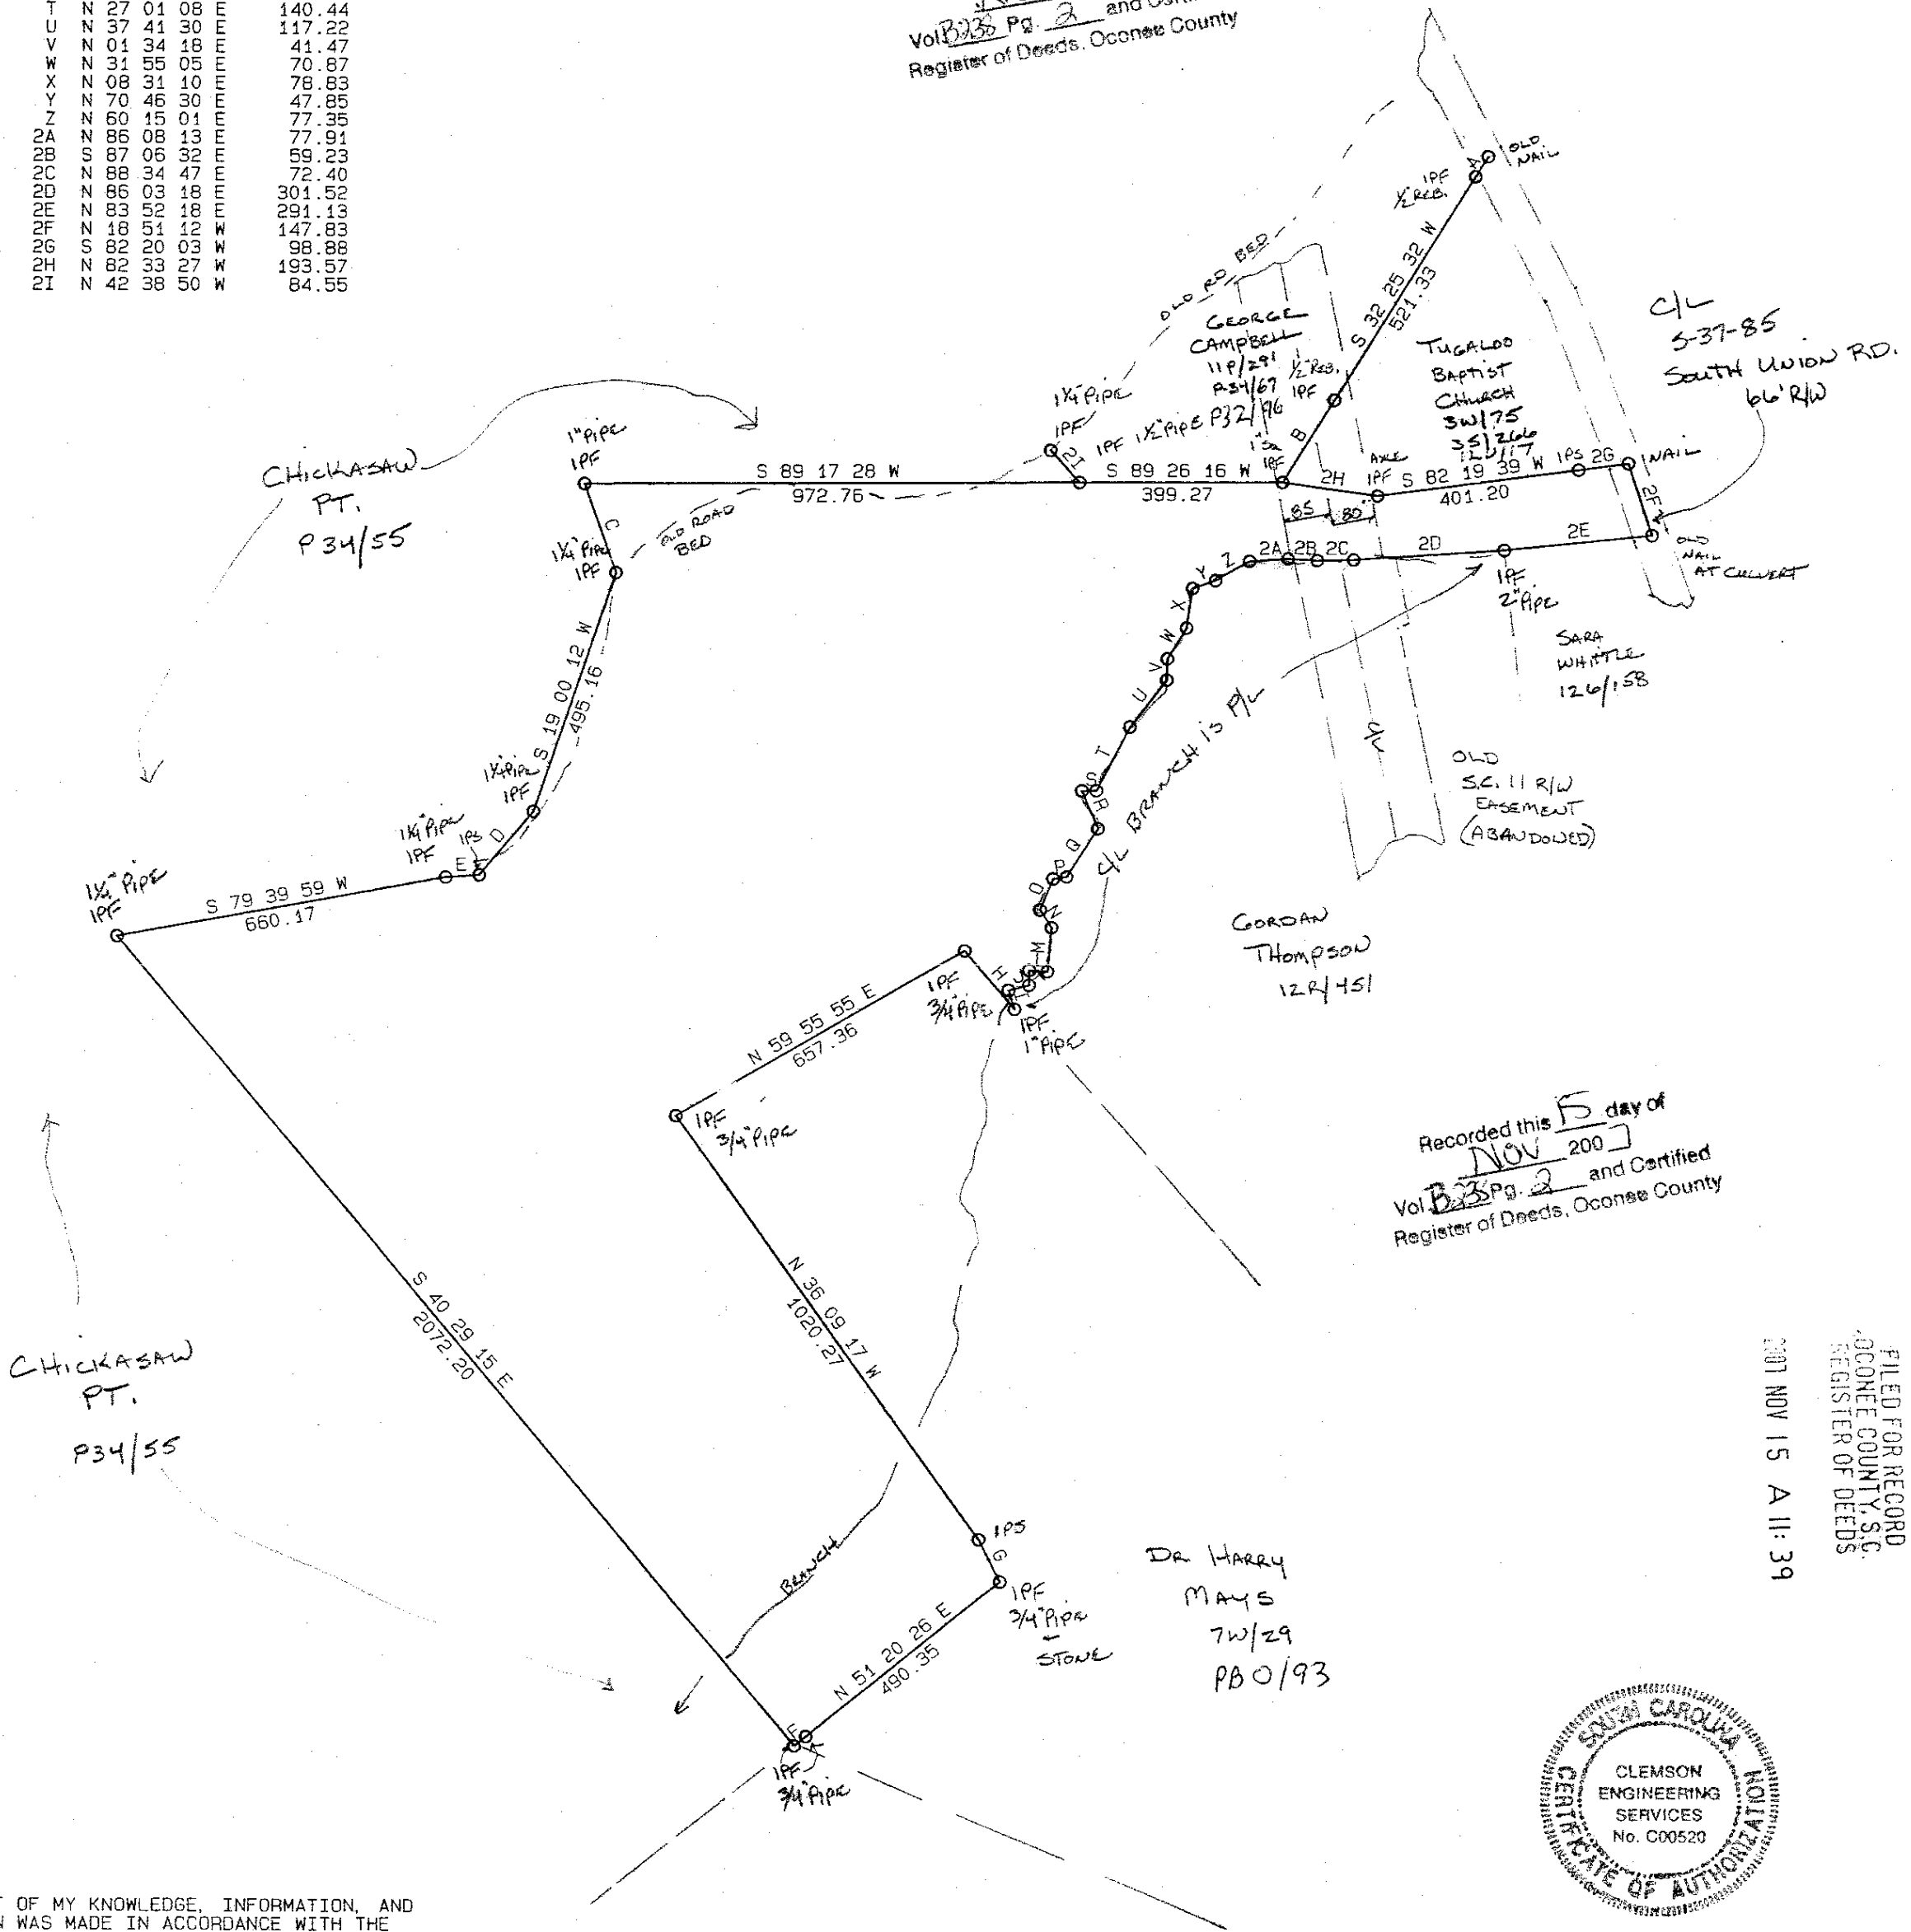



LINE	BEARING	LENGTH
A	S 32 24 35 W	46.30
B	S 32 26 47 W	191.77
C	S 19 57 04 W	183.72
D	S 40 25 57 W	164.46
E	S 85 43 24 W	65.94
F	N 51 09 01 E	29.33
G	N 26 31 38 E	92.03
H	S 40 25 57 W	149.33
I	N 16 51 20 E	38.74
J	N 75 15 04 W	40.40
K	N 00 21 09 W	29.02
L	S 86 09 02 E	35.47
M	N 04 59 49 E	86.22
N	N 33 30 13 E	42.02
O	N 23 05 56 E	65.68
P	N 80 22 02 E	26.70
Q	N 32 22 21 E	112.66
R	N 23 15 40 E	80.23
S	N 88 54 16 E	28.14
T	N 27 01 08 E	140.44
U	N 37 41 30 E	117.22
V	N 01 34 18 E	41.47
W	N 31 55 05 E	70.87
X	N 08 46 10 E	78.83
Y	N 70 46 30 E	47.85
Z	N 60 15 01 E	77.35
2A	N 86 08 13 E	77.91
2B	S 87 06 32 E	59.23
2C	N 88 34 47 E	72.40
2D	N 86 03 18 E	301.52
2E	N 83 52 18 E	291.13
2F	N 19 52 03 E	147.83
2G	S 82 20 03 W	98.88
2H	N 82 33 27 W	193.57
2I	N 42 38 50 W	84.55

Recorded this 5 day of
Nov 2007
 Vol. B33 Pg. 2 and Certified
 Register of Deeds, Oconee County

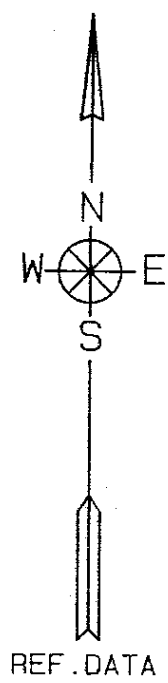


Recorded this 5 day of
Nov 2007
 Vol. B33 Pg. 2 and Certified
 Register of Deeds, Oconee County

FILED FOR RECORD
 OCONEE COUNTY, S.C.
 REGISTER OF DEEDS
 2007 NOV 15 A 11:39

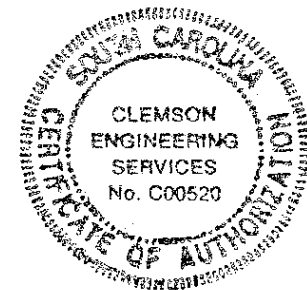

I HEREBY STATE THAT TO THE BEST OF MY KNOWLEDGE, INFORMATION, AND BELIEF, THE SURVEY SHOWN HEREIN WAS MADE IN ACCORDANCE WITH THE REQUIREMENTS OF THE MINIMUM STANDARDS MANUAL FOR THE PRACTICE OF LAND SURVEYING IN SOUTH CAROLINA, AND MEETS OR EXCEEDS THE REQUIREMENTS FOR A CLASS B SURVEY AS SPECIFIED THEREIN.

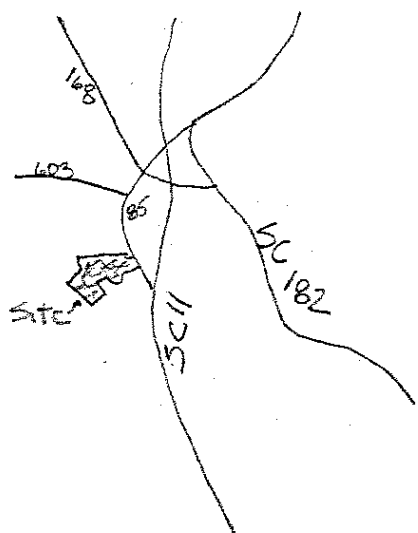

CLEMSON ENGINEERING SERVICES	
ACREAGE- 55.84 (DMD) PLAT OF UNBALANCED TRAVERSE PRECISION OF FIELD SURVEY- 1: 10000 SCALE 1 IN. = 300 FT.	DATE: OCTOBER 25, 2007 STATE OF SOUTH CAROLINA COUNTY OF OCONEE TOWNSHIP OF CENTER ON S-37-85 (SOUTH UNION RD.) T.M. 329-00-01-007
PLAT PREPARED FOR Index JOSEPH F. STRIBLING, JR. See Deed Book 10M-275	AREA WAS CALCULATED BY THE DMD METHOD R. JAY COOPER P.E. & L.S. 4682 PHONE 864-654-2573
PROPERTY SUBJECT TO ANY AND ALL RIGHTS-OF-WAY, EASEMENTS, OR RESTRICTIONS OF RECORD. REF. PLAT BK: P-34 PG. 55 FIELD WORK BY CARTEE-COOPER	

