




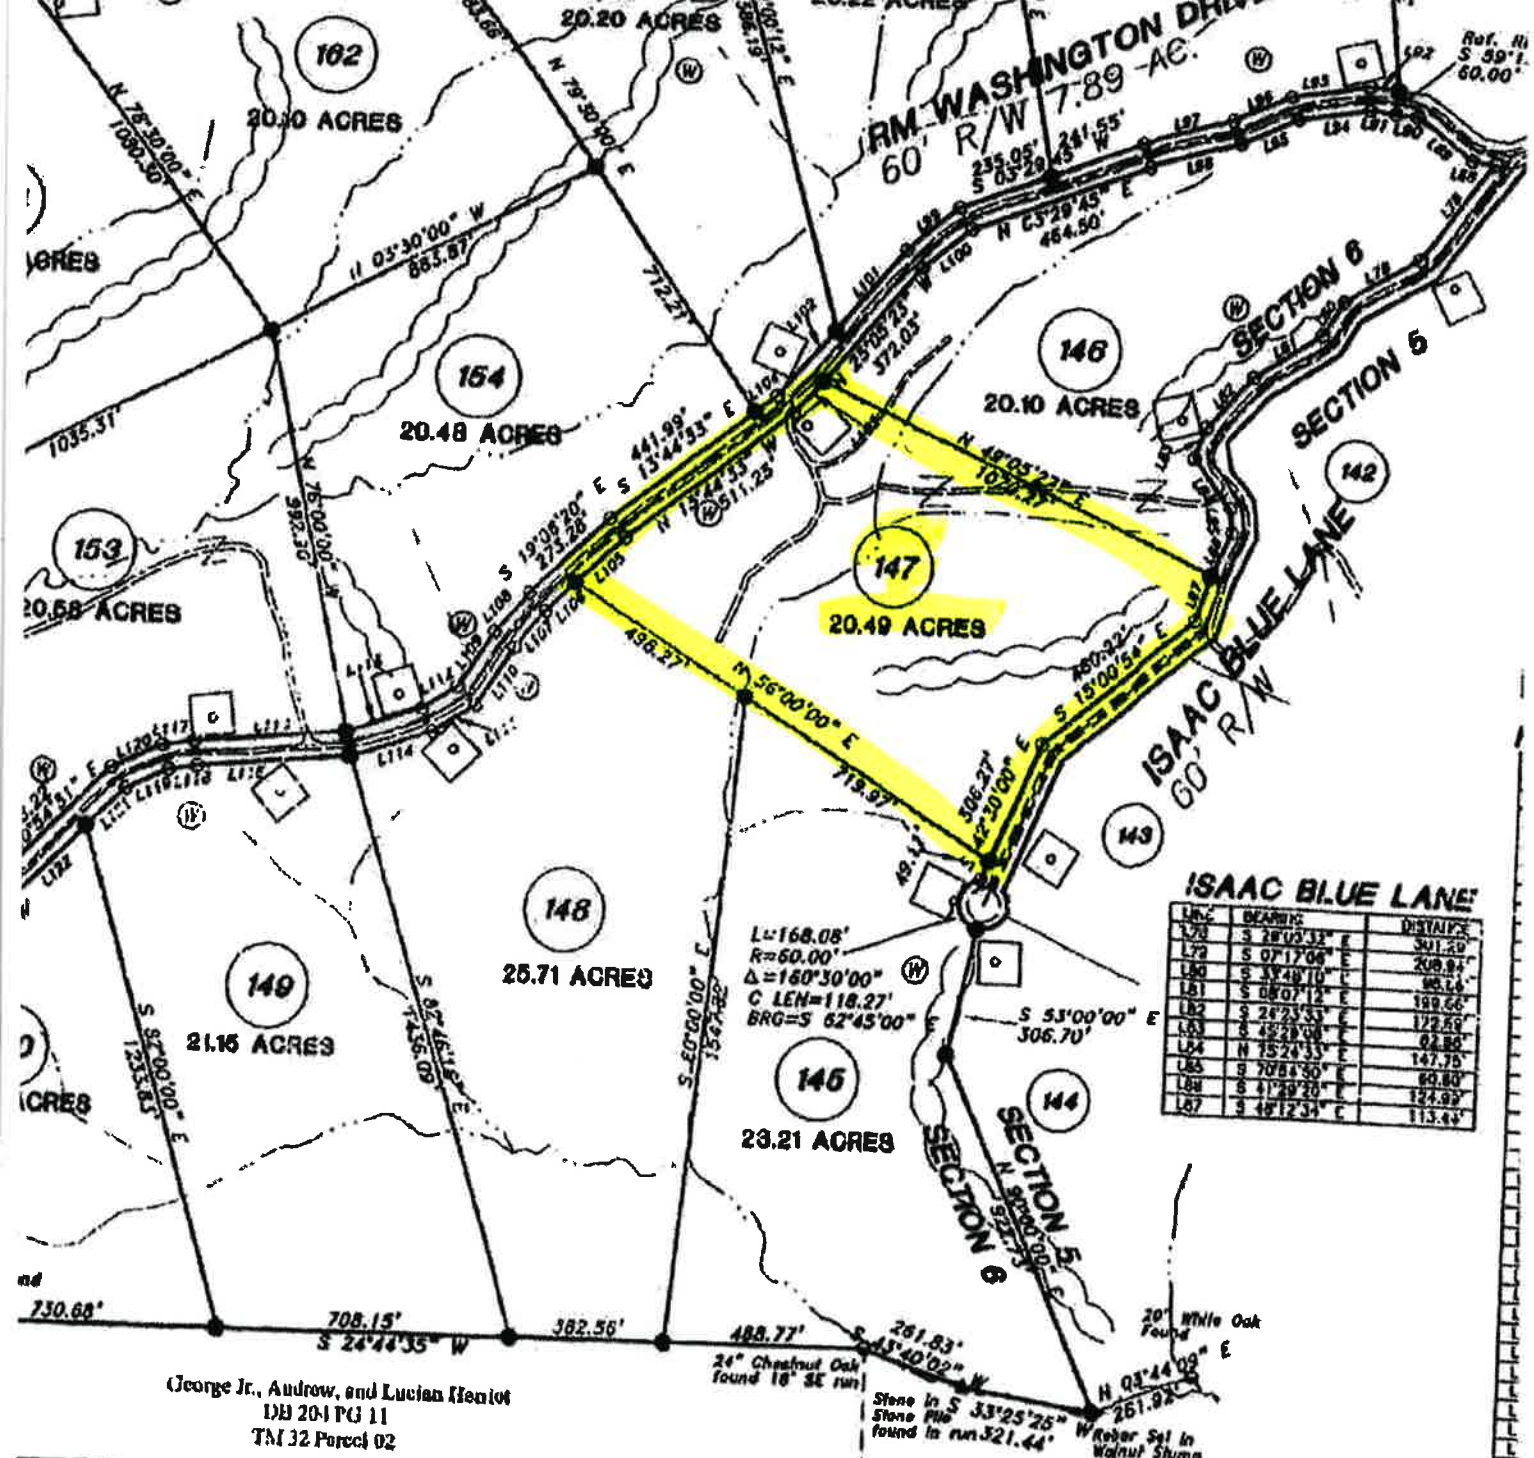

ISAAC BLUE LANE

LINE	BEARING	DISTANCE
L70	S 28°02'32" E	301.20
L71	S 07°17'08" E	208.91
L72	S 34°01'10" E	208.14
L73	S 08°07'12" E	189.66
L74	S 24°23'33" E	172.89
L75	S 45°28'08" E	122.80
L76	N 75°24'33" E	147.75
L77	S 70°04'50" E	60.80
L78	S 41°29'20" E	124.92
L79	S 48°12'34" E	113.44

George Jr., Andrew, and Lucian Herriot
 DB 204 PG 11
 TM 32 Parcel 02
 Hampshire Co. Health Dept.

APPROVED

Sanitaria, *[Signature]*
 Letter Dated 12/22/06

EXEMPT
 From The Hampshire County
 Subdivision Ordinance
 Per 3.2 (3) Date 1-3-04
[Signature]
 Hampshire County Planning Commission

George Jr., Andrew, and Lucian Herriot
 DB 204 PG 11
 TM 32 Parcel 01

NOTES.

1. NORTH SET BY WEST VIRGINIA NORTH STATE PLANE, NAD-27 DATUM.
 2. ORIGINAL PRINT AND SEAL ARE IN COLOR. ALL OTHER COPIES ARE INVALID.
 3. RIDGE & DRAIN PLACEMENT IS BASED ON AERIAL PHOTOGRAPHY DATED 4-11-05.
 4. WOODS ROADS AND DRIVEWAYS LOCATED ON THIS MAP ARE NOT BOUNDARIES OR RIGHT OF WAYS UNLESS INDICATED AS SUCH.
 5. NO BUILDING SITE, SEPTIC AREA OR WELL WILL BE LOCATED IN A FLOOD ZONE AREA. SEE FIRM MAPS 54027C 0092C, 54027C 0093C, AND 54027C 0094C DATED NOV. 7, 2002.
 6. SUBDIVISION ROADS DO NOT EXCEED 15 PERCENT GRADE EXCEPT IN CERTAIN SPOTS THAT MAY BE 17 PERCENT AND NO LONGER THAN 60 FEET.
- Being part of the land from MeadWestvaco Corp. to WV Lumber, LLC
 With Reference to Deed Book 436 Page 638, Dated September 23, 2004
 In Hampshire Co. Clerk's Office. Part of Tax Map 33-03 and 31-01.

I CERTIFY THAT THE INFORMATION
 CONTAINED ON THIS PLAT IS, TO
 THE BEST OF MY KNOWLEDGE,
 CORRECT, AND IN ACCORDANCE
 WITH THE LAWS OF THIS STATE
 GOVERNING THE PROFESSION OF
 LAND SURVEYING.

[Signature]
 CURTIS E. KEPLINGER, P.S. NO. 518
 FOR L. & W. ENTERPRISES, INC.

