

DANNY JOE MOORE  
DEED BOOK 69  
PAGE 514


FAIRWAY INC.  
DEED BOOK 145  
PAGE 445

FAIRWAY INC.  
DEED BOOK 145  
PAGE 447

I hereby certify that this is a category II  
survey and the ratio of precision of the  
undisturbed survey is 1:7500 as shown herein.

THE INFORMATION ON THE PLAT  
WAS TAKEN FROM A PLAT PREPARED  
BY REASONS ENGINEERING, INC.

| NUM | RADIUS  | ARC     | BEARING     | DISTANCE |
|-----|---------|---------|-------------|----------|
| C1  | 475.00' | 78.38'  | N150°04'E   | 78.30'   |
| C2  | 525.00' | 250.50' | N24°05'11"E | 248.13'  |
| C3  | 475.00' | 206.44' | N32°19'19"E | 204.82'  |
| C4  | 525.00' | 64.30'  | N41°15'51"E | 64.28'   |
| C5  | 475.00' | 21.00'  | S43°30'23"W | 21.00'   |
| C6  | 525.00' | 66.49'  | S41°08'42"W | 66.46'   |
| C7  | 475.00' | 149.55' | S33°31'4"W  | 148.93'  |
| C8  | 525.00' | 122.01' | S30°51'32"W | 121.75'  |
| C9  | 25.00'  | 39.27'  | S20°47'57"E | 35.36'   |
| C10 | 25.00'  | 39.28'  | S69°12'03"W | 35.39'   |
| C11 | 75.00'  | 31.72'  | S77°55'00"E | 31.52'   |
| C12 | 125.00' | 32.87'  | S77°55'00"E | 52.50'   |
| C13 | 50.00'  | 45.00'  | S55°44'43"W | 43.52'   |
| C14 | 50.00'  | 85.99'  | N49°18'15"W | 75.79'   |
| C15 | 50.00'  | 77.95'  | N44°37'47"E | 70.31'   |
| C16 | 50.00'  | 52.95'  | S60°22'14"E | 50.53'   |

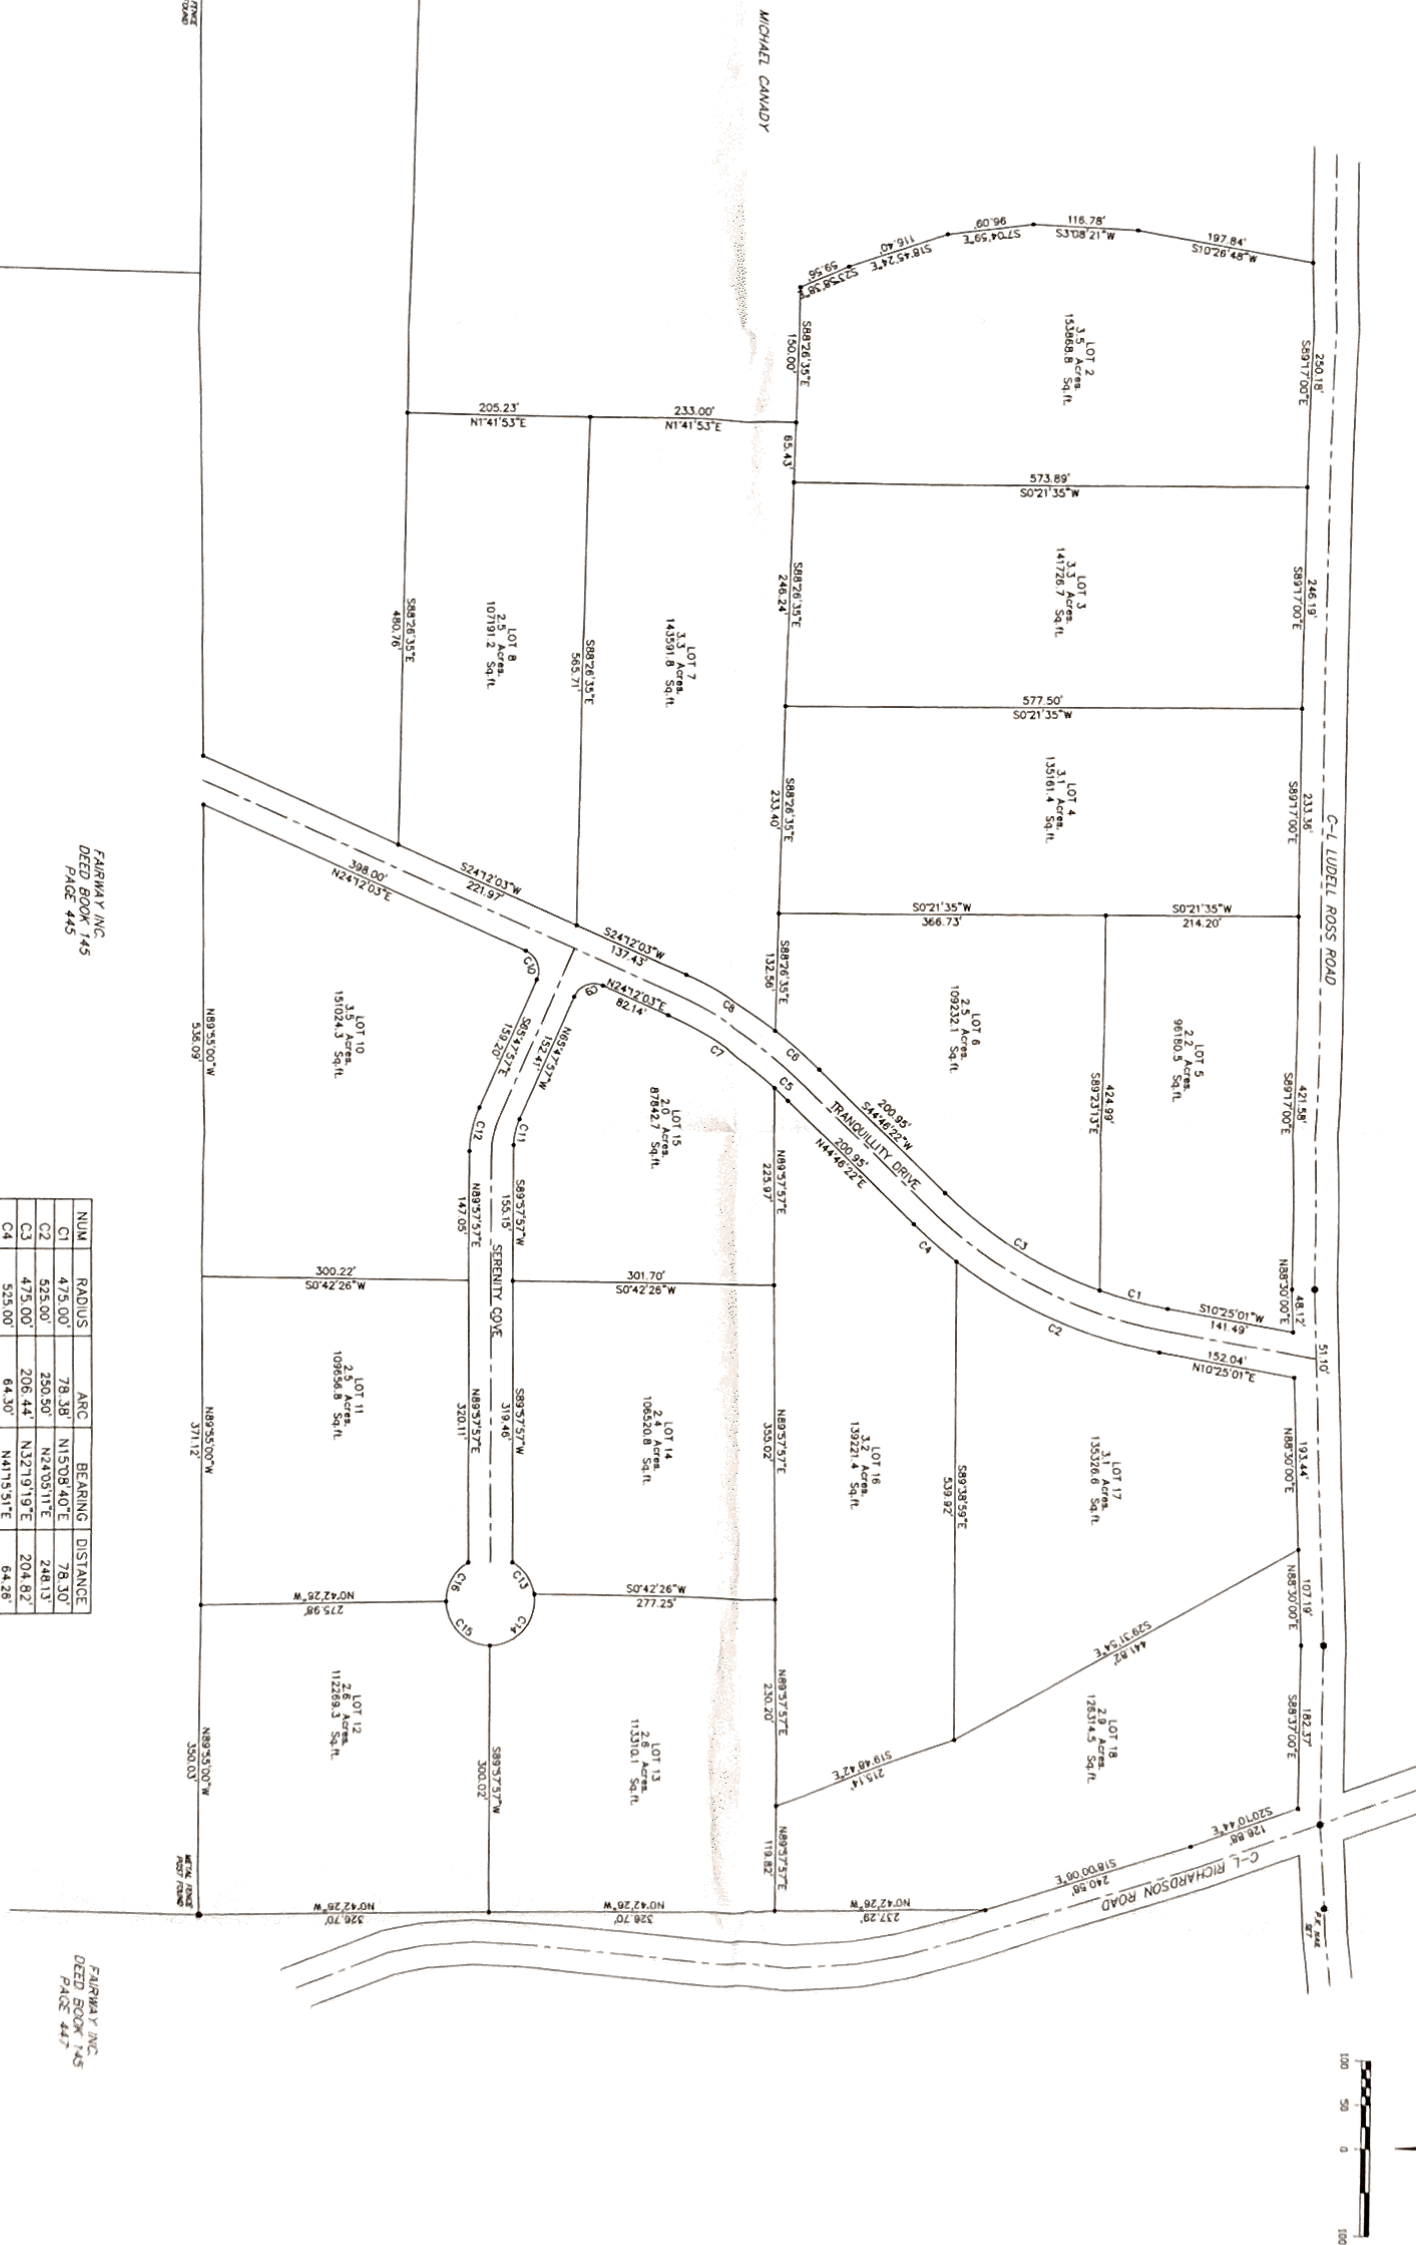

PLAT OF 16 LOTS FOR GARY CARROLL  
SECOND CIVIL DISTRICT  
CHESTER COUNTY, TENNESSEE

ALS

ADVANCED LAND SURVEYING, INC.

631 WEST MAIN STREET HENDERSON, TN 38340

PHONE (731) 983-0509

FAX (731) 983-0553

REVISIONS

|                 |         |
|-----------------|---------|
| DRAWN BY:       | AKW     |
| APPROVED BY:    | AKW     |
| DATE:           | 4-18-07 |
| SCALE:          | 1"=100' |
| JOB NUMBER:     |         |
| TITLE NAME:     | PLAT    |
| DRAWING NUMBER: | 101.07  |