


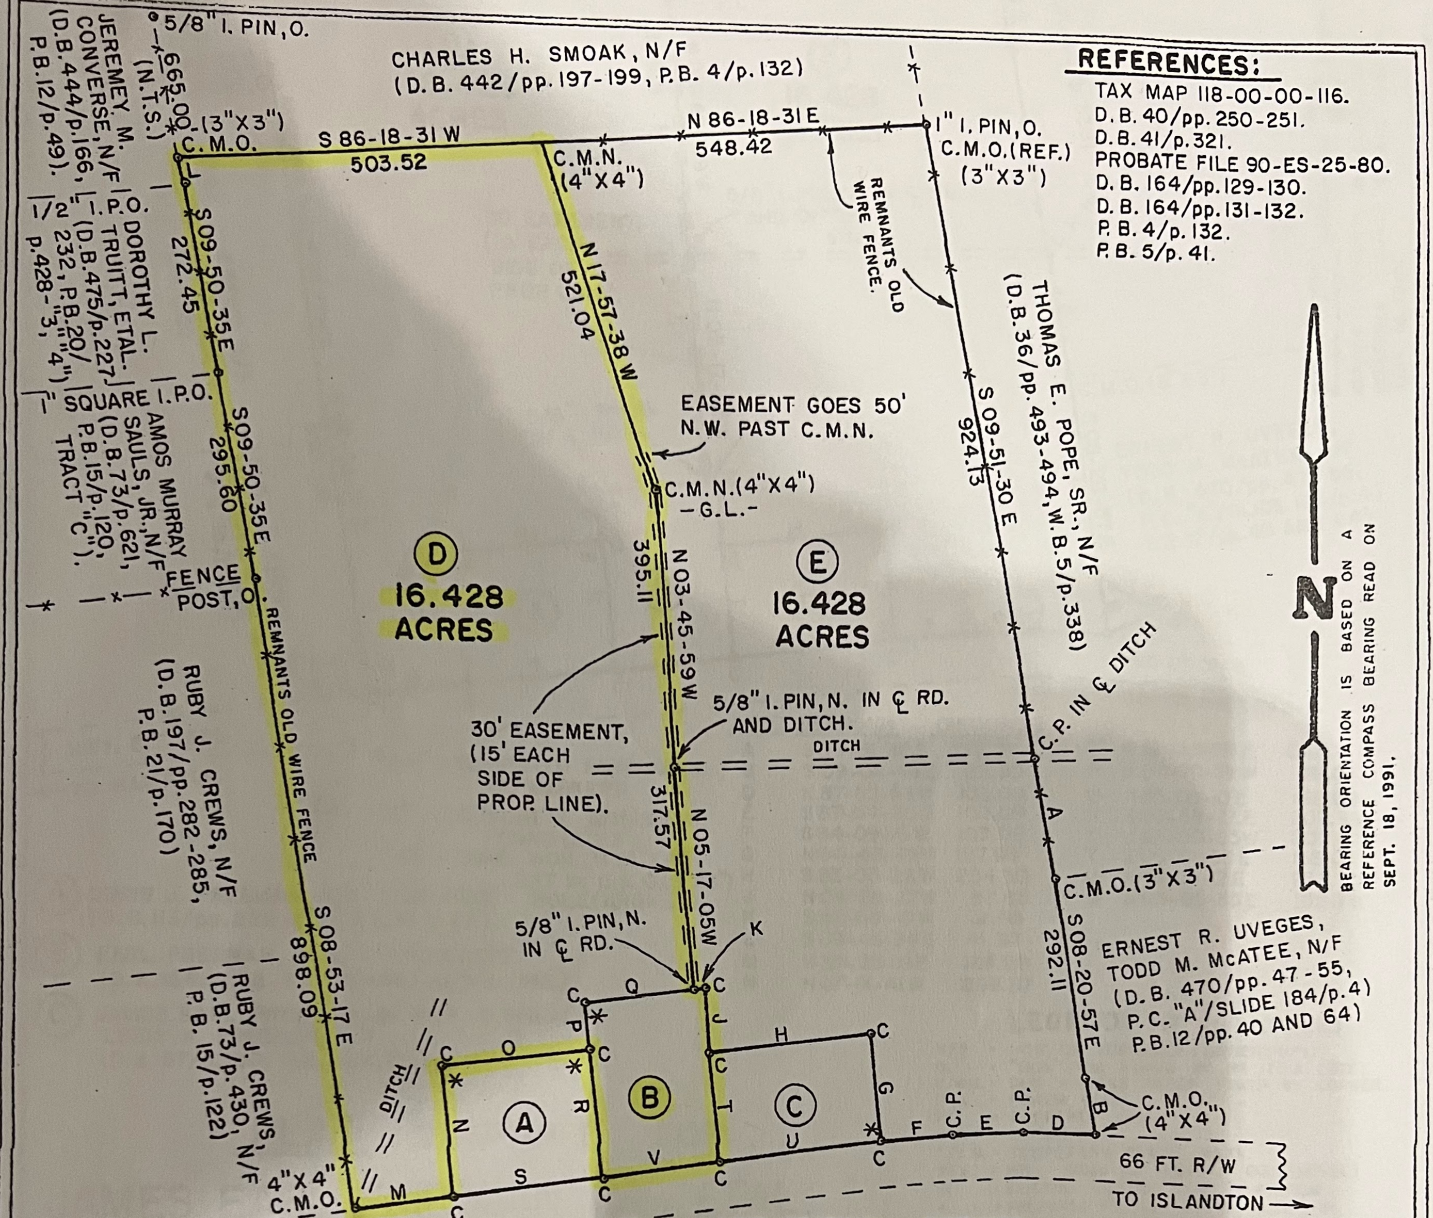

LINE	BEARING	DISTANCE	LINE	BEARING	DISTANCE
A	S 09-51-30 E	177.27	O	N 82-58-59 E	210.01
B	S 09-04-48 E	82.90	P	N 07-00-29 W	46.03
D	N 87-52-53 W	103.09	Q	N 83-05-10 E	162.00
E	S 87-54-26 W	103.09	R	S 06-59-23 E	209.99
F	S 84-09-16 W	103.09	S	S 83-00-53 W	209.87
G	N 04-48-49 W	157.96	T	S 05-01-56 E	158.08
H	S 83-03-22 W	234.30	U	N 83-01-12 E	233.70
J	N 04-58-27 W	97.85	V	N 83-00-35 E	165.79
K	S 83-05-10 W	12.65			
L	S 09-46-34 E	41.97			
M	N 83-33-19 E	138.26			
N	N 07-01-41 W	209.87			

PLAT PREPARED FOR:
JAMES EARL FREEMAN, JR., ETAL.

PROPERTY IS LOCATED
 NORTHEAST OF HAMPTON.

HAMPTON COUNTY
 SOUTH CAROLINA