


CURVE TABLE						
CURVE	LENGTH	RADIUS	TANGENT	CHORD BEARING	CHORD LENGTH	DELTA
C1	224.17	646.40	113.22	N80°27'08"E	223.05	19°52'14"
C2	106.34	64.69	69.60	S44°46'26"E	94.77	94°11'39"
LINE TABLE						
LINE	LENGTH	BEARING				
L1	18.48	N29°09'32"W				


NOTES:

1. THIS SURVEY WAS CONDUCTED FROM THE CURRENT DEED OF RECORD AND IS SUBJECT TO ANY INFORMATION WHICH A TITLE SEARCH WOULD REVEAL.
2. THIS SURVEY IS SUBJECT TO ANY EASEMENTS, RIGHTS OF WAYS, AND/OR LEASES WHICH COULD AFFECT THE PROPERTY.

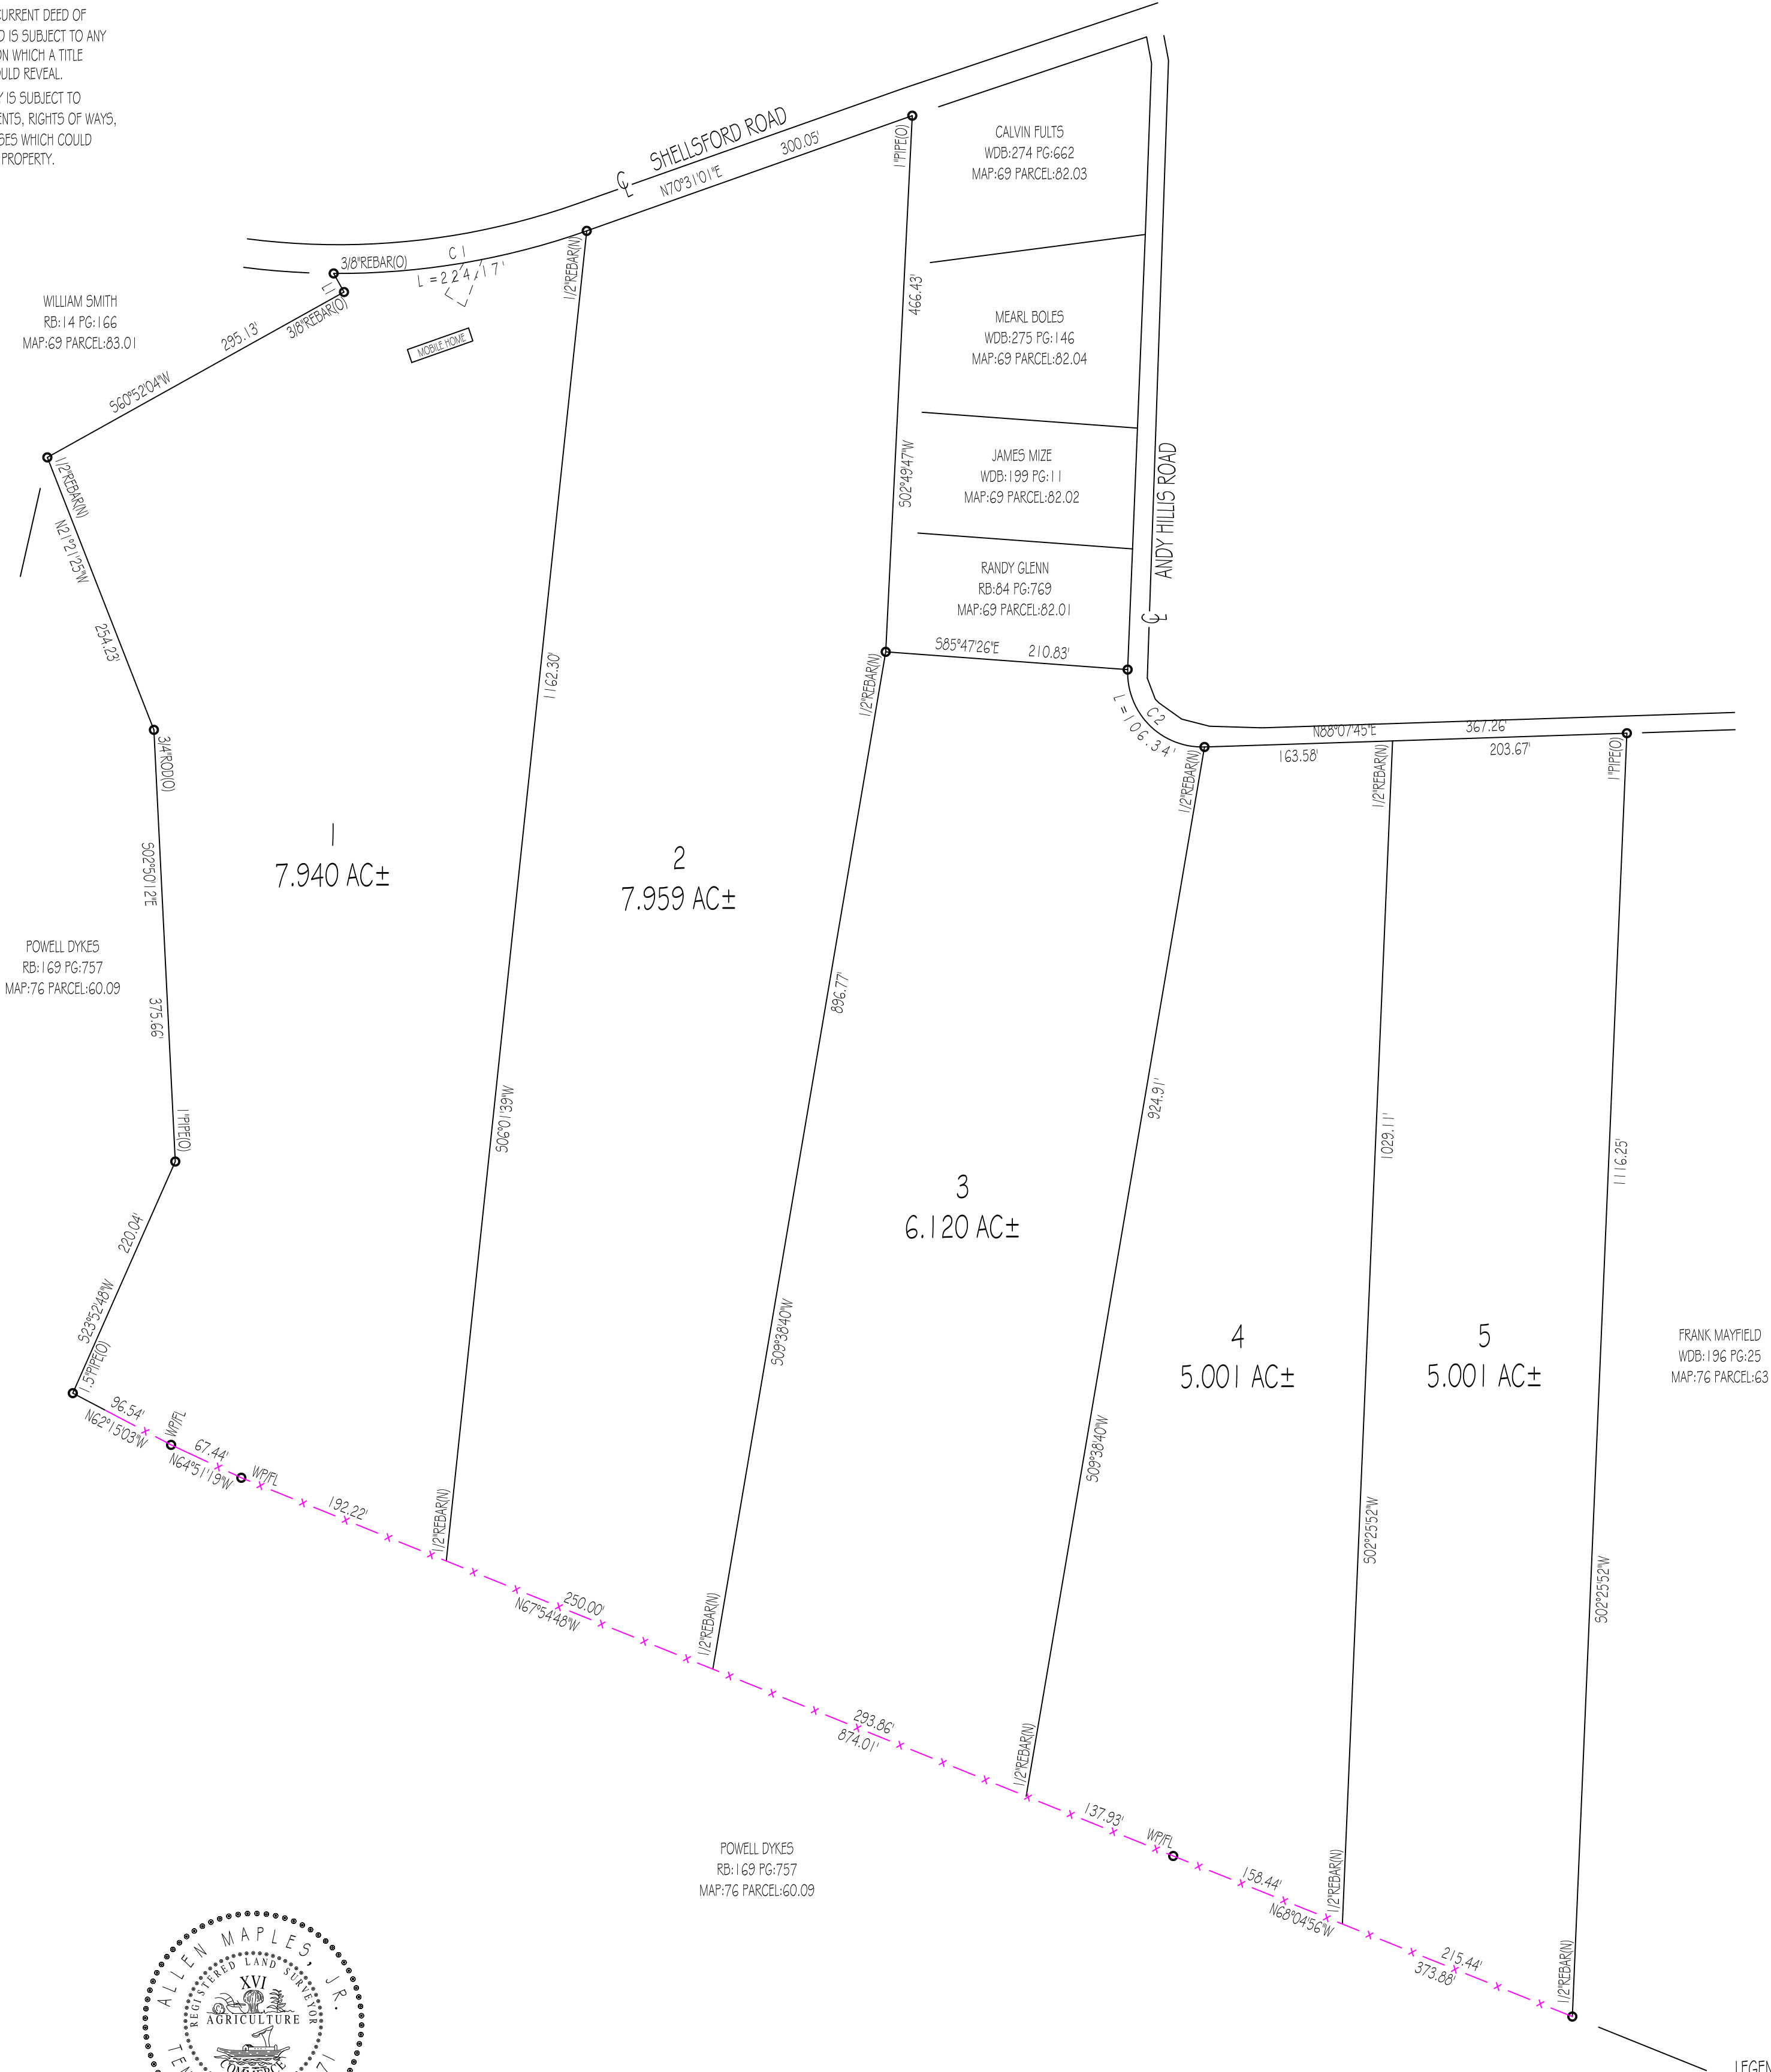

I HEREBY CERTIFY THAT THIS IS A CATEGORY 1 SURVEY AND THE RATIO OF PRECISION OF THE UNADJUSTED SURVEY IS AT LEAST 1:10,000.

ALLEN MAPLES, JR.
RLS#2171




Allen Maples

Land Surveying

36 Mayberry Street

Sparta, TN 38583

Phone: (931) 837-5446



EMMIE SHIELDS ESTATE

4070 SHELLS FORD ROAD

5TH CIVIL DISTRICT	TOTAL ACRES: 32.021 ±
WARREN COUNTY, TN	SCALE: 1"= 100'
P/L WDB: 102 PG: 379	DATE: 05/16/12
TAX MAP: 69 PARCEL: 82	DRAWING # 12-060 C