



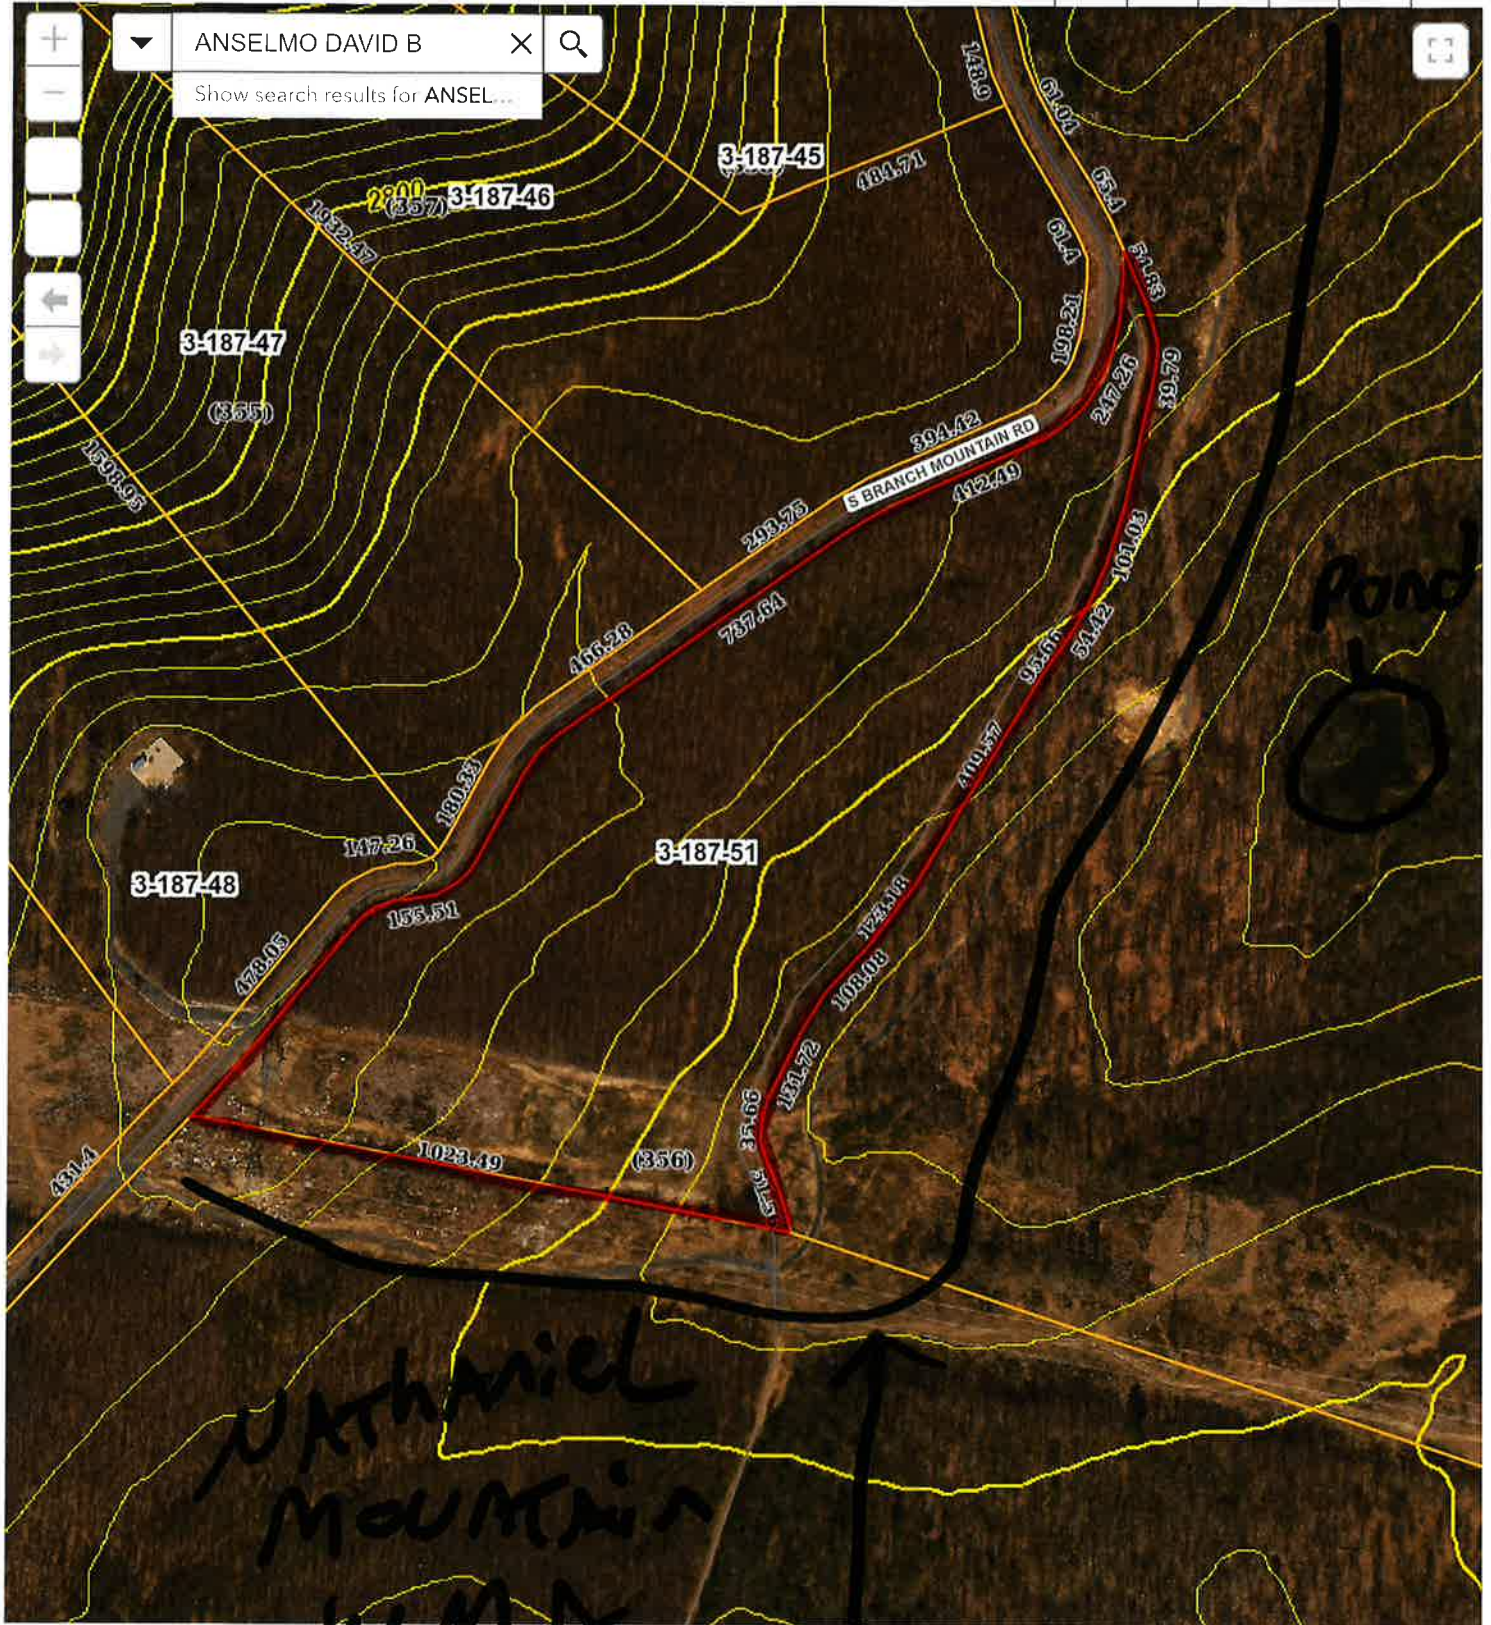

10,000 AC PUBLIC
HUNTING

App State

Click to restore the map extent and layers
visibility where you left off.

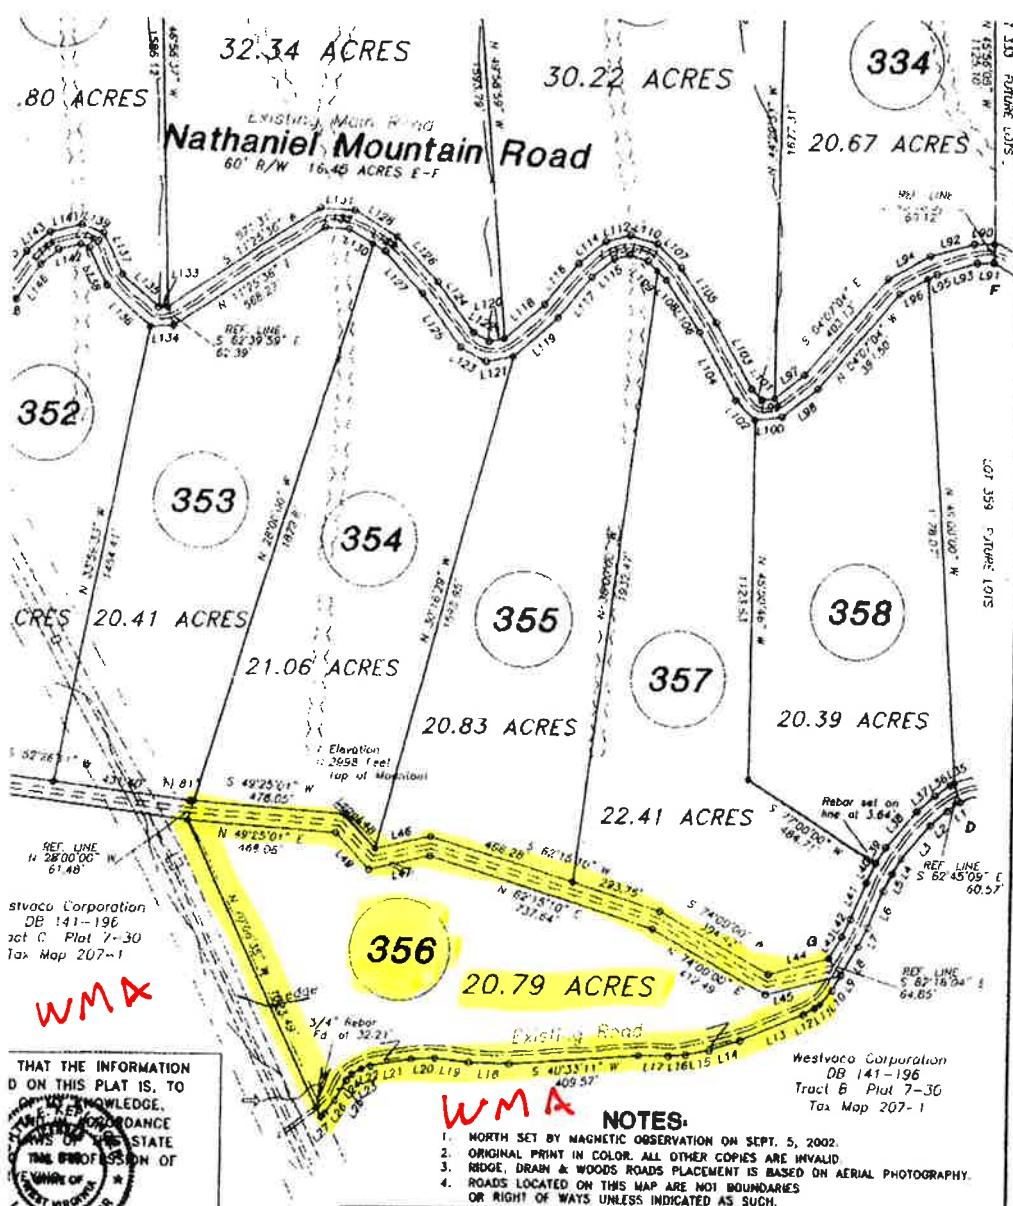

THAT THE INFORMATION
ON THIS PLAT IS, TO
THE BEST OF MY KNOWLEDGE,
TRUTH AND ACCURACY
IN ACCORDANCE
WITH THE LAWS OF THE STATE
OF WEST VIRGINIA
AND THE PROFESSION OF
A LAND SURVEYOR

E. Keplinger
E. KEPLINGER, PS NO. 518
W ENTERPRISES, INC.

**PLAT OF SURVEY FOR
WV HUNTER, LLC**

1800 West King Street
Martinsburg, WV 25401
304-262-2770

8.5 Miles Northeast of Moorefield, WV
Moorefield Dist., Hardy County, West Virginia

Being part of the land from Westvaco Corp. to WV Hunter LLC
With Reference to Deed Book 270 Page 329, October 16, 2002

877.94 Total Acres - Part of Tax Map 207-1
846.00 Acres in Lots & 31.94 Acres in Road R/W

Date: June 16, 2004
Scale: 1" = 300'

Surveyed May 2004 By
L & W Enterprises, Inc.
14 South Grove Street
Petersburg, WV 304-257-4818

Drawn By: CEK