


Pb8 11-60

Ab8 8-60

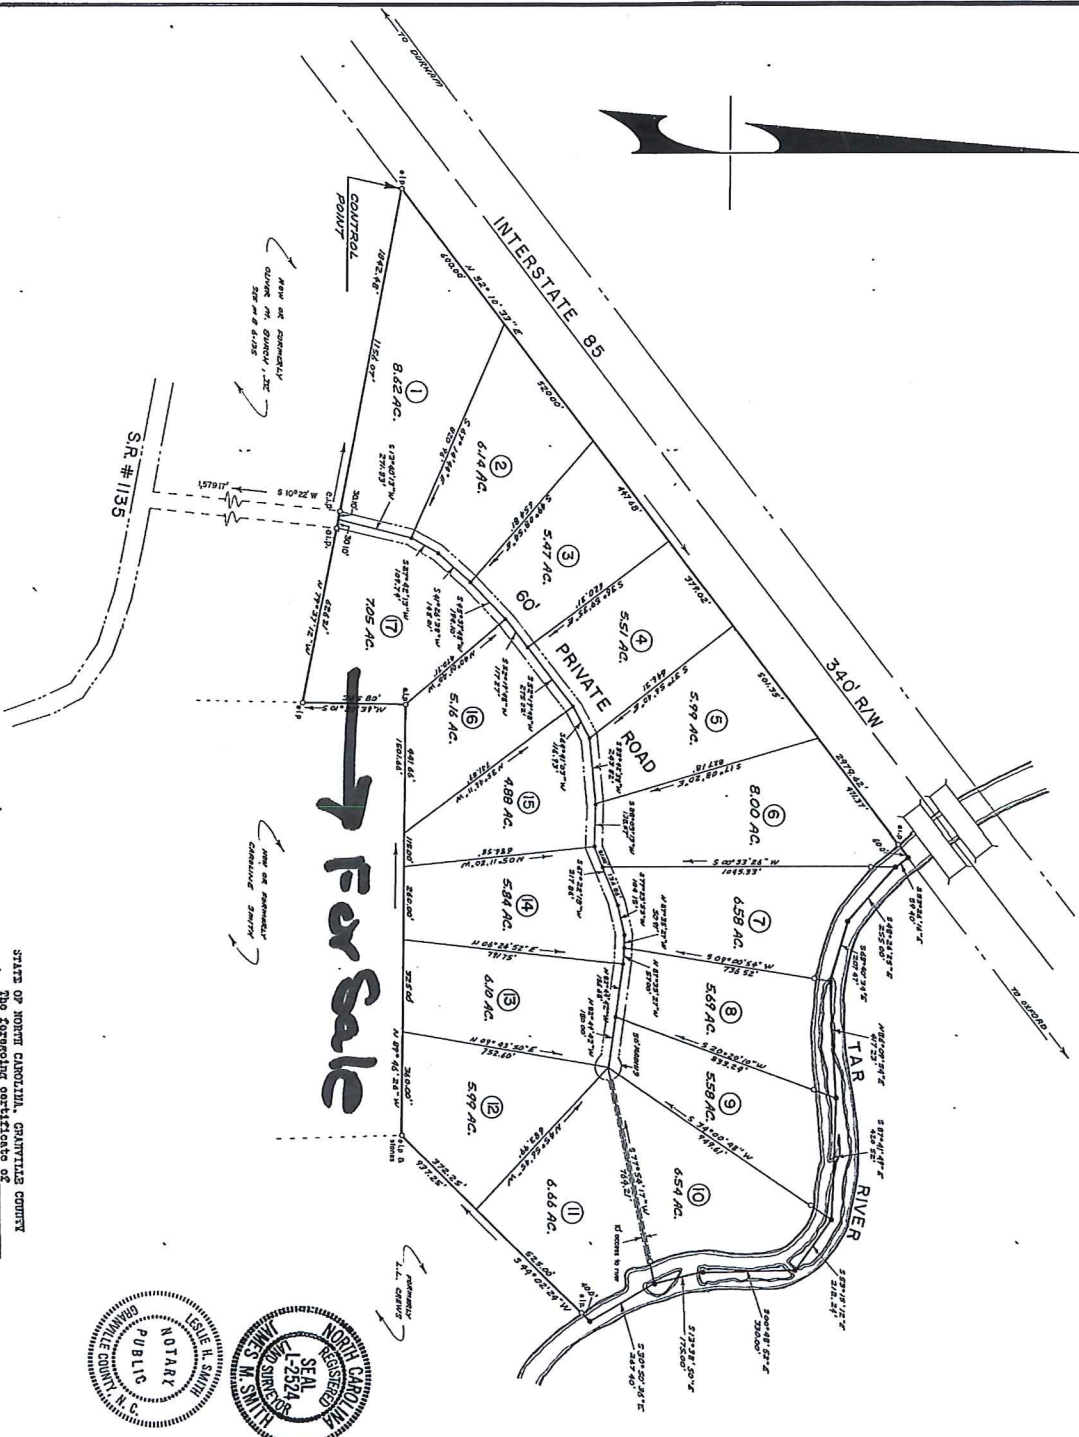

TAR VALLEY FARMS

Tally Ho Township
Granville County, North Carolina


Date: 10/6/80

Scale: 1" = 300'

File No. 080-155

STATE OF NORTH CAROLINA, GRANVILLE COUNTY
I, Joseph H. Smith, a Notary Public
in and for the County of Granville, N.C., do hereby certify that the foregoing is a true and correct copy of the original of the instrument hereunto annexed and filed in this office in Book 8, Page 48, of the Public Records of Granville County, North Carolina, on the 10th day of October, 1980.

Joseph H. Smith
Notary Public
Granville County, N.C.

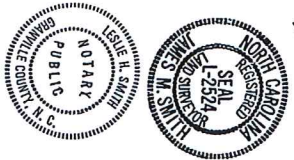

NOTES
1. The subdivision shown on this plat is a private road provided for the benefit of the owners and is not maintained by public authorities.
2. Lot areas shown were computed to the 6' of the road and the Tar River. The lot lines along the 6' of the river were computed as accurately as possible and no corners were actually picked there.
3. Two poles set where lot lines cross road N/W and on bank of river; also lines set on boundary lines.
4. N.C. Dept. of Transportation approval is not required for this plat.
5. Acreage computed by coordinate method.

Witness my hand and seal the 10th day of October, A.D. 1980.
L. JAMES M. SMITH, Surveyor
Registration Number L-2524
Subscribed and sworn to before me this 2nd day of October, 1980.
Notary Public
My commission expires August 19, 1983.



Orford, N.C. (919) 693-1383