

SHEET
4 OF 6

SHEET
- 6 OF 6

SHEET
- 4 OF 6

SCALE: 1"= 2000'

J. E. MORTENSEN ENGINEERING & SURVEYING
P.O. BOX 111, UVALDE, TEXAS 78802 (210) 278-3545

DATE: _____

SHEET NO. 2A OF 6

○ Road check points (22)
See attached schedule for road centerline calls

□ 4" concrete R.O.W. monuments
All corners marked by 3/4 inch steel stakes tagged


WINDMILL

ROADWAY CENTERLINE CALLS:

52 N06°04'14"W 218.53
53 N07°08'48"E 414.08
54 N16°37'50"E 148.14
55 N23°48'22"E 289.00
56 N08°10'14"E 267.39
57 N18°42'05"E 197.58
58 N09°02'25"E 259.80
59 N21°33'08"E 102.27
60 N45°55'03"E 316.51
61 N32°11'02"E 118.22
62 N12°14'02"E 174.68
63 N21°40'34"E 112.56
64 N34°44'15"E 157.02
65 N02°22'58"E 80.94
66 N14°46'32"W 171.80
67 N15°20'58"E 88.35
68 N30°55'11"E 129.96
69 N46°33'47"E 200.06
70 N54°31'02"E 209.95
71 N44°44'58"E 336.58
72 N55°32'21"E 311.61
73 N60°46'53"E 434.01
74 N69°39'09"E 292.55
75 N46°41'22"E 157.78
76 N26°31'18"E 160.33
77 N16°23'40"E 802.40
78 N10°10'00"E 332.59
79 N10°00'00"E 317.42
80 N10°36'40"E 543.03
81 N43°41'26"E 325.96
82 N24°38'54"E 211.24
83 N04°51'33"E 191.75
84 N03°07'13"W 175.40
85 N02°36'56"E 193.23
86 N02°36'56"E 493.18
87 N07°25'53"E 353.50
88 N00°00'40"E 537.29
89 N13°27'01"E 185.91
90 N23°37'06"E 757.57
91 N26°51'06"E 90.36
92 N27°54'26"E 791.76
93 N71°51'23"W 792.30
94 N64°06'03"W 922.10
95 N56°12'26"W 1671.41
96 N43°19'03"W 701.01
97 N17°13'18"E 1118.87
98 N37°34'46"E 648.07
99 N21°01'46"E 296.88
100 N21°01'46"E 113.02
101 N05°59'44"E 341.09
102 N07°29'28"E 473.35
103 N11°33'32"W 478.18
104 N39°17'33"W 734.18
105 N50°45'45"W 1029.40
106 N19°12'44"W 99.94
107 N21°11'36"W 51.04
108 N30°05'24"E 418.55
109 N05°05'24"E 250.11
110 N04°49'35"W 331.77
111 N39°15'41"E 158.23
112 N02°27'24"E 1117.82
113 N74°43'24"E 495.11
114 N82°32'37"E 579.18
115 N85°59'02"E 697.45
116 N69°41'48"E 957.84
117 N56°41'24"E 268.53
118 N56°36'48"E 494.78
119 N45°26'51"E 77.67
120 N56°18'21"E 900.26
121 N55°10'31"E 381.93
122 N14°10'12"E 565.20
123 N36°29'53"E 303.65
124 N53°19'06"E 200.22
125 N85°04'14"E 152.25
126 S35°05'54"E 279.99
127 S43°05'01"E 228.72
128 S39°13'47"E 151.20
129 S39°13'47"E 18.44
130 S43°57'47"E 1375.88
131 S76°18'29"E 243.43
132 S65°00'33"E 180.21
133 S85°47'03"E 193.38
134 S76°18'29"E 187.55
135 S55°46'16"W 1371.74
136 N77°16'53"W 2079.73
137 S22°23'29"W 618.86
138 S15°45'12"E 1377.82
139 N85°33'25"W 1505.38
140 N84°04'02"W 895.32
141 N84°04'02"W 397.74
142 N69°50'28"W 842.35
143 N69°50'28"W 751.27
144 N68°57'43"W 558.66
281 N55°55'56"W 284.40
282 N49°00'47"W 818.00

STREAMBED- CEDAR CREEK CALLS:

241 S59°23'00"E 625.00
242 S78°28'00"E 502.80
243 S78°28'00"E 412.20
244 S45°43'00"E 655.00
245 S54°38'00"E 225.11
246 S54°58'00"E 260.08
247 S72°22'57"E 968.86
248 S80°20'49"E 860.00
249 S80°20'49"E 650.09
250 S89°37'06"E 130.00
251 S89°37'06"E 275.08
252 S54°47'06"E 405.07
253 S54°47'06"E 483.61
254 S54°47'06"E 235.41

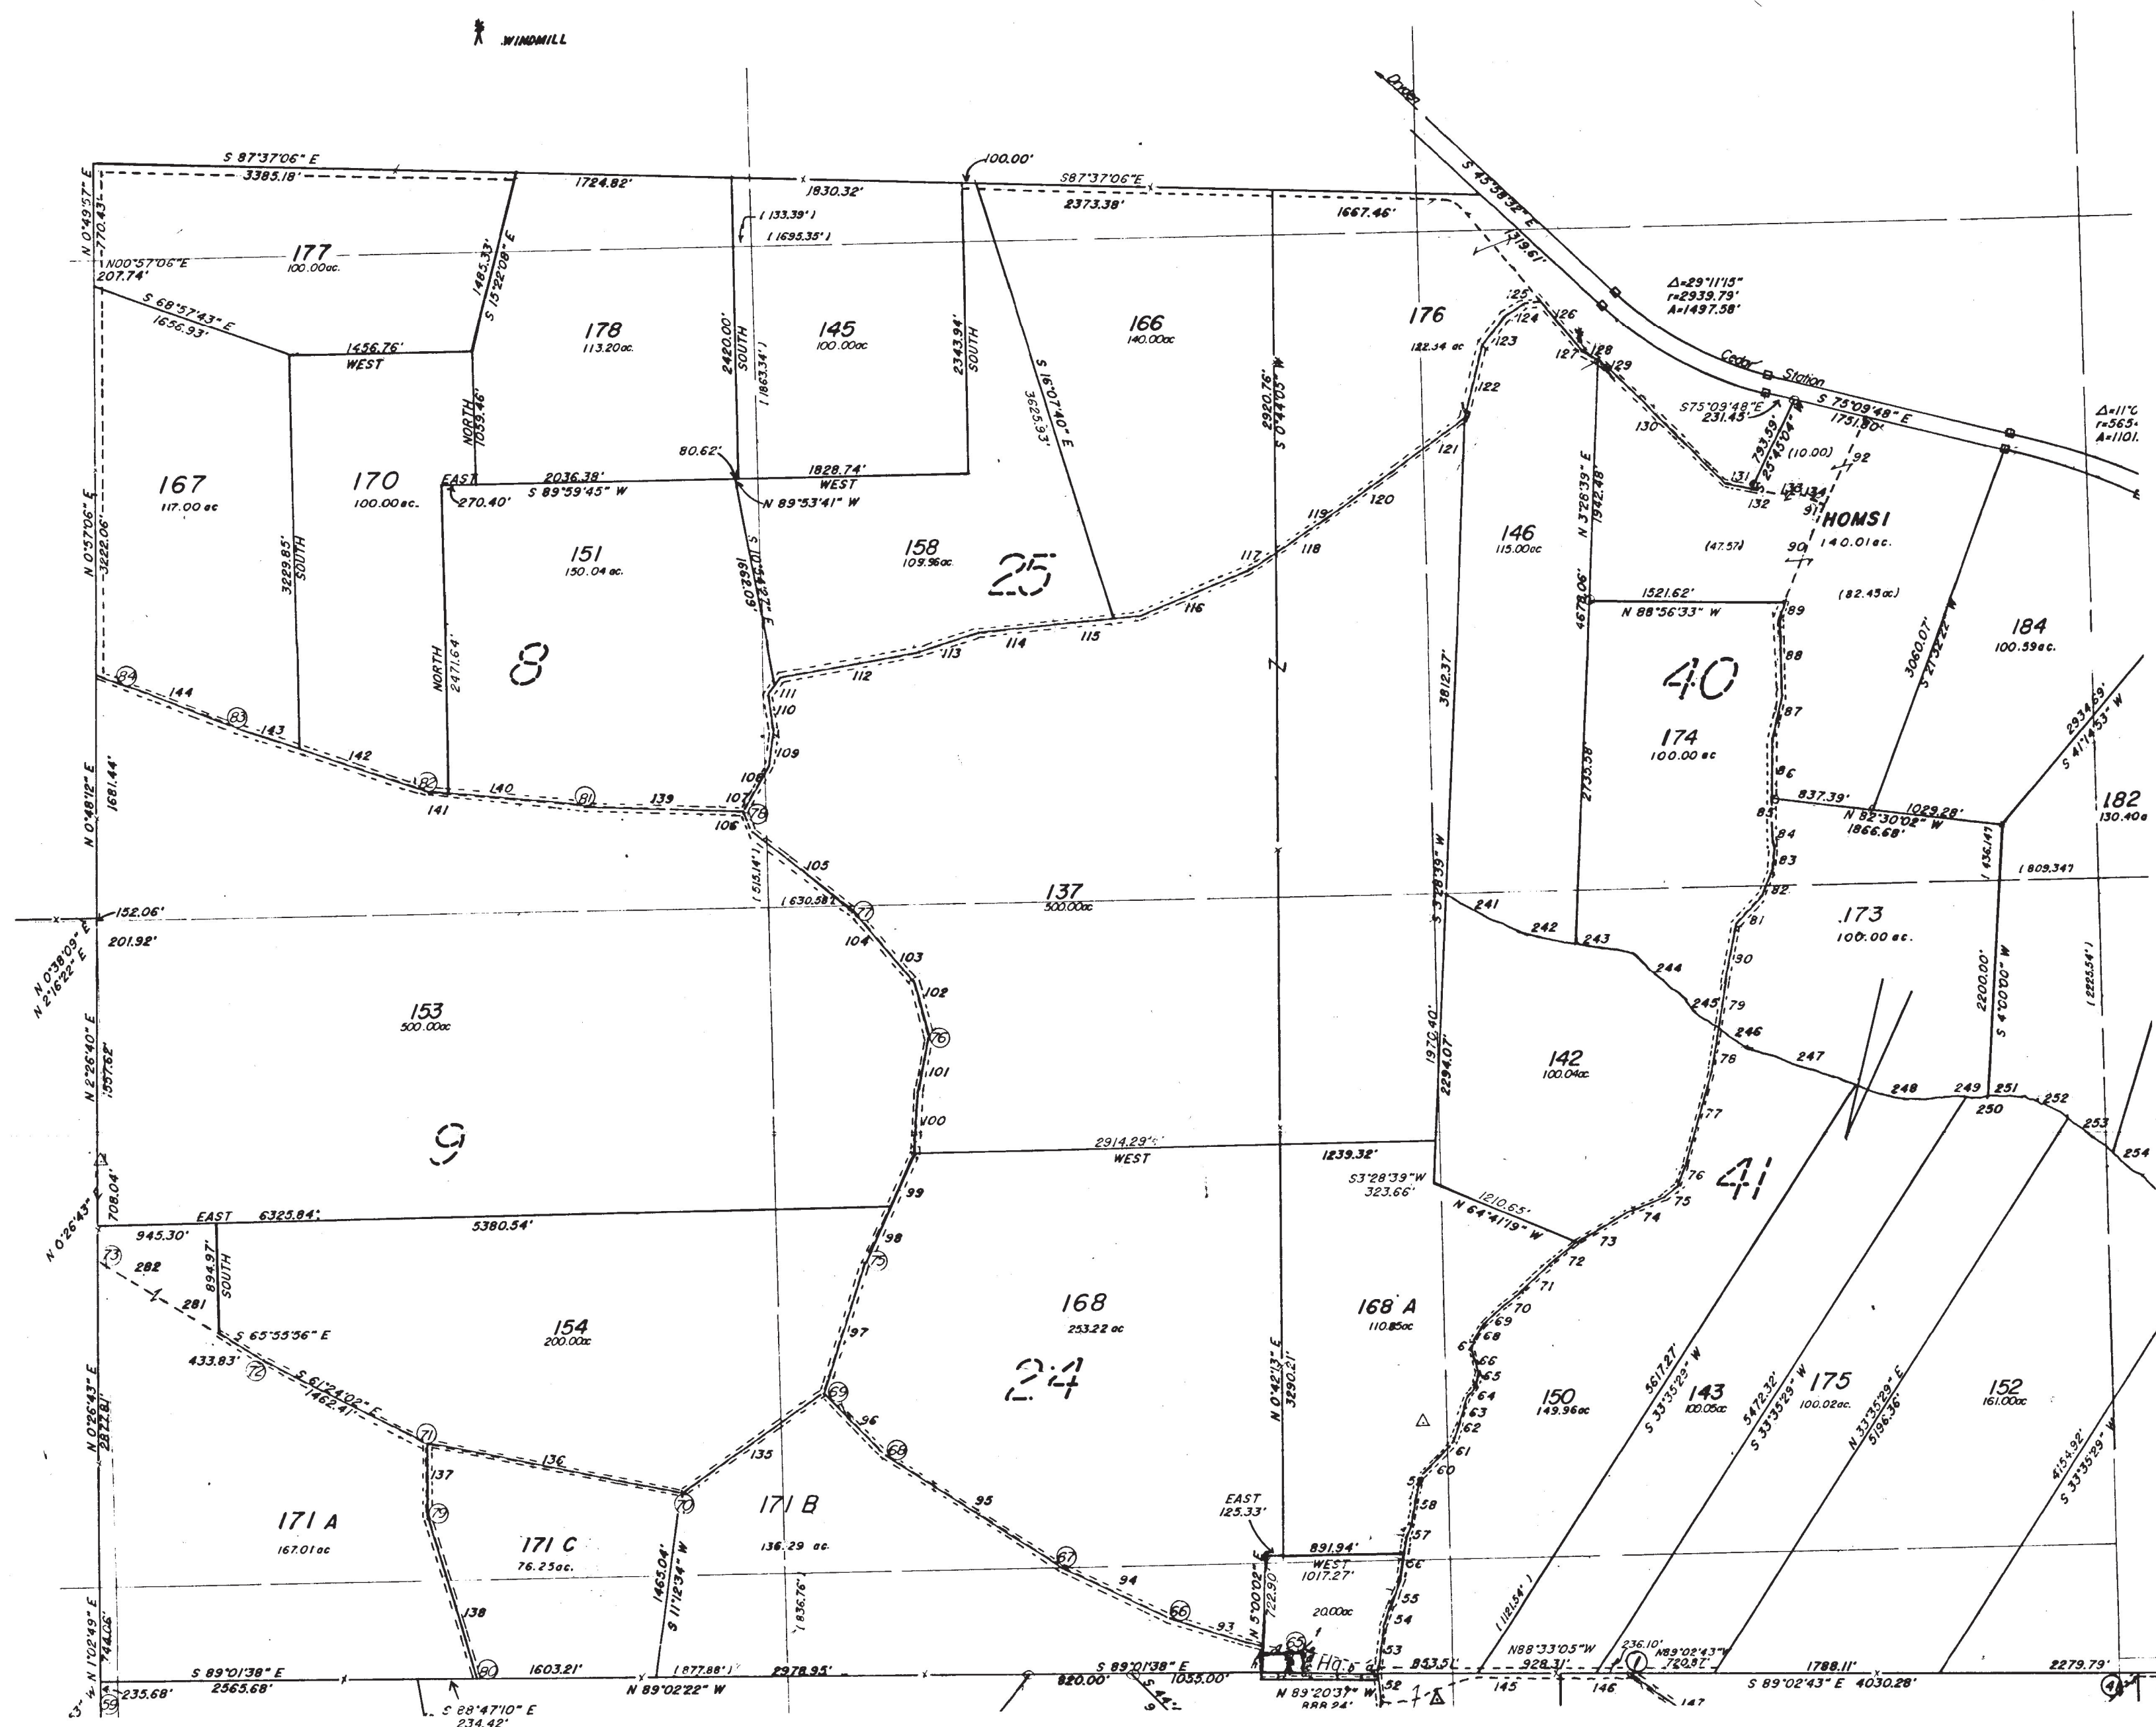

NOTE:
FOR FLOOD ZONE
INFORMATION SEE
SHEET NO. 2A OF 6

SCALE:
1" = 1000'

CEDAR CREEK RANCH SUBDIVISION
J. E. MORTENSEN ENGINEERING & SURVEYING
P.O. BOX III, UVALDE, TEXAS 78802 (210) 278-3545
DATE:
JOB:
SHEET NO: 3 OF 6