


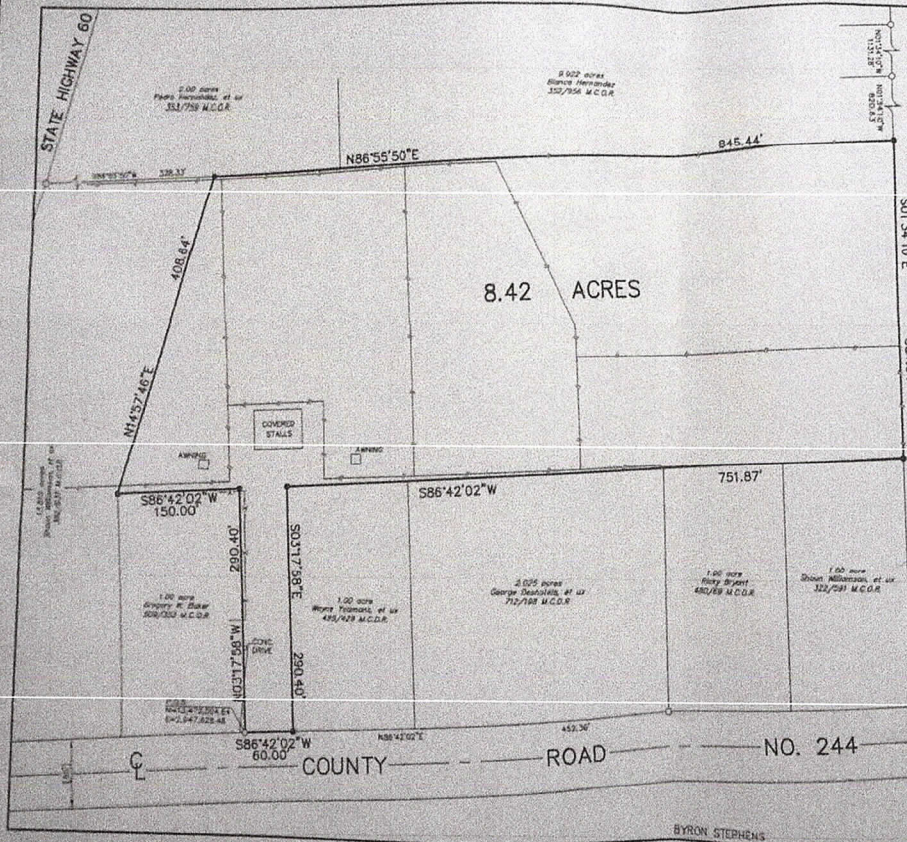

8.42 ACRE SURVEY LUKE LESASSIER LEAGUE ABSTRACT NO. 58 MATAGORDA CO., TEXAS

BEING A PART OF THE SAME PROPERTY DESCRIBED AS 13.819 ACRES IN SPECIAL WARRANTY DEED DATED MAY 27, 1994 FROM FRED J. WILLIAMSON AND JOANNE M. WILLIAMSON TO SHAUN WILLIAMSON AND TAMI WILLIAMSON, RECORDED IN VOLUME 382, PAGE 631 OF THE OFFICIAL RECORDS OF MATAGORDA CO., TEXAS.



BEARING AND COORDINATE SURVEY
SECTION AND TEXAS STATE PLANS
SHOWS CENTRAL ZONE DATA USED

- LEGEND**
- EXISTING 5/8" IRON ROD
 - SET 5/8" IRON ROD WITH PLASTIC CAP
 - M.C.R. MATAGORDA COUNTY DEED RECORDS
 - M.C.D.R. MATAGORDA COUNTY OFFICIAL RECORDS
 - P.O.B. POINT OF BEGINNING
 - EXISTING WOOD FENCE
 - EXISTING WIRE FENCE
 - [] PLAT OF DEED CALL

I, HENRY A. DANYSH, REGISTERED PROFESSIONAL LAND SURVEYOR, DO HEREBY CERTIFY THAT THE PLAT SHOWN HEREON AND A PROPERTY DESCRIPTION HEREON REPRESENTS THE RESULT OF A SURVEY MADE ON THE GROUND UNDER MY DIRECTOR ON AUGUST 22, 2018.

G & W ENGINEERS, INC.
HENRY A. DANYSH
REGISTERED PROFESSIONAL
LAND SURVEYOR NO. 5088



REVISION NO. 1: NOVEMBER 23, 2018: WEST LINE REVISION TO BE PARALLEL WITH HIGHEST NO. 46, RIGHT-OF-WAY ROWLINE REVISION TO REQUEST CHANGE IN WEST LINE

DRAWN BY:	T.E.T.
CHECKED BY:	H.A.D.
DATE:	AUG. 16, 2018
SCALE:	1" = 100'

G & W ENGINEERS, INC.
ENGINEERING • SURVEYING • PLANNING
705 W. LIVE OAK STREET, PORT LAVACA, TEXAS 77979
PHONE: (361) 552-1000 FAX: (361) 552-1001
CELL: (361) 552-1509 PORT LAVACA (361) 552-7100 BAY CITY

FILE NO.:	7866-002 R1
JOB NO.:	7866-002
SHEET NO.:	1 OF 1