




ADDRESS: 400 NORTH HOUSTON STREET
DELEON, TX 76444

BEARING BASIS:
TEXAS STATE PLANE COORDINATE SYSTEM, NAD83
CENTRAL TX ZONE, US SURVEY FOOT

NOTE: ALL DISTANCES ARE SURFACE DISTANCES

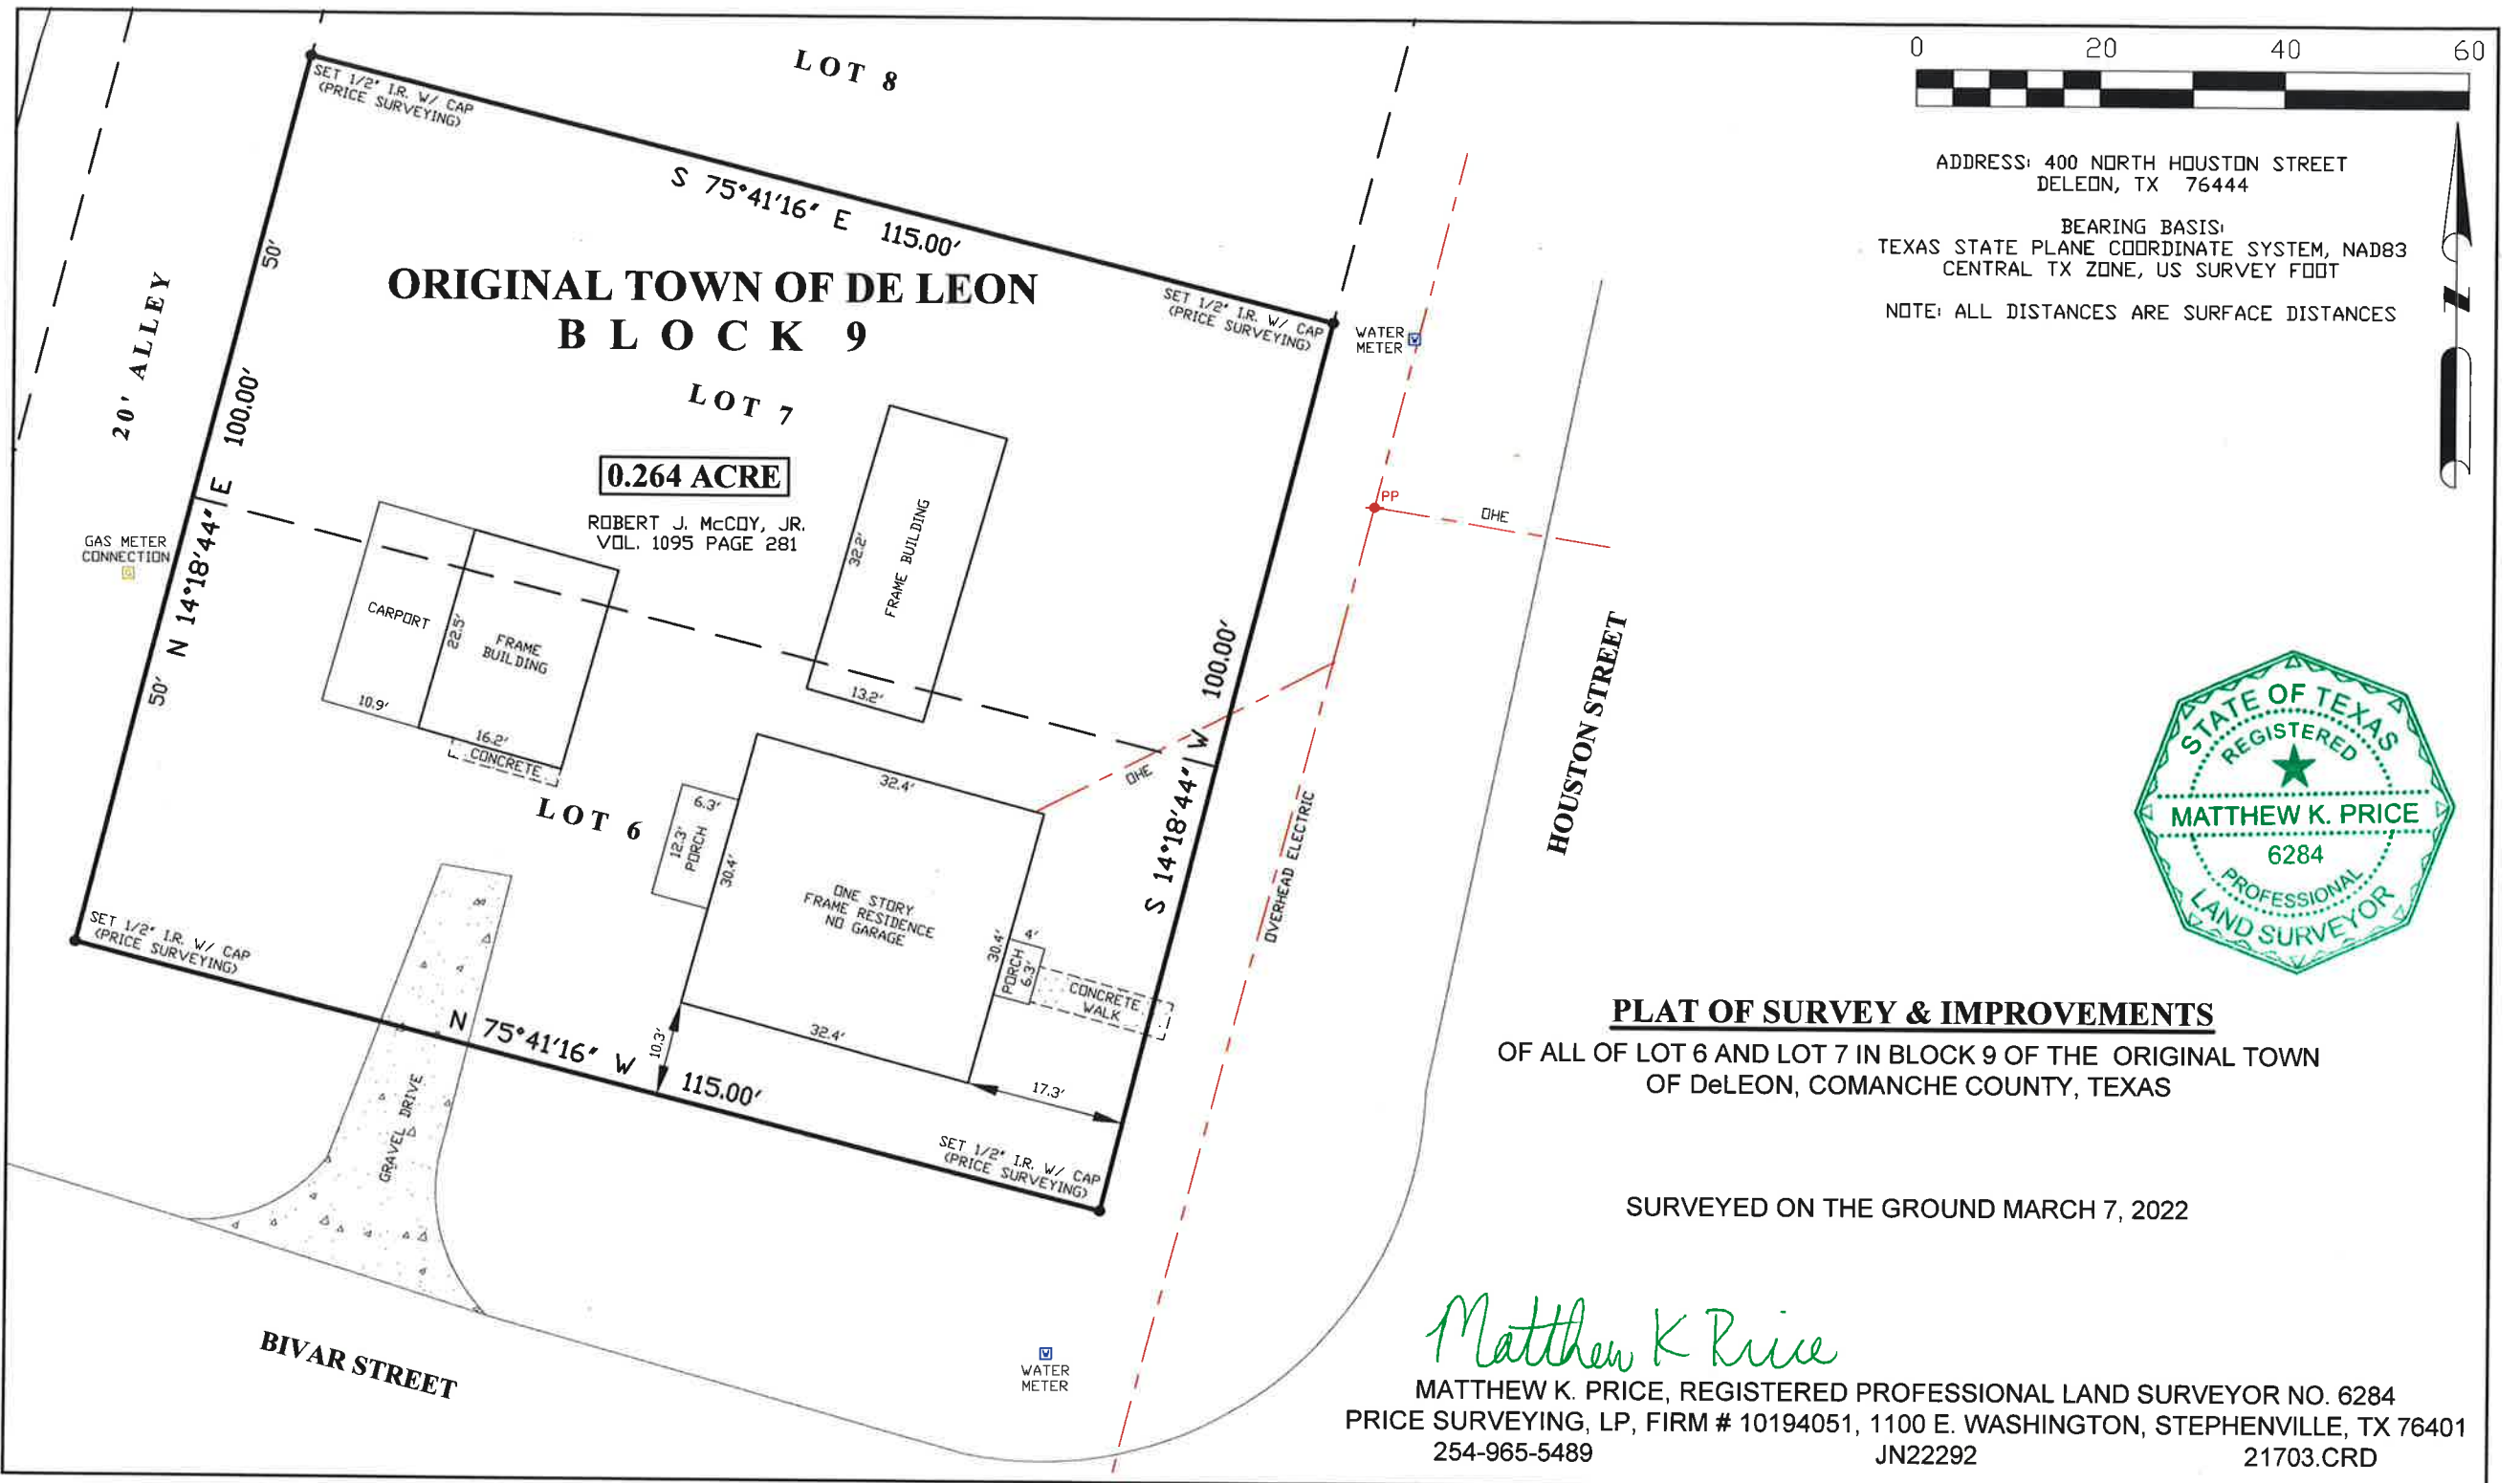

PLAT OF SURVEY & IMPROVEMENTS
OF ALL OF LOT 6 AND LOT 7 IN BLOCK 9 OF THE ORIGINAL TOWN
OF DeLEON, COMANCHE COUNTY, TEXAS

SURVEYED ON THE GROUND MARCH 7, 2022

Matthew K Price
MATTHEW K. PRICE, REGISTERED PROFESSIONAL LAND SURVEYOR NO. 6284
PRICE SURVEYING, LP, FIRM # 10194051, 1100 E. WASHINGTON, STEPHENVILLE, TX 76401
254-965-5489 JN22292 21703.CRD