

LINE TABLE		
No.	Bearing	Distance
L1	N 02°16'02" W	75.73'
L2	N 02°16'02" W	48.28'
L3	N 05°55'40" W	53.36'
L4	N 08°21'07" W	70.89'
L5	N 08°21'07" W	78.18'
L6	N 08°21'07" W	149.07'
L7	N 12°31'36" W	83.51'
L8	N 15°58'18" W	112.32'


Plat of Survey

Township of Scioto, County of Jackson, State of Ohio, part of the Northeast Quarter of Section 33, Township 6N, Range 19W.

PROPERTY LOCATION:


Being a Survey of a part of 2 parcels conveyed to Countrytyme Land Specialists, Ltd., as recorded in O.R. Book 155, Page 2918, in the Jackson County Deed Records, and being part of Auditor's P.P.N. K20-005-00-031-00 & part P.P.N. K20-005-00-032-00.

The bearings of this plat are based on the North line of the Northeast Quarter of Section 33, as being N 85°34'01" W, and is an assumed Meridian used to denote angles only.

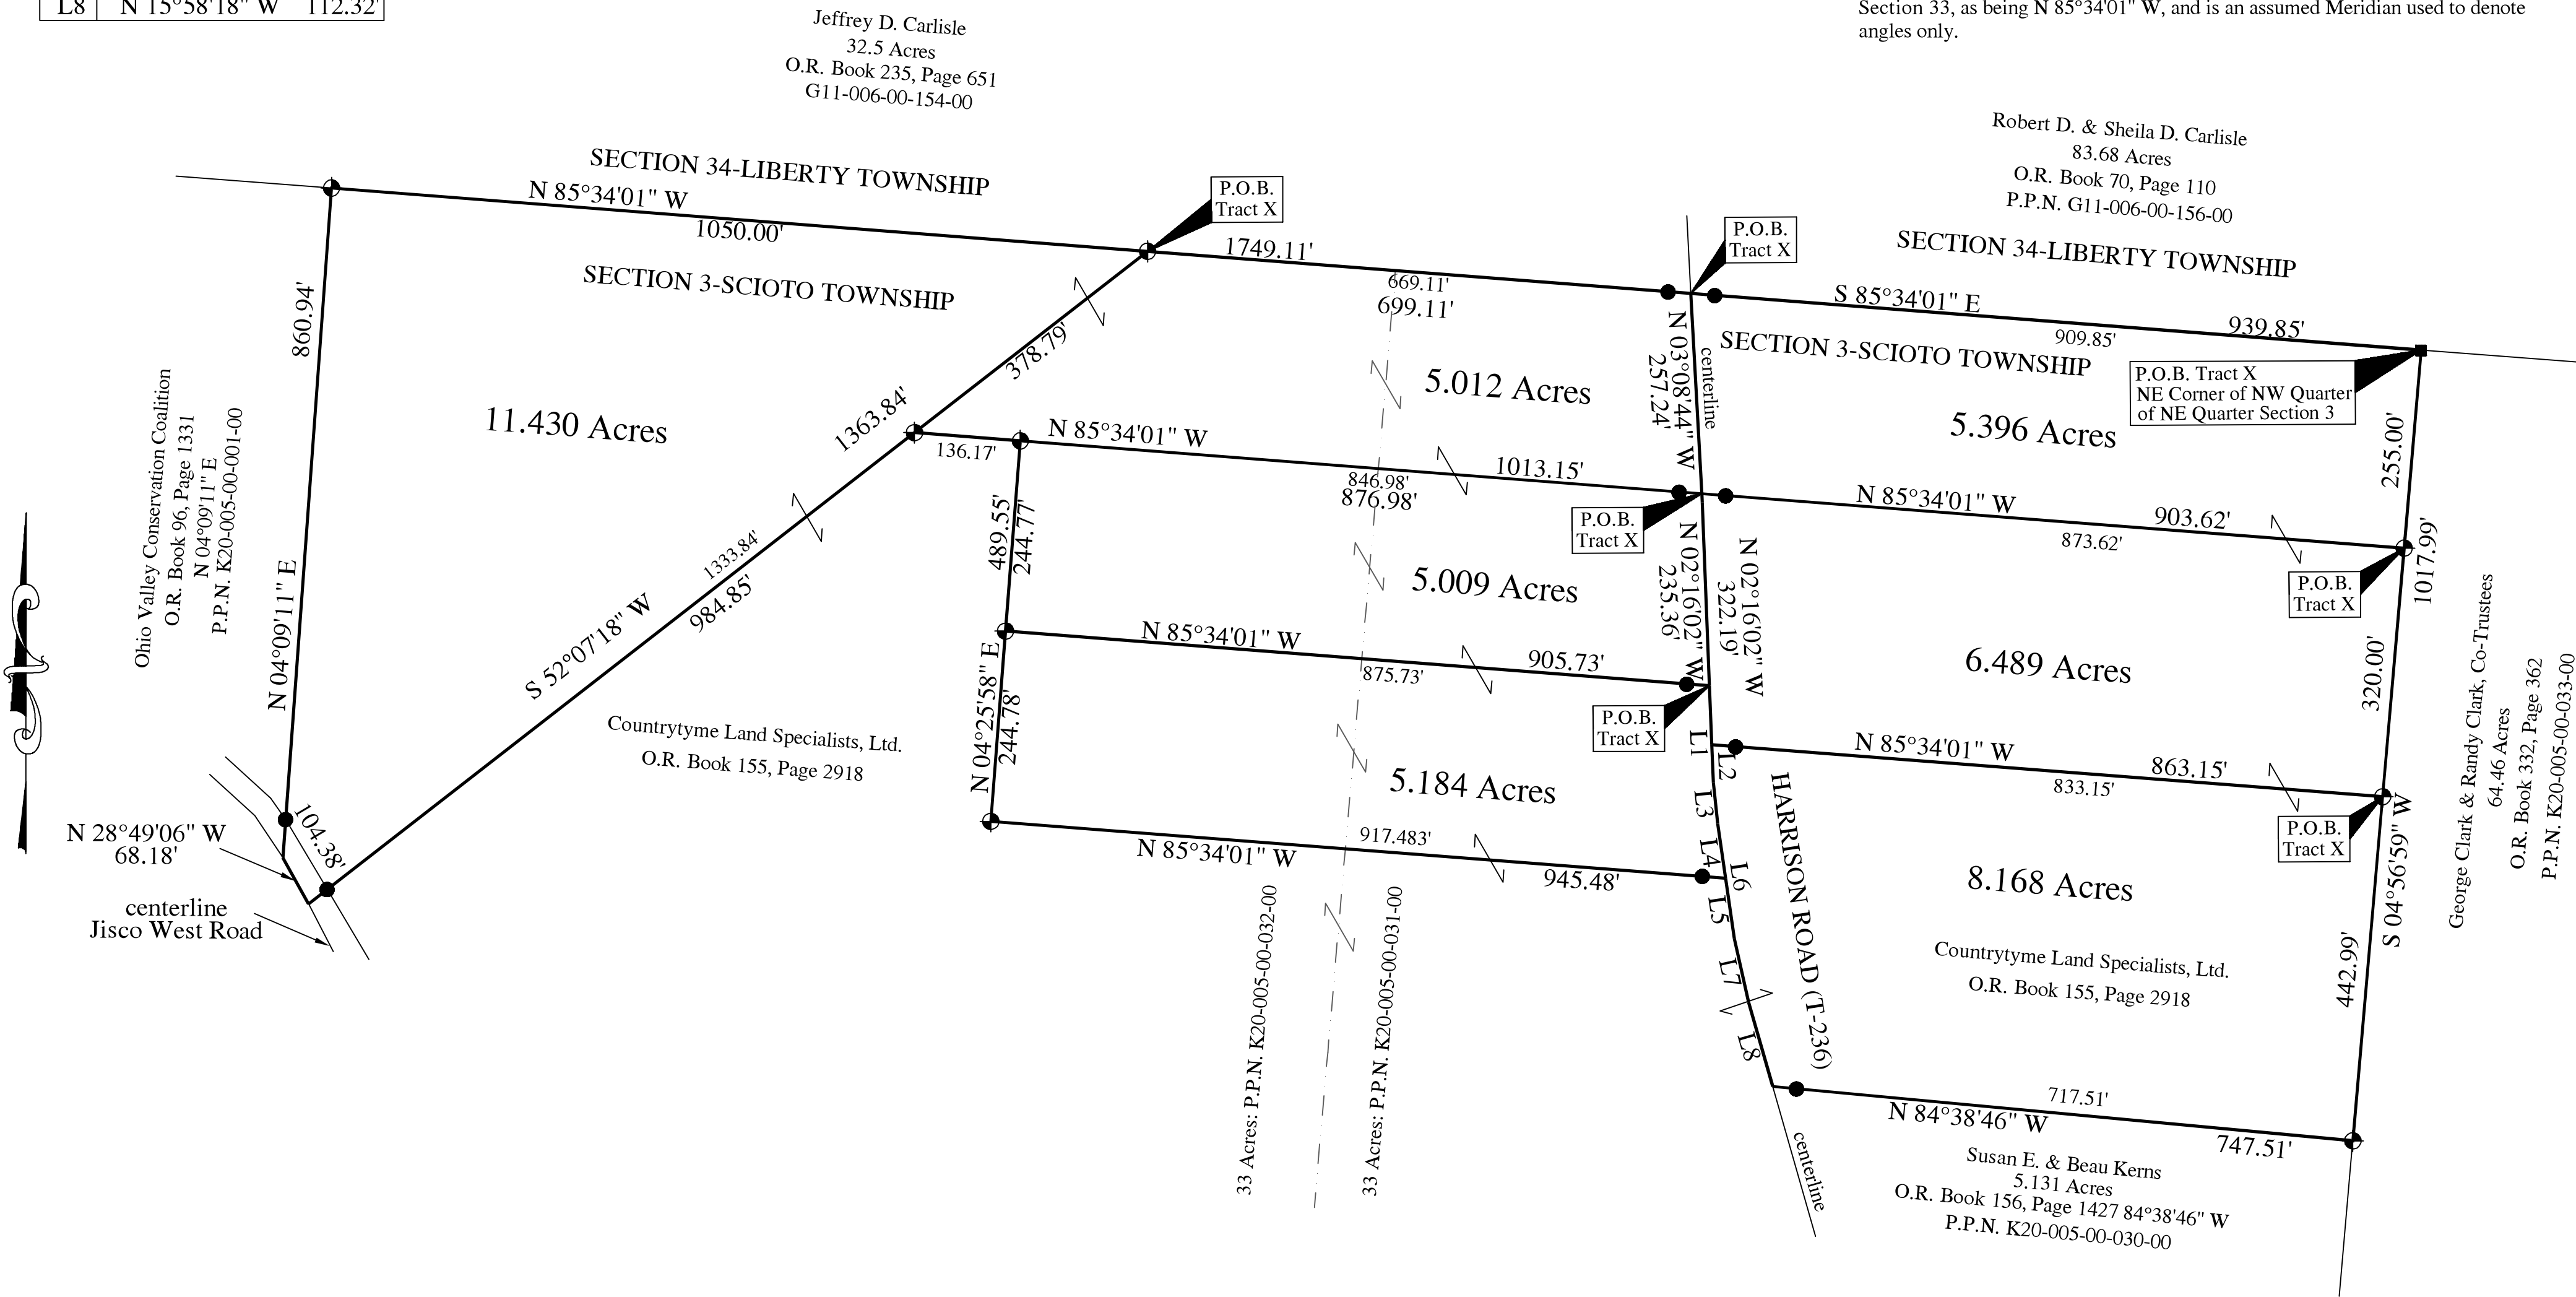

LEGEND

- 3/4" o.d. Iron Pipe Found
- Mag Nail Set
- 5/8" o.d. Iron Pin Found
- Iron Pin Set@ 30.00' from centerline
- 5/8" Rebar 30" long w/ Red Cap Labeled S.A. England #7452
- Iron Pin Set
- 5/8" Rebar 30" long w/ Red Cap Labeled S.A. England #7452
- Stone Found w/scribed 'X'

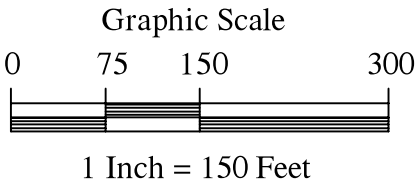

I hereby certify that an actual survey of the premises was made, and that this plat is correct to the best of my knowledge.

Dated _____

Scott A. England, P.S.

Ohio Registered Surveyor #7452

PREPARED BY:

S.A. ENGLAND SURVEYING

Professional Land Surveying

P.O. Box 1770

Buckeye Lake, Ohio 43008

PHONE: 740-323-0644

email: saengland@surveyohio.com