

LINE	BEARING	ANGLE	CHORD	BEARING
1	S 47° 10' 00" E	147° 50'	17.87	S 47° 10' 00" E
2	S 47° 10' 00" E	147° 50'	17.87	S 47° 10' 00" E

I, RALPH P. HINES, C.L.S., do hereby certify that SOUTHSIDE MEDICAL CENTER SUBDIVISION as shown on this plat contains 1.57 acres or less more or less, being the land owned by RUPON M. LAROCHE, II and is a valid plat.

March 4, 1987
Ralph P. Hines
Surveyor

This subdivision known as SOUTHSIDE MEDICAL CENTER SUBDIVISION containing 1.57 acres or less, more or less, appears in with the true correct and is according to the unperjured records.

[Signature]
Surveyor

STATE OF VIRGINIA
COUNTY OF PRINCE EDWARD

I, *[Signature]*, a Notary Public in and for the County of Prince Edward, do hereby certify that Ralph P. Hines, C.L.S., is duly qualified as a Notary Public in and for the County of Prince Edward, Virginia, and is acting as such.

[Signature]
Notary Public

My commission expires 1st day of *[Month]*, 1987.

NOTE:

- 1) All responsibilities and/or assessments may not be shown.
- 2) PLAT MAP NO. 2042 (A) 10




This subdivision known as SOUTHSIDE MEDICAL CENTER SUBDIVISION is approved by the undersigned in accordance with existing regulations and may be submitted to record.

[Signature]
Date

[Signature]
Date

Date
Date

RALPH P. HINES & ASSOCIATES
DESIGNERS & SURVEYORS & PLANNERS
FARMVILLE, VIRGINIA

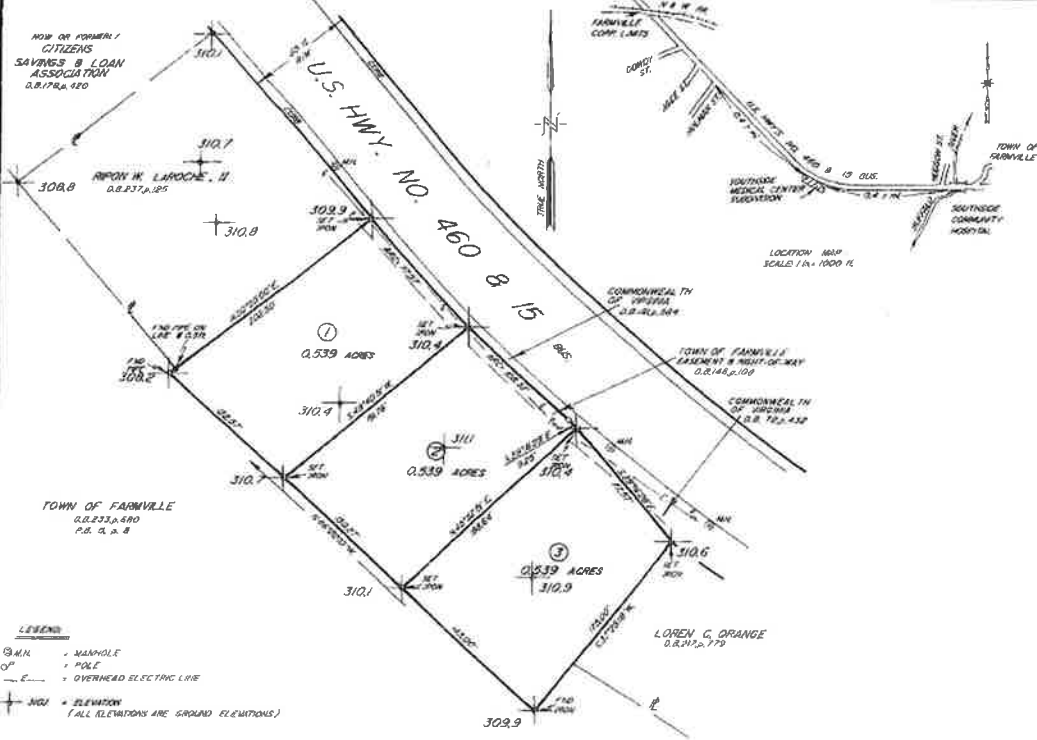

SOUTHSIDE MEDICAL CENTER SUBDIVISION

SCALE: 1" = 50' 11"

TOWN OF FARMVILLE
VIRGINIA
MARCH 3, 1987
DRAWN BY: HHS

PRINCE EDWARD COUNTY
F.A. 106-6066 P.C.
RALPH P. HINES, C.L.S.

REVISED MARCH 4, 1987
To and See Land Easements as shown.

Virginia:
In the Clerk's Office of the Circuit Court of Prince Edward County,
July 9, 1987.

The foregoing Plat was this day presented in said office along with and as a part of Deed of Trust from RUPON M. LAROCHE, II and wife to DONALD C. BLESSING, Trustee, which said Deed of Trust has been recorded in Deed Book 240 Page 133.

Teste: *[Signature]*
Clerk

LEGEND:
--- MANHOLE
--- POLE
--- OVERHEAD ELECTRIC LINE
--- ELEVATION
(ALL ELEVATIONS ARE GROUND ELEVATIONS)

