
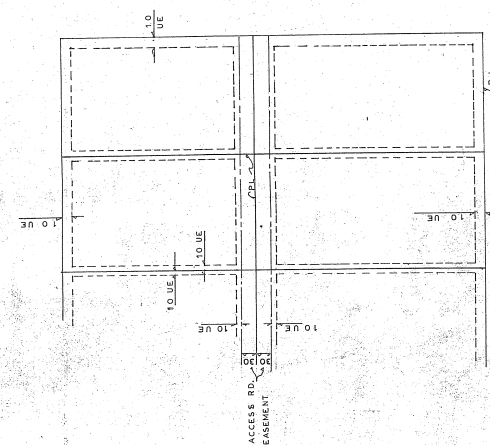
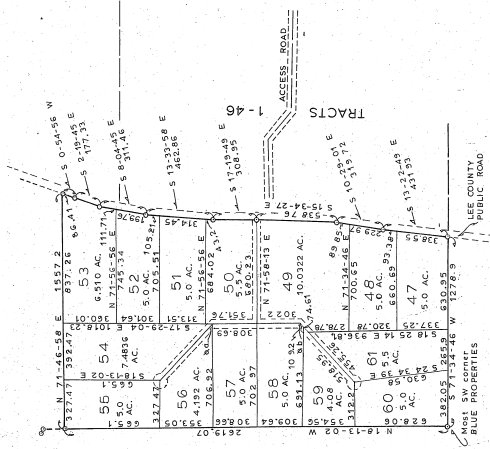


SECTION A BLUE PROPERTIES

543,639 ACRES
63 TRACTS

SECTION B

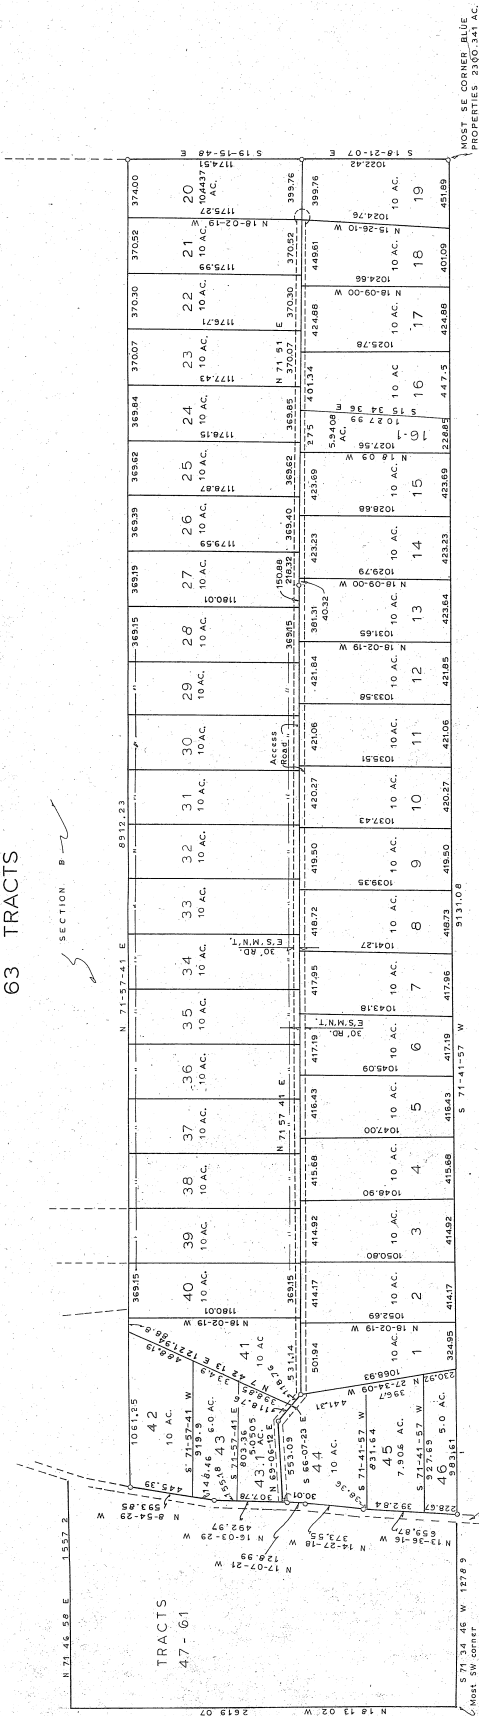

FILED
10/3/5 A.P.
MAY 2 1986
CARL JOHNSON
COUNTY CLERK
LEE COUNTY, TEXAS

THE UNDERSIGNED DOES HEREBY CERTIFY THAT THIS PLAT MAP IS A CORRECT REPRESENTATION OF A SURVEY MADE ON THE LANDS SHOWN. I ALSO CERTIFY THAT ALL CORNERS ARE LOCATED OR RECOVERED AND THAT THE ENCUMBRANCES, KNOWN EASEMENTS OR RIGHTS-OF-WAY UNLESS SHOWN, AND THAT THESE LANDS HAVE ACCESS TO A PUBLIC ROAD AS SHOWN.



E.E. JOHNSON, P.E. 9114, R.P.S. 3/67

REVISOR 5-1-85
REVISED 10-16-84
SECTION A 2 BLUE PROPERTIES
A PROJECT OF
FIRST TEXAS EQUITIES, INC.
HIRAM DONAHOO SURVEY, A - 87
LEE COUNTY, TEXAS
V. 443,655

E. E. JOHNSON & ASSOCIATES
ENGINEERS - SURVEYORS
CALDWELL
TEXAS

TYPICAL ACCESS ROAD & UTILITY EASEMENTS