
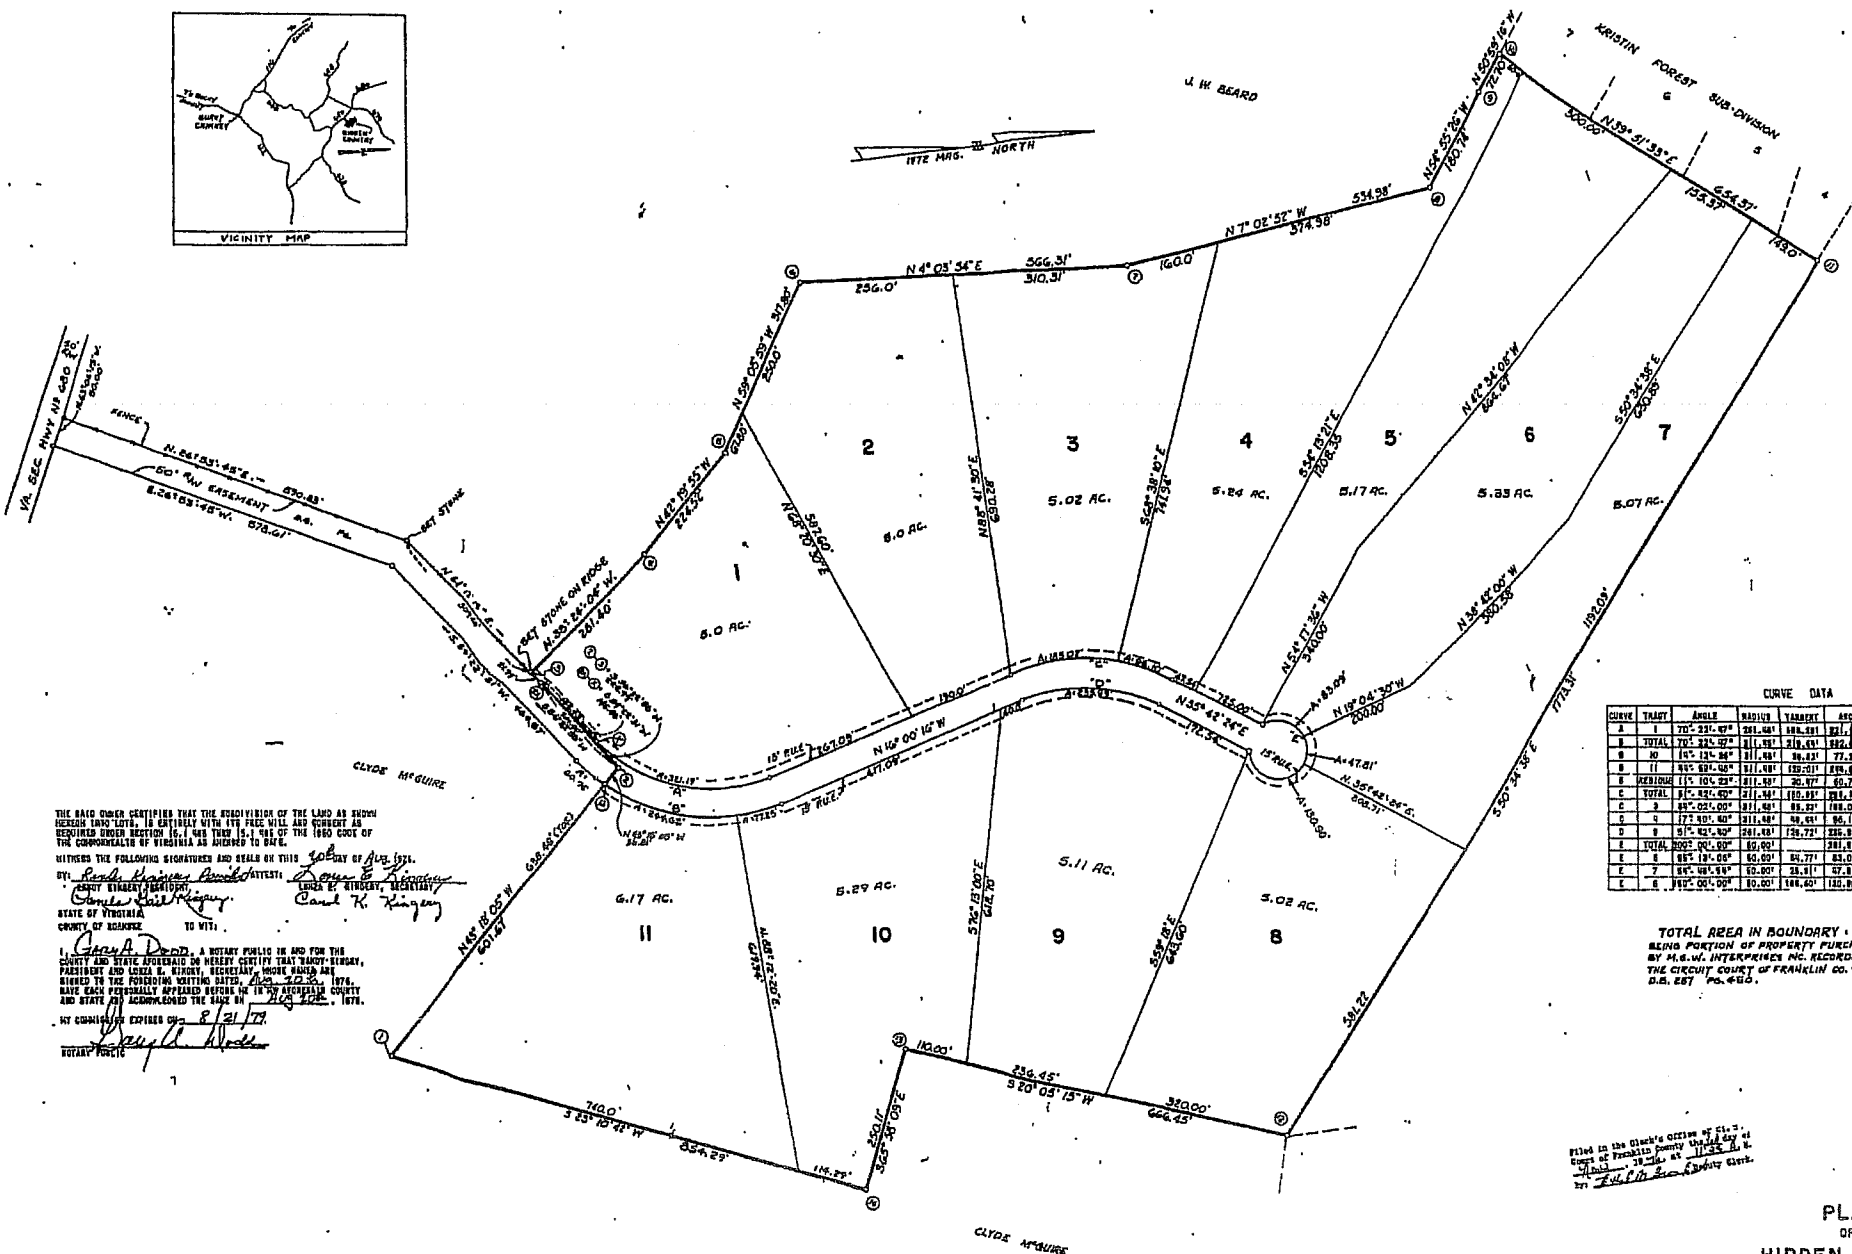


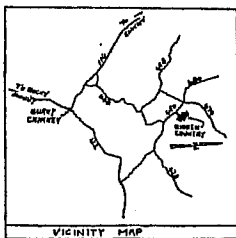

CURVE DATA

CURVE	TRACED	ANGLE	RADIUS	TANGENT	ARC	+ CH. BEARING	CH. DIST.
A	1	70° 23' 47"	281.847	188.581	321.191	N 19° 11' 09" E	101.281
B	TOTAL	70° 23' 47"	311.157	218.441	352.611	S 17° 11' 09" W	118.281
TOTAL AREA IN BOUNDARY - 58.97 ACRES
BEING PORTION OF PROPERTY PURCHASED
BY M.B.W. ENTERPRISES, INC. RECORDED IN
THE CIRCUIT COURT OF FRANKLIN CO. VA. IN
D.B. 687 PG. 4-65.

THE SAID OWNER CERTIFIES THAT THE SUBDIVISION OF THE LAND AS SHOWN

WITNESS THE FOLLOWING SIGNATURES AND SEALS ON THIS 10th day of Aug. 1978.

STATE OF VIRGINIA
COUNTY OF ROANOKE TO WIT:




PLAT OF HIDDEN COUNTRY

SITUATED ALONG VA. SEC. HWY. NO. 680
GILLS CREEK MAGISTERIAL DISTRICT
FRANKLIN CO. VIRGINIA
OWNER - M.B.W. ENTERPRISES, INC.
SCALE: 1"=100' DATE: 1 NOV, 1978

RUFORD T. LUMSDEN & ASSOCIATES, INC.
CERTIFIED LAND SURVEYORS
ROANOKE, VIRGINIA



I HEREBY CERTIFY THAT PLAT OF SURVEY
IS CORRECT.

RUFORD T. LUMSDEN & ASSOCIATES, INC.
CERTIFIED LAND SURVEYORS