


mailed:
 Nov. 20, 1987
 BUREAU OF RECORDS
 Box 24
 Martinsburg, WV 26155
 SCALE 1" = 100'

"MATHIAS ESTATES"

Sheet 3 of 3

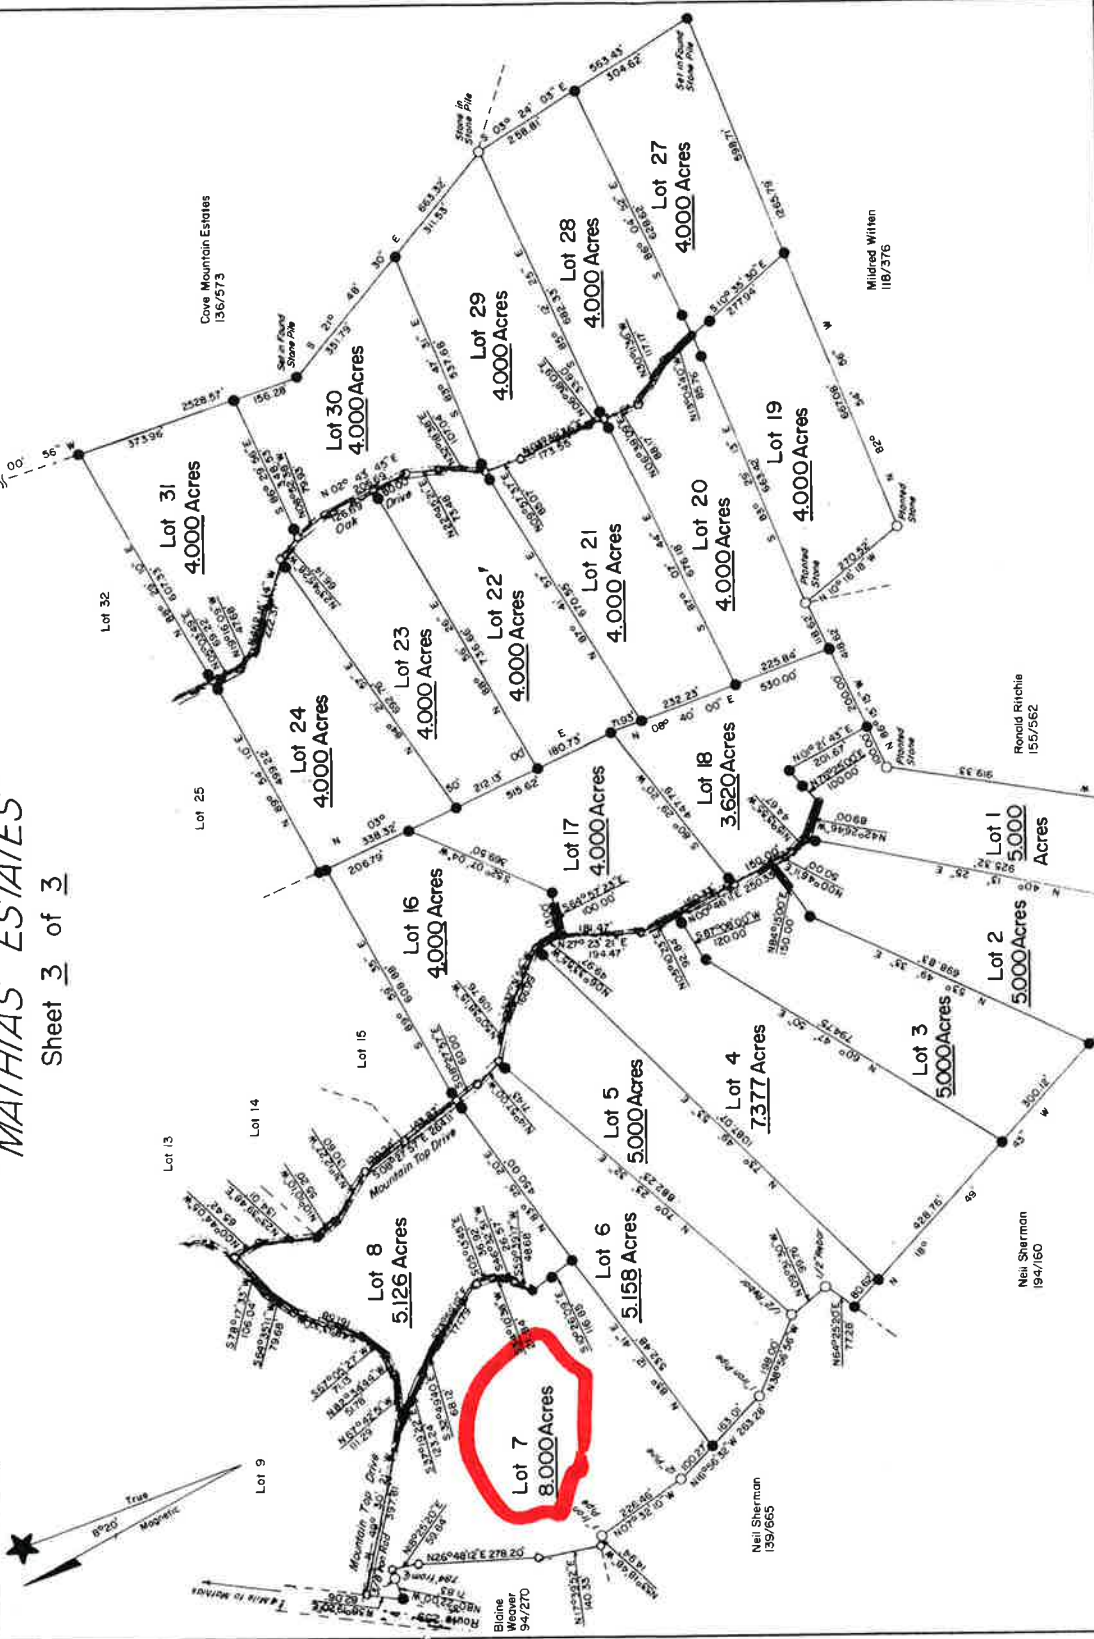

I CERTIFY THAT:

- This map is based on the actual field survey made with sufficient accuracy and information to the State of West Virginia.
- The survey and plat are in accordance with the Survey Regulations of the State of West Virginia.
- The survey is based on the best available information and is correct.
- All lines are marked and painted where they pass through wooded areas.
- Any easements to the above are shown and marked.

LEGEND


● 5/8" Red Conspicuous Plastic Cap
 Labeled "WHITACRE LLS 506"
 ○ Concrete Monument with Brass Plate
 Labeled "WHITACRE LLS 506"
 □ Calculated point

FRANK A. WHITACRE LLS
 Route 1, Box 28A
 Romney, W. Va. 26757
 Phone: 1-304-822-4606

Frank Whitacre

State of West Virginia
 Hardy County, to-wit:
 Hardy County Court Clerk's Office Sept. 18, 1987
 This instrument was this day presented to me in my office,
 and thereupon, together with the certificate thereto annexed,
 is admitted to record.


Attest:
Neil R. Whitman
 County Court, Hardy County, W. Va.

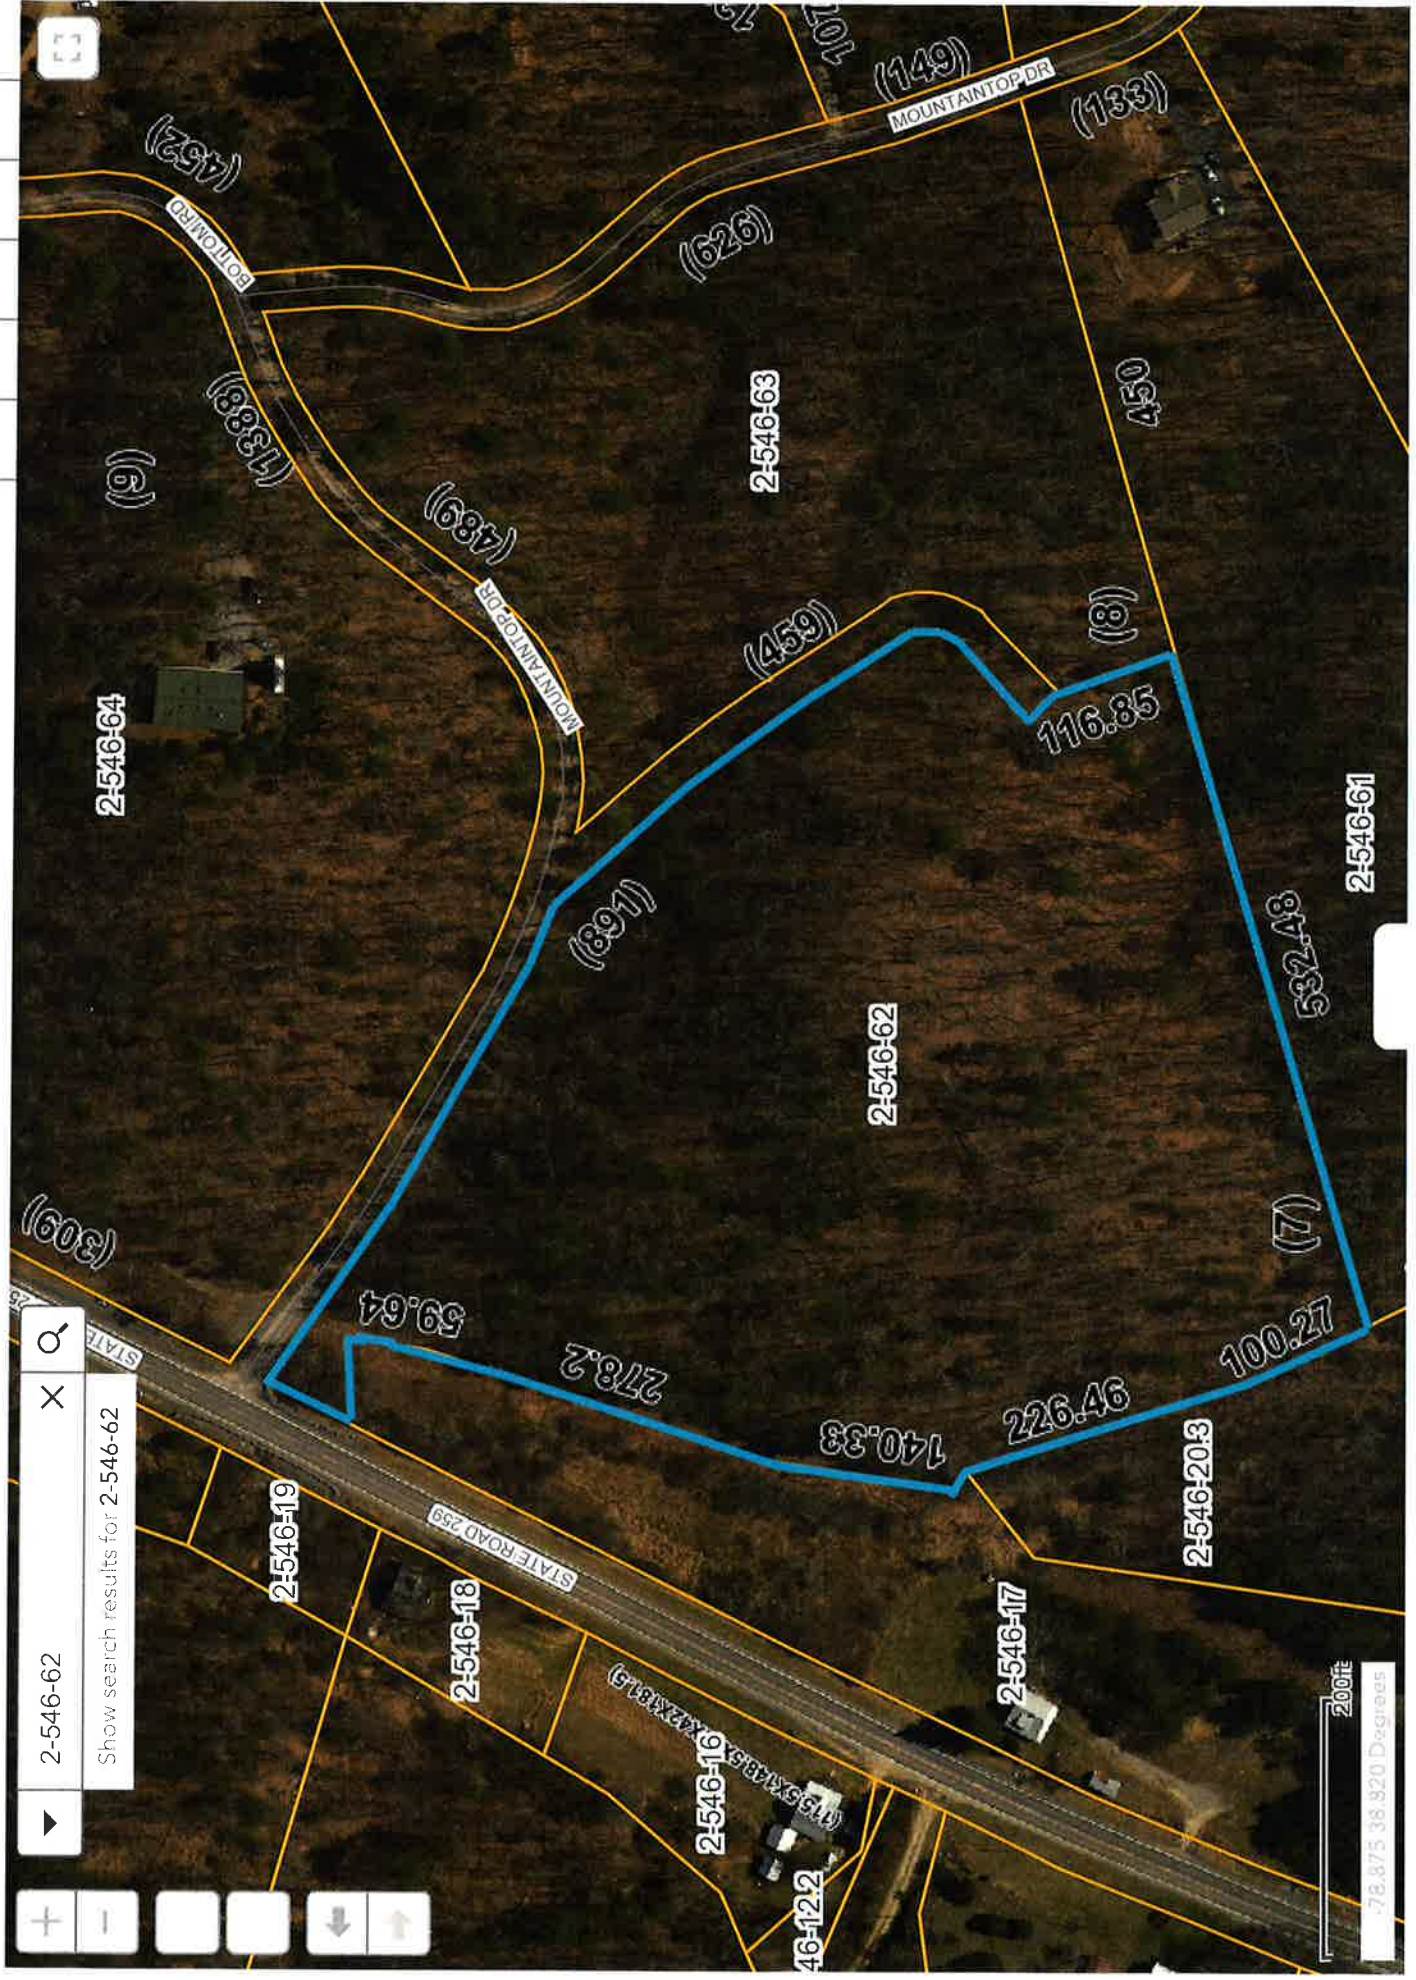



2-546-62

Show search results for 2-546-62

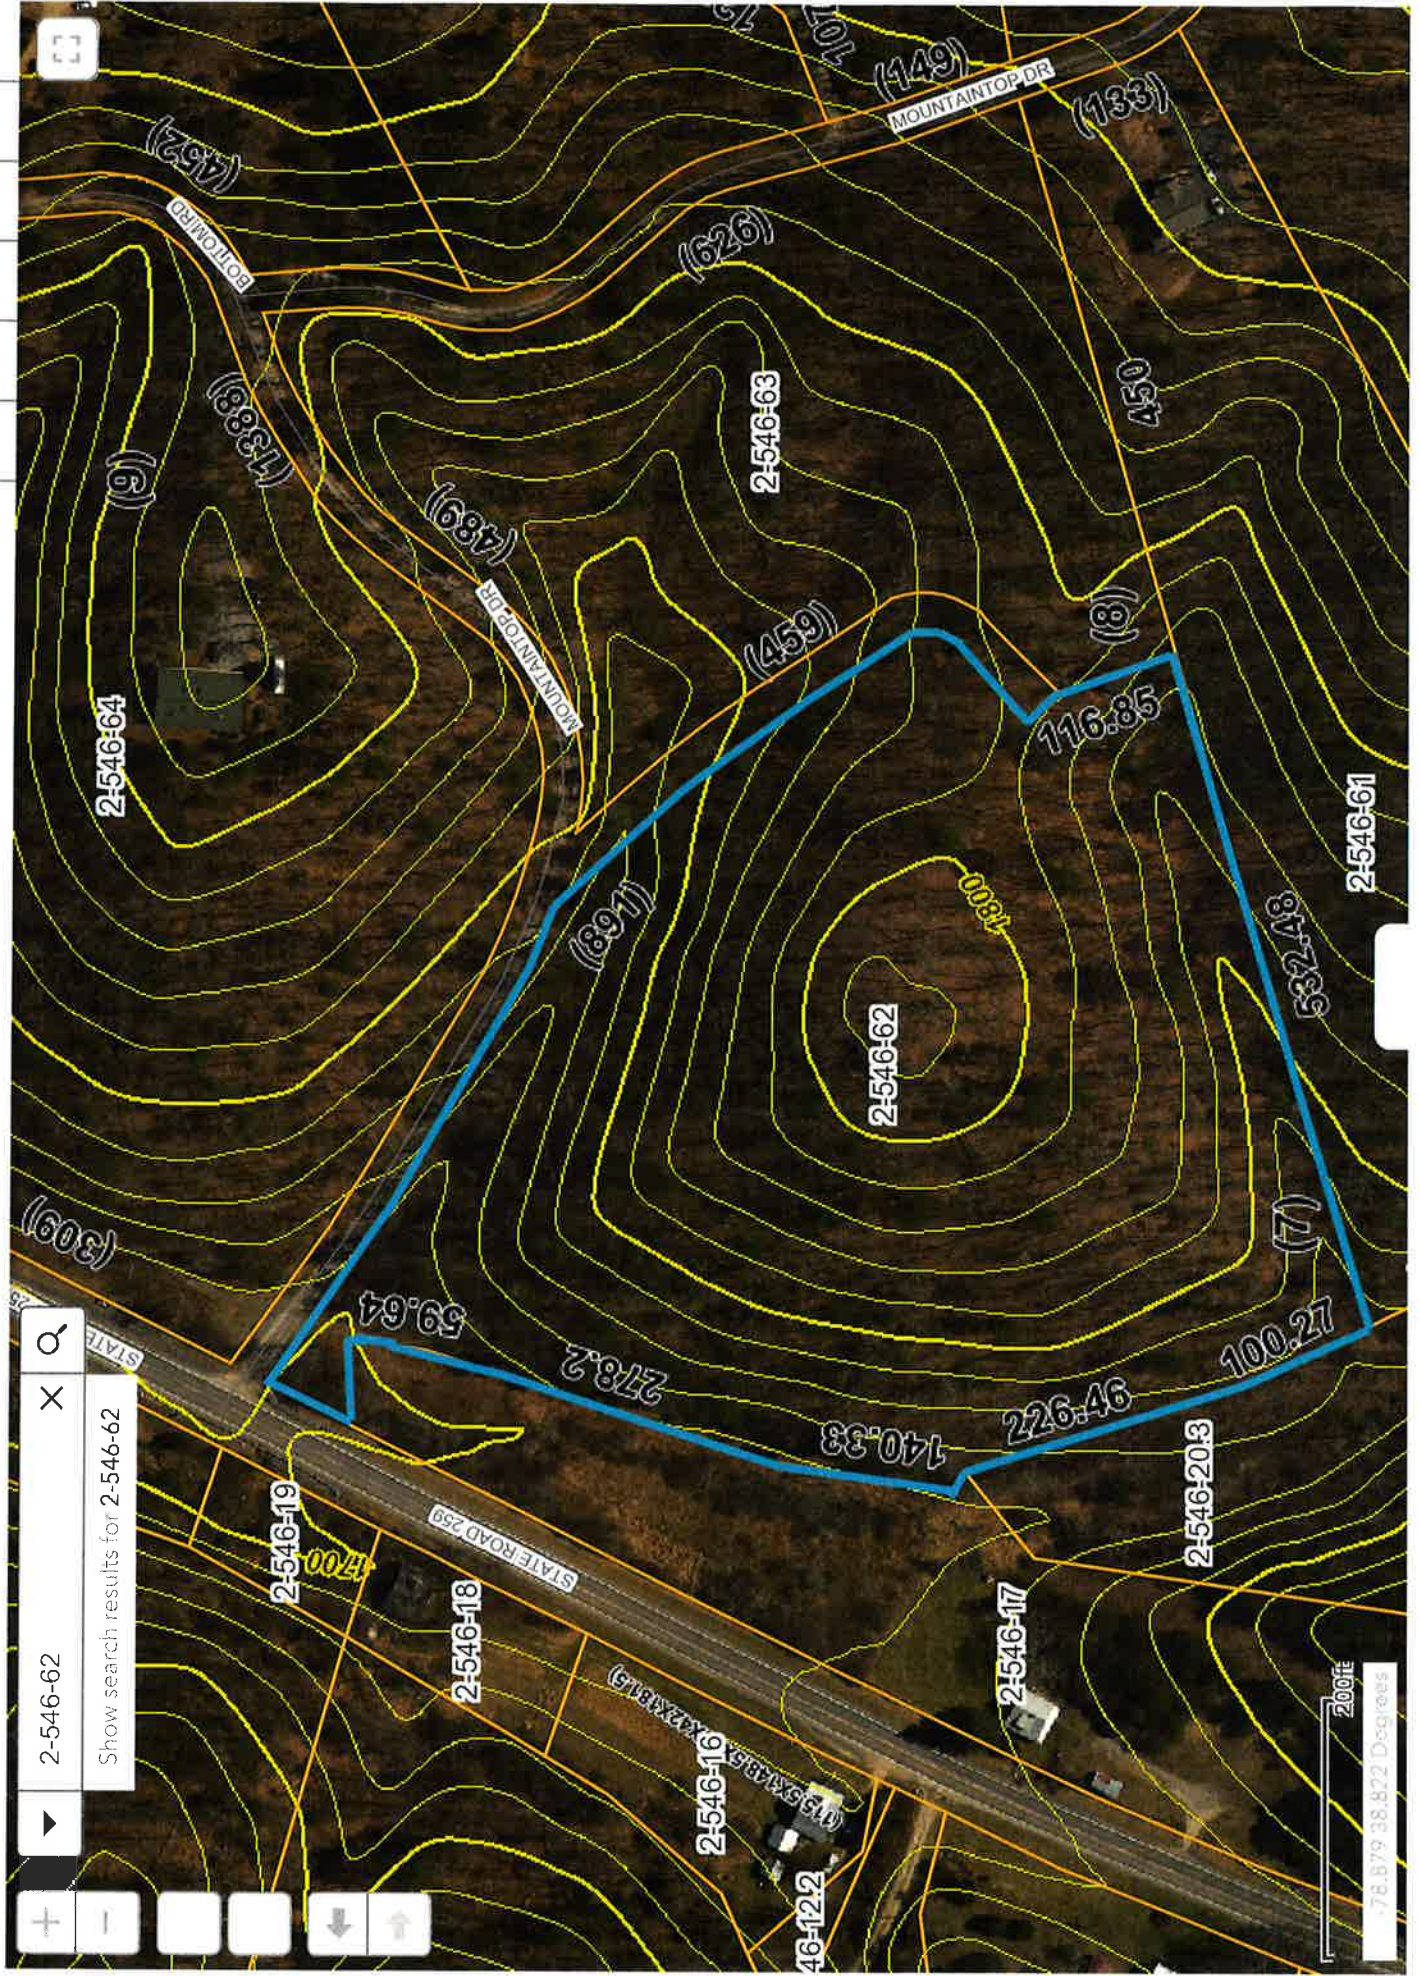

200ft
78.879 38.822 Degrees