

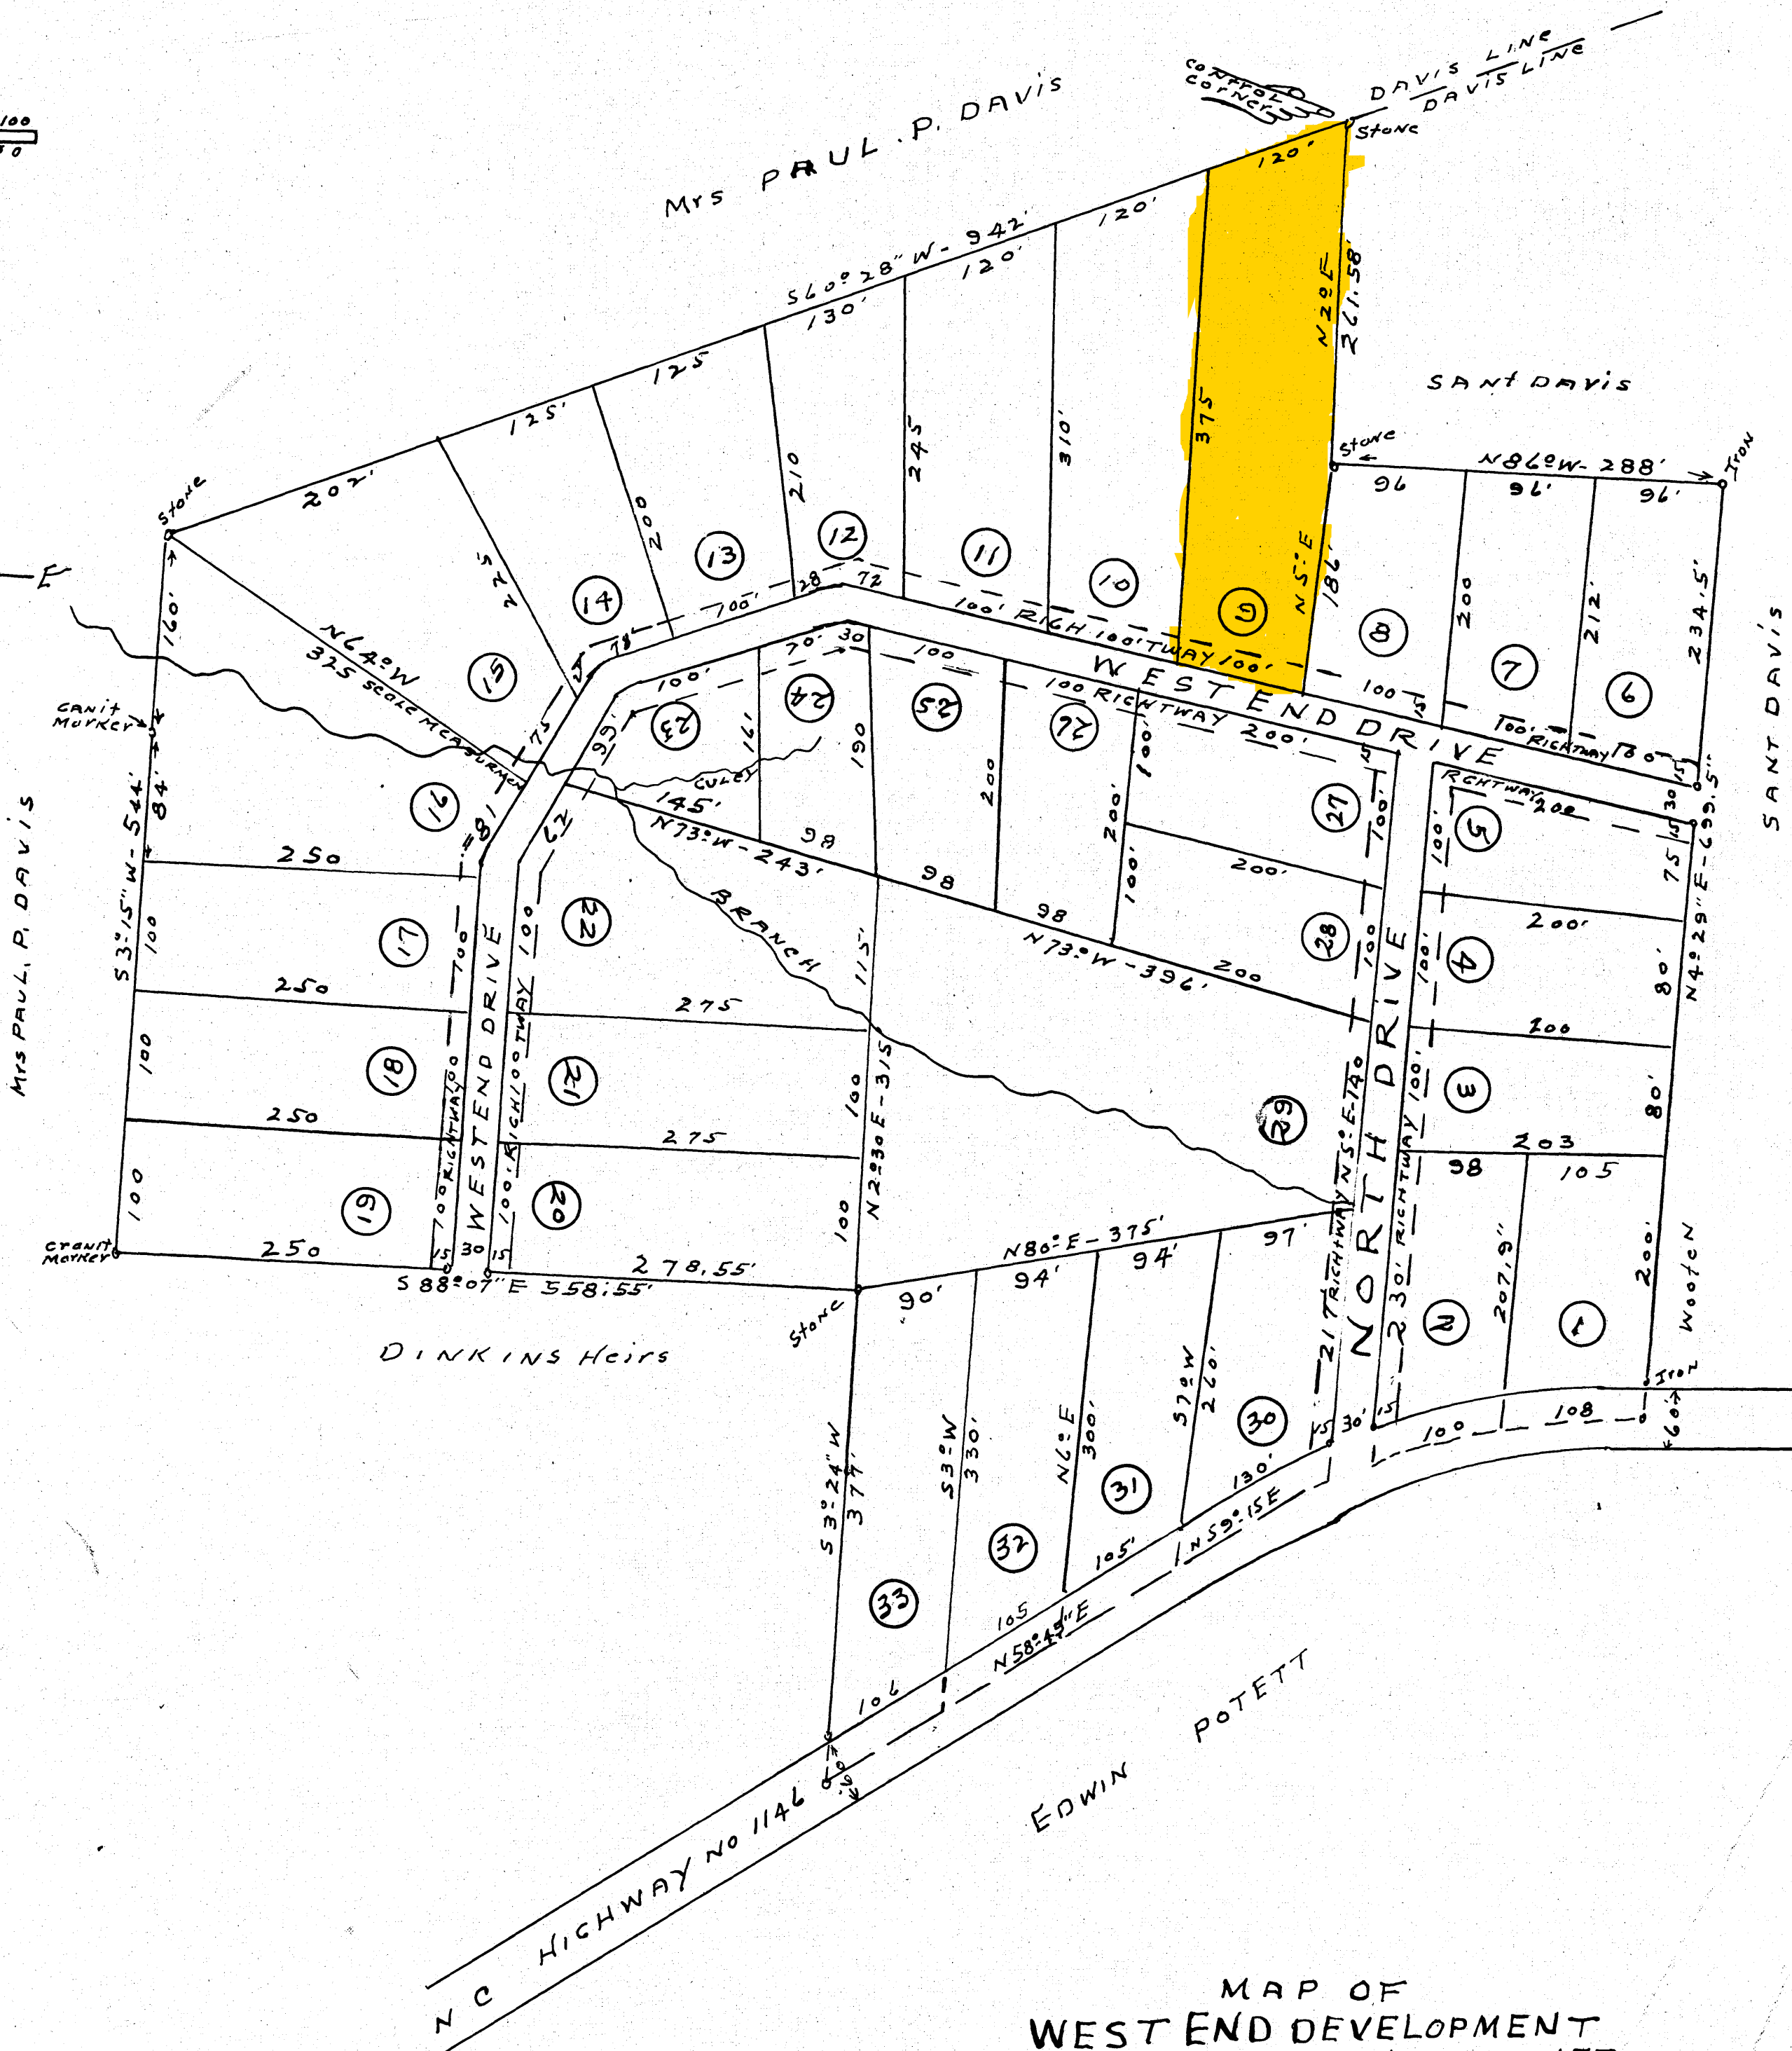


Scale 1" = 100'

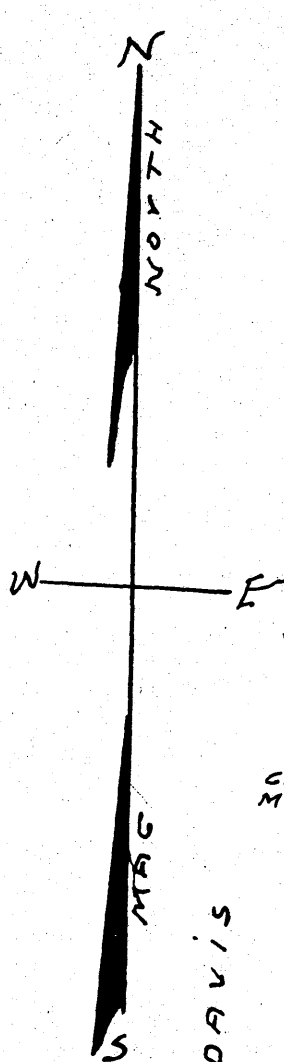

MAP OF
WEST END DEVELOPMENT
CLYDE DINKINS OWNER
YADKINVILLE YADKIN COUNTY N.C.
PROPERTY LOCATED IN FAIRBUSH
TOWNSHIP YADKIN COUNTY N.C.
I JESSE LEE MACKIE REC SURVEYOR
HEREBY CERTIFY THAT THIS MAP WAS
PREPARED FROM AN ACTUAL SURVEY
MADE BY ME MAY 9, 1962 SCALE 1" = 100'
SURVEY MADE FROM FOLLOWING DEED
BOOK 12 PAGE 137 YADKIN COUNTY
REGISTERED SURVEY AND THIS PLAT
IS PREPARED IN ACCORDANCE WITH
G.S. 47-21 AS AMENDED
WITNES MY HAND AND SEAL
THIS THE 27 DAY OF JUNE AD-1963
Jesse Lee Mackie
REGISTERED SURVEYOR

NORTH CAROLINA
YADKIN COUNTY
Clerk of
Superior Court of said county, do hereby certify that JESSE
LEE MACKIE, Surveyor personally appeared before me this
day and acknowledge the due execution of the foregoing
certificate. Let the map, together with the certificate, be
registered.
This 27 day of June AD-1963
Clerk of Superior Court

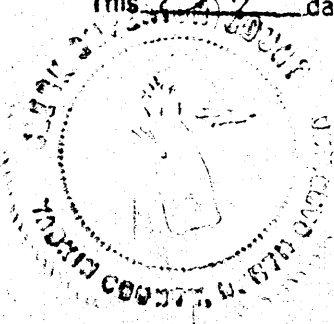

2277A