



GEORGIA, APPLING COUNTY
I hereby certify that the within instrument was filed
for record in the office of the Clerk of Appling
Superior Court at 1:30 o'clock P. M.,
1-30, 20 07 and recorded in
PLAT book 18 page 382
JAN. 30, 20 07.
F. Floyd Hunter
7. Floyd Hunter
Clerk Superior Court

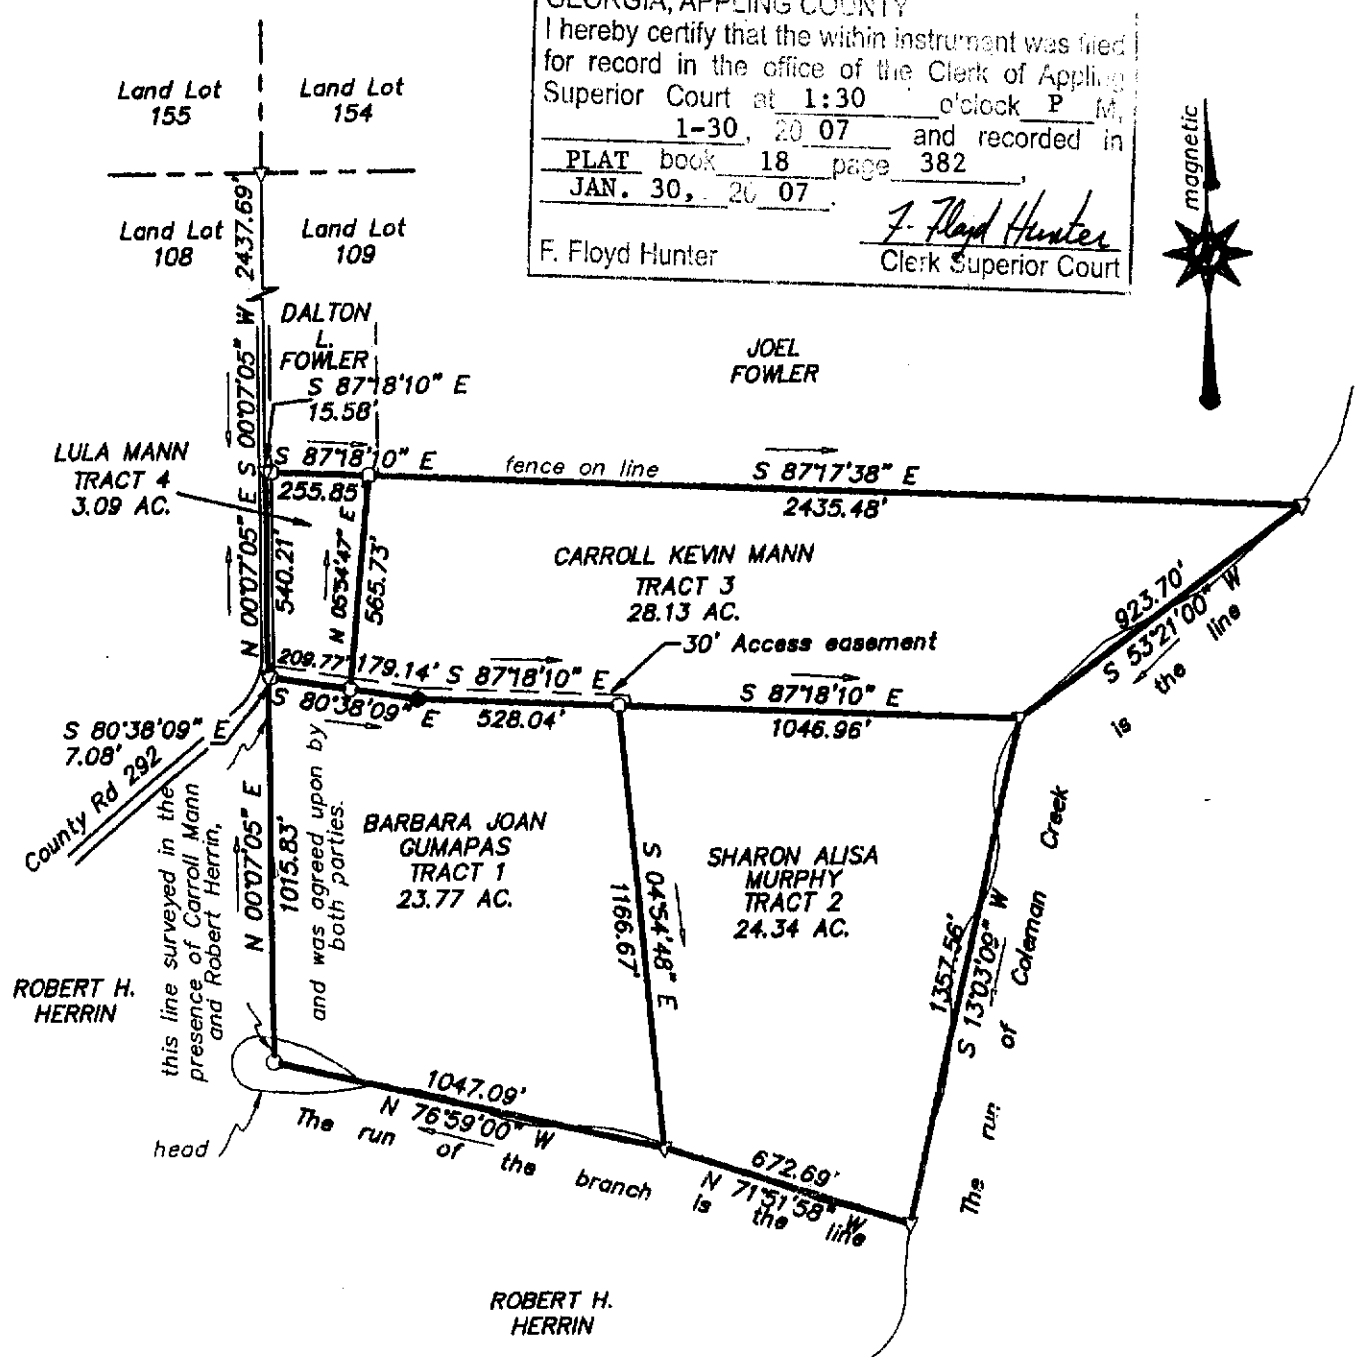


SURVEYOR'S NOTES:

- 1: In my opinion, this plot of survey did not require approval pursuant to O.C.G.A. Section 15-08-67 (d).
- 2: Any certification expressed or implied herein applies only to the individual(s), association(s), agency(s), and/or corporation(s) explicitly listed.
- 3: Tomberlin and Associates and the Land Surveyor whose seal is affixed hereto do not guarantee that all easements which may affect this property are shown.

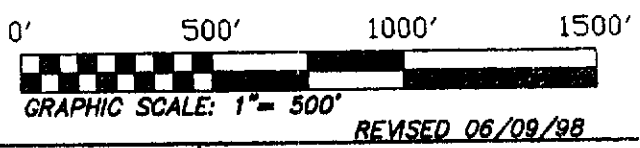

SURVEY FOR: <i>W. CARROLL MANN</i>						☐ IRON PIN SET ☐ IRON PIN FOUND ☐ CONC. MARKER SET ☐ CONC. MARKER FOUND ☐ NO CORNER SET/FOUND
AREA 79.33 AC.	LAND LOT 109	LAND DIST. 3rd	COUNTY APPLING	G.M.D. N/A	STATE GEORGIA	
CITY: N/A		SCALE: 1"= 400'	DATE: 04/14/98	EQUIP. USED DTM-300, 100' TAPE		DRAWN BY: J.T.
						CLOSURE: RADIAL
						FIELD BOOK: F-88 JOB REF. CMANN

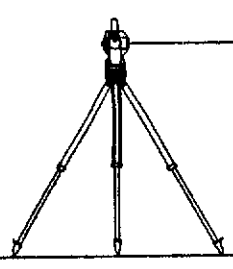

MERLIN J. TOMBERLIN
&
ASSOC.
2523 GOLDEN ISLES WEST
BAXLEY GEORGIA 31513
PH.(912)-367-6823 or (912)-367-7310
MERLIN J. TOMBERLIN, GEORGIA R.L.S. #2477

