


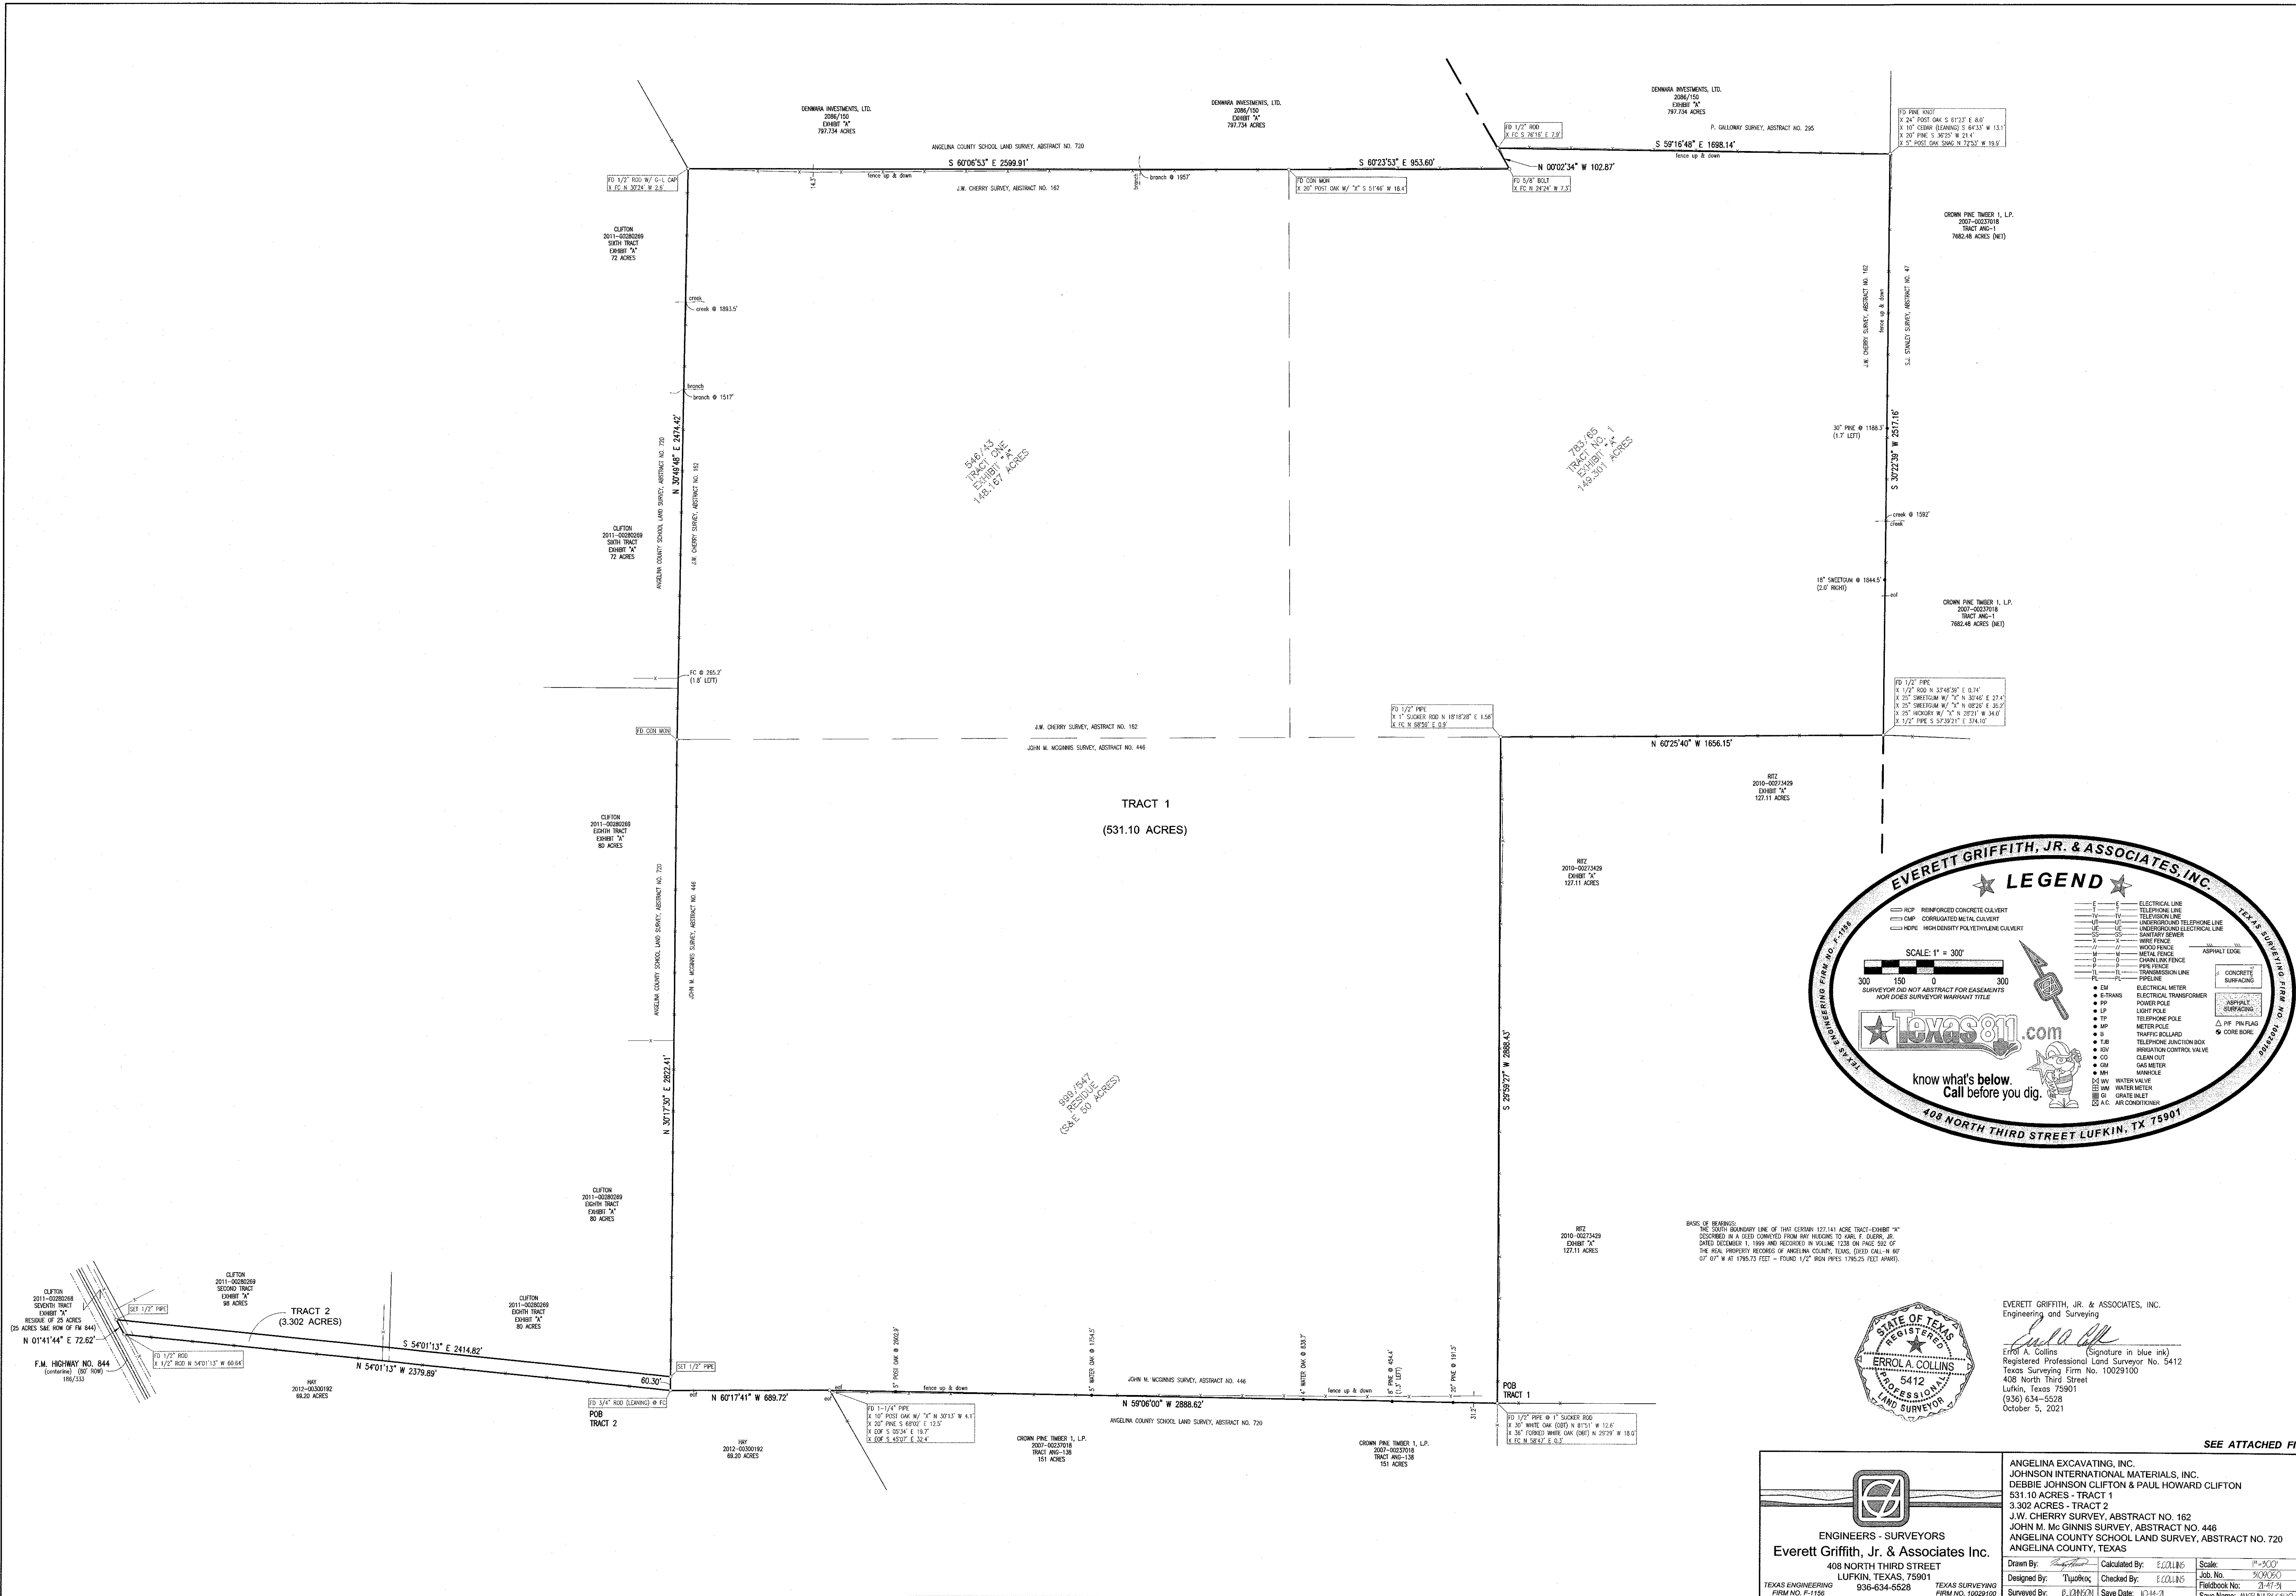

EVERETT GRIFFITH, JR. & ASSOCIATES, INC.

★ LEGEND ★

300 150 0 300

SCALE 1" = 300'

TEXAS811.COM

know what's below.
Call before you dig.

408 NORTH THIRD STREET LUFKIN, TX 75901

REINFORCED CONCRETE CULVERT

CORRUGATED METAL CULVERT

HDPPE HIGH DENSITY POLYETHYLENE CULVERT

ELECTRICAL LINE

TELEPHONE LINE

UNDERGROUND TELEPHONE LINE

UNDERGROUND ELECTRICAL LINE

SANITARY SEWER

WIRE FENCE

WOOD FENCE

METAL FENCE

CHAIN LINK FENCE

PRECAST CONCRETE PILE

TRANSMISSION LINE

PIN FENCE

CONCRETE SURFACING

ASPHALT DRIVE

ASPHALT SURFACING

PPE PIN FLAG

TRAFFIC ROLLER

TELEPHONE JUNCTION BOX

IRRIGATION CONTROL VALVE

ELECTRICAL METER

ELECTRICAL TRANSFORMER

POWER POLE

LIGHT POLE

METER POLE

MANHOLE

WATER VALVE

WATER METER

GRATE INLET

A.C. AIR CONDITIONER

EVERETT GRIFFITH, JR. & ASSOCIATES, INC.
Engineering and Surveying
Errol A. Collins
Errol A. Collins (Signature in blue ink)
Registered Professional Engineer No. 5412
Texas Surveying Firm No. 10029100
408 North Third Street
Lufkin, Texas 75901
(936) 634-5528
October 5, 2021

ENGINEERS - SURVEYORS

Everett Griffith, Jr. & Associates Inc.

408 NORTH THIRD STREET
LUFKIN, TEXAS, 75901

TEXAS ENGINEERING
FIRM NO. F-1156

ANGELINA EXCAVATING, INC.

JOHNSON INTERNATIONAL MATERIALS, INC.

DEBBIE JOHNSON CLIFTON & PAUL HOWARD CLIFTON

531.10 ACRES - TRACT 1

3,302 ACRES - TRACT 2

J.W. CHERRY SURVEY, ABSTRACT NO. 182

JOHN M. McGINNIS SURVEY, ABSTRACT NO. 446

ANGELINA COUNTY SCHOOL LAND SURVEY, ABSTRACT NO. 720

ANGELINA COUNTY, TEXAS

Drawn By: *Errol A. Collins* Calculated By: *E. COLLINS* Scale: 1"=300'

Designed By: *Errol A. Collins* Checked By: *E. COLLINS* Job No. 300060

Surveyed By: *B. JOHNSON* Save Date: 10/14/21 Fieldbook No: 21-47-21

Save Name: ANGELINA EXCAVATING

SEE ATTACHED FIELDNOTES

Drawing No.

Sheet
1
of
1