


1102

LOT SPLIT PLAY OF LOT 4 OF
A BOUNDARY ADJUSTMENT PLAY OF
LOT 4 & ADJUSTED LOT 1 OF FLAT
ROCK VALLEY SUBDIVISION
PG 349 P 755

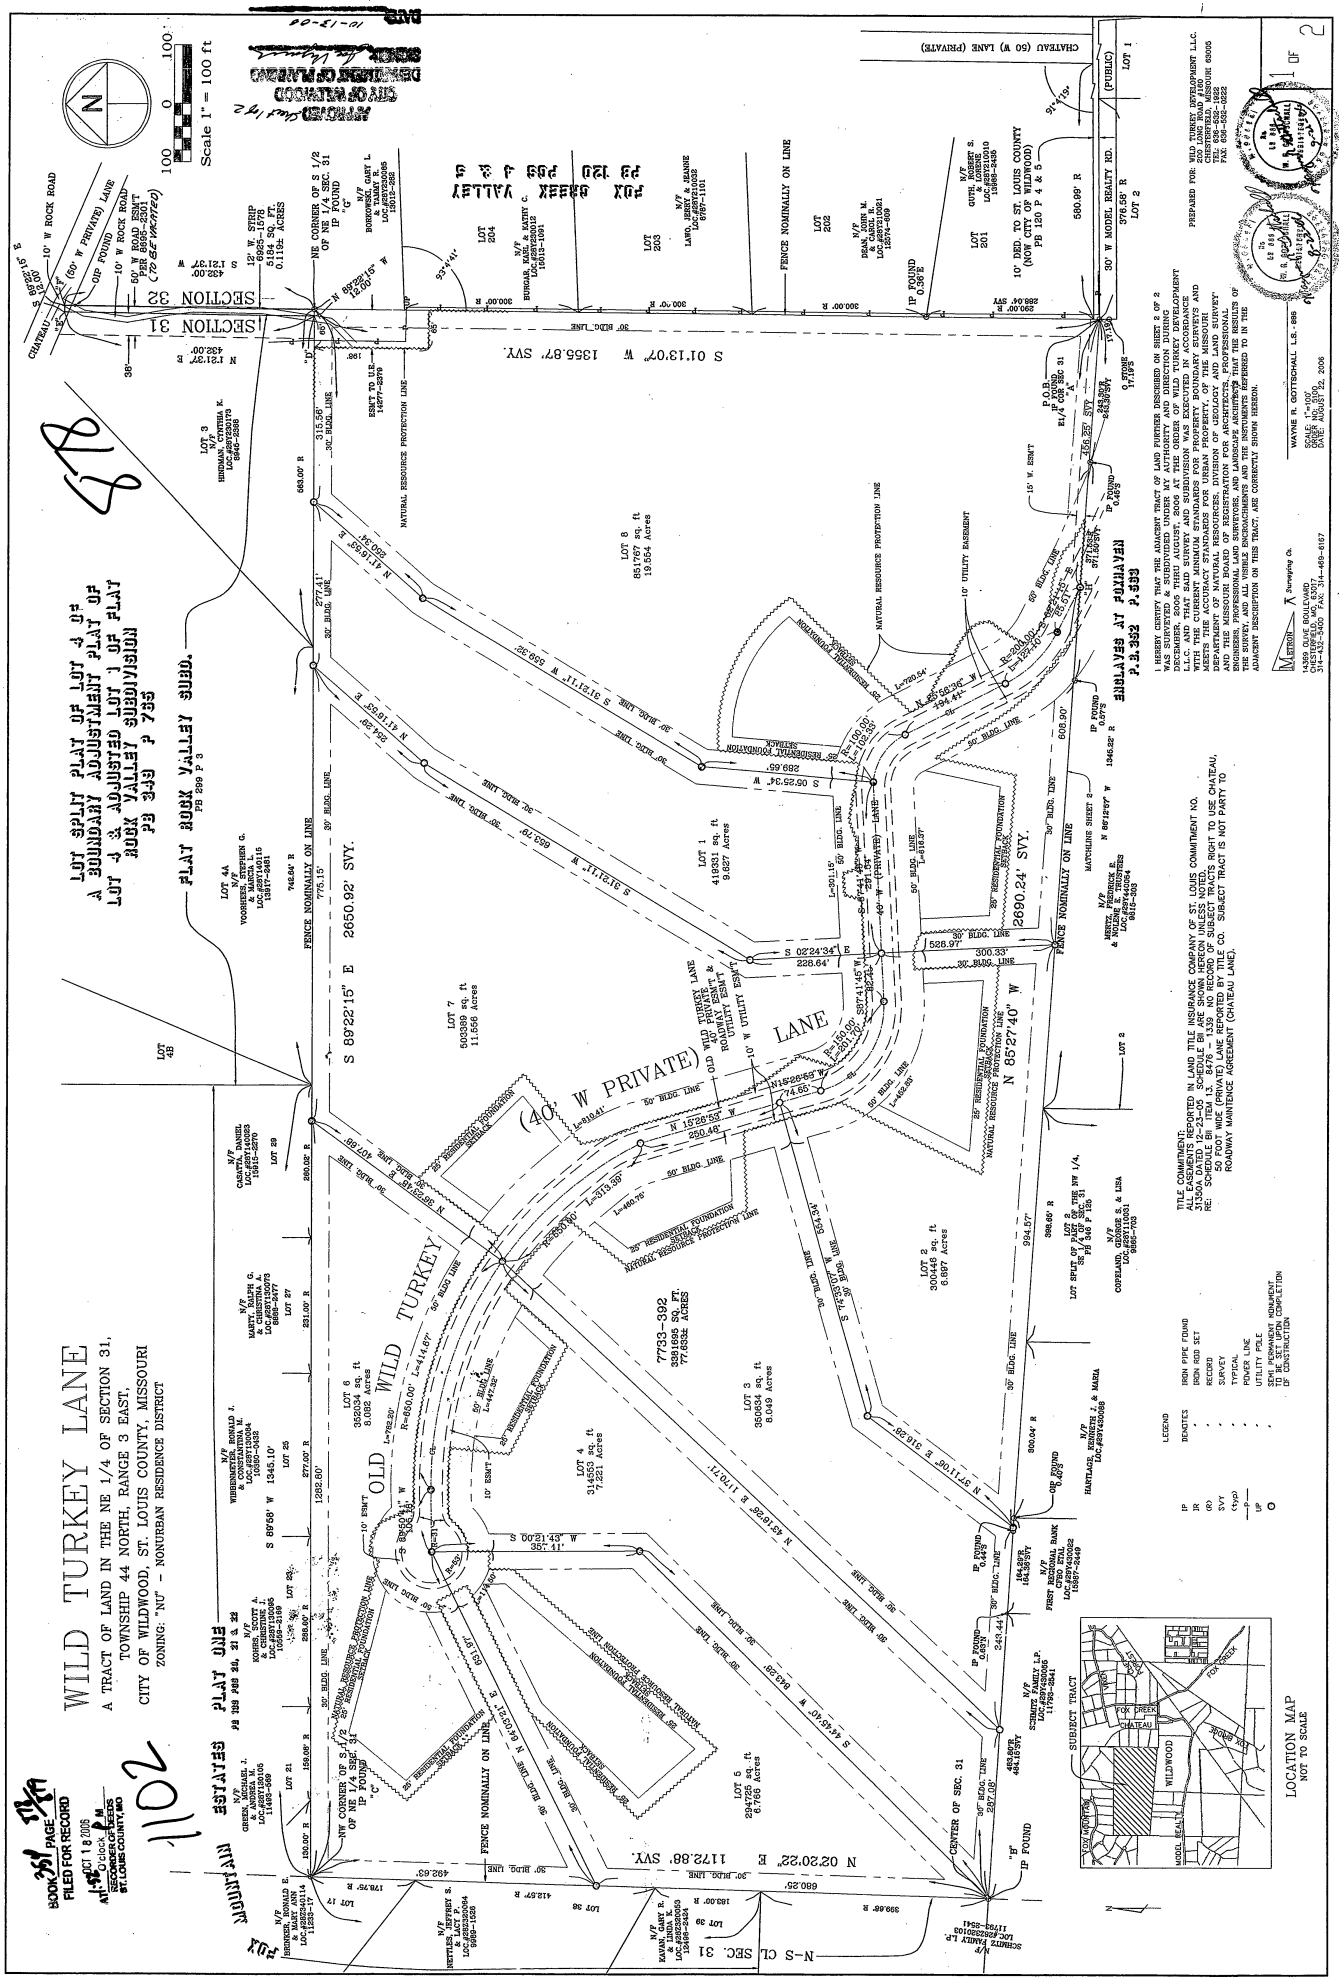








PREPARED FOR: WILD TURKEY DEVELOPMENT LLC.

LOCATION MAP
NOT TO SCALE

