


PROPERTY LOCATION:

Being a Survey of a part of a 18.878 Acre parcel conveyed to Countrytyme, LLC, as recorded in Official Record 180, Page 857, in the Vinton County Deed Records, and being part of Auditor's P.P.N. 07-00755.005.

The bearings of this plat are based on the "East-West" Half Section Line of Section 27, as being N84°01'14"W, and is an assumed Meridian used to denote angles only.

Plat of Survey
Township of Harrison, County of Vinton, State
of Ohio, part of the North Half of Section 27,
Township 9 N., Range 19 W.

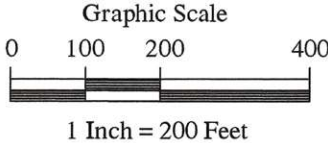

LEGEND


- △ - Railroad Spike Found
- ▲ - Mag Nail Set
- - 3/4" o.d. Iron Pipe Found
- ⊕ - Iron Pin Set
- ⊠ - 5/8" o.d. Iron Pin Found
- - 12" Wood Corner Post Found

RELATED DOCUMENTS

- 1) Tax maps of this area.
- 2) 2001 Survey of 21.489 Acres by Seymore & Associates.
- 3) 2011 Survey of 2.610 Acres by Michael A. Kinnison.
- 4) 2011 Survey of 124.945 Acres by S. Vince Evans.

The description and plat submitted is approved for accurate mathematical closure and/or proper platting references.
APPROVED FOR TRANSFER BY
VINTON COUNTY ENGINEER'S OFFICE

DATE 9/12/12

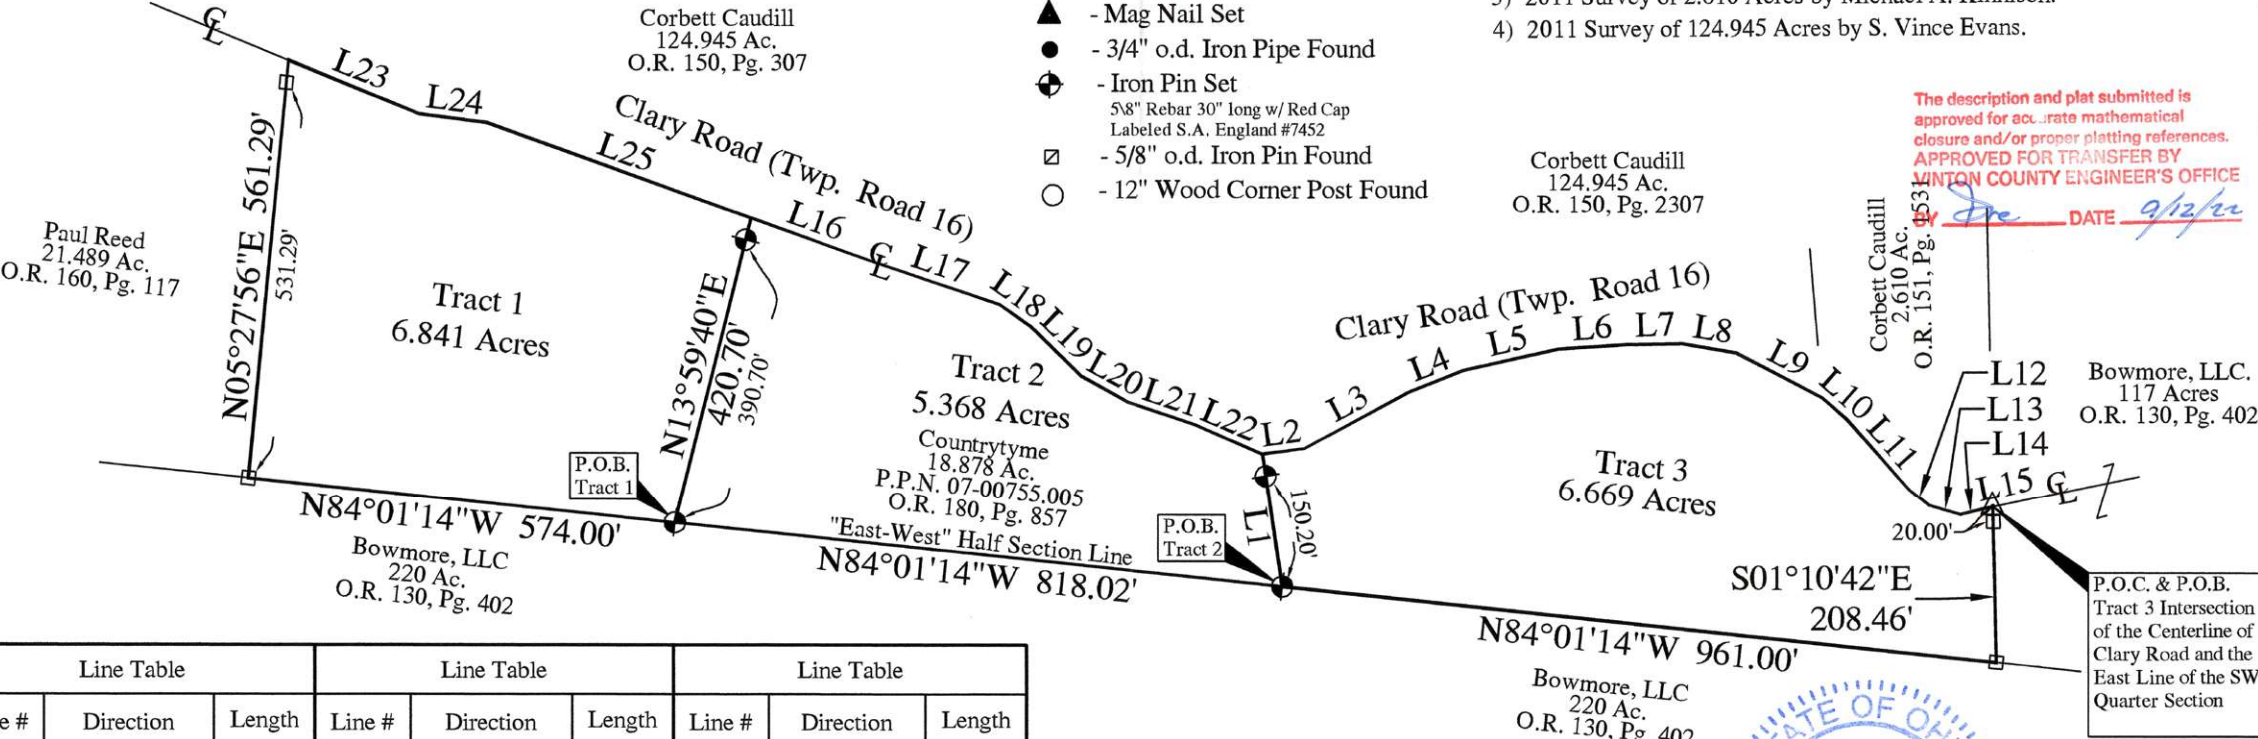

Line Table			Line Table			Line Table		
Line #	Direction	Length	Line #	Direction	Length	Line #	Direction	Length
L1	N08°24'24"W	180.20'	L9	S62°24'00"E	130.04'	L17	S71°22'34"E	187.02'
L2	N82°07'50"E	56.80'	L10	S49°02'17"E	43.25'	L18	S55°09'11"E	50.02'
L3	N61°35'44"E	158.85'	L11	S41°37'58"E	126.24'	L19	S45°33'28"E	95.41'
L4	N68°26'14"E	78.08'	L12	S51°17'58"E	34.36'	L20	S61°11'17"E	70.54'
L5	N77°20'12"E	131.27'	L13	S73°29'59"E	43.56'	L21	S71°14'23"E	96.29'
L6	N86°10'21"E	91.56'	L14	N75°23'36"E	28.47'	L22	S66°32'24"E	98.47'
L7	N88°47'40"E	74.62'	L15	N78°13'01"E	16.03'	L23	S67°39'39"E	188.09'
L8	S80°24'38"E	72.61'	L16	S70°15'54"E	165.50'	L24	S82°35'39"E	92.03'

PREPARED BY:
S.A. ENGLAND SURVEYING
Professional Land Surveying
P.O. Box 1770
Buckeye Lake, Ohio 43008
PHONE: 740-323-0644
email: saengland@surveyohio.com

Line Table		
Line #	Direction	Length
L25	S70°15'54"E	376.00'



I hereby certify that an actual survey of the premises was made, and that this plat is correct to the best of my knowledge.

Dated 9/12/12
Scott A. England, P.S.
Ohio Registered Surveyor #7452