



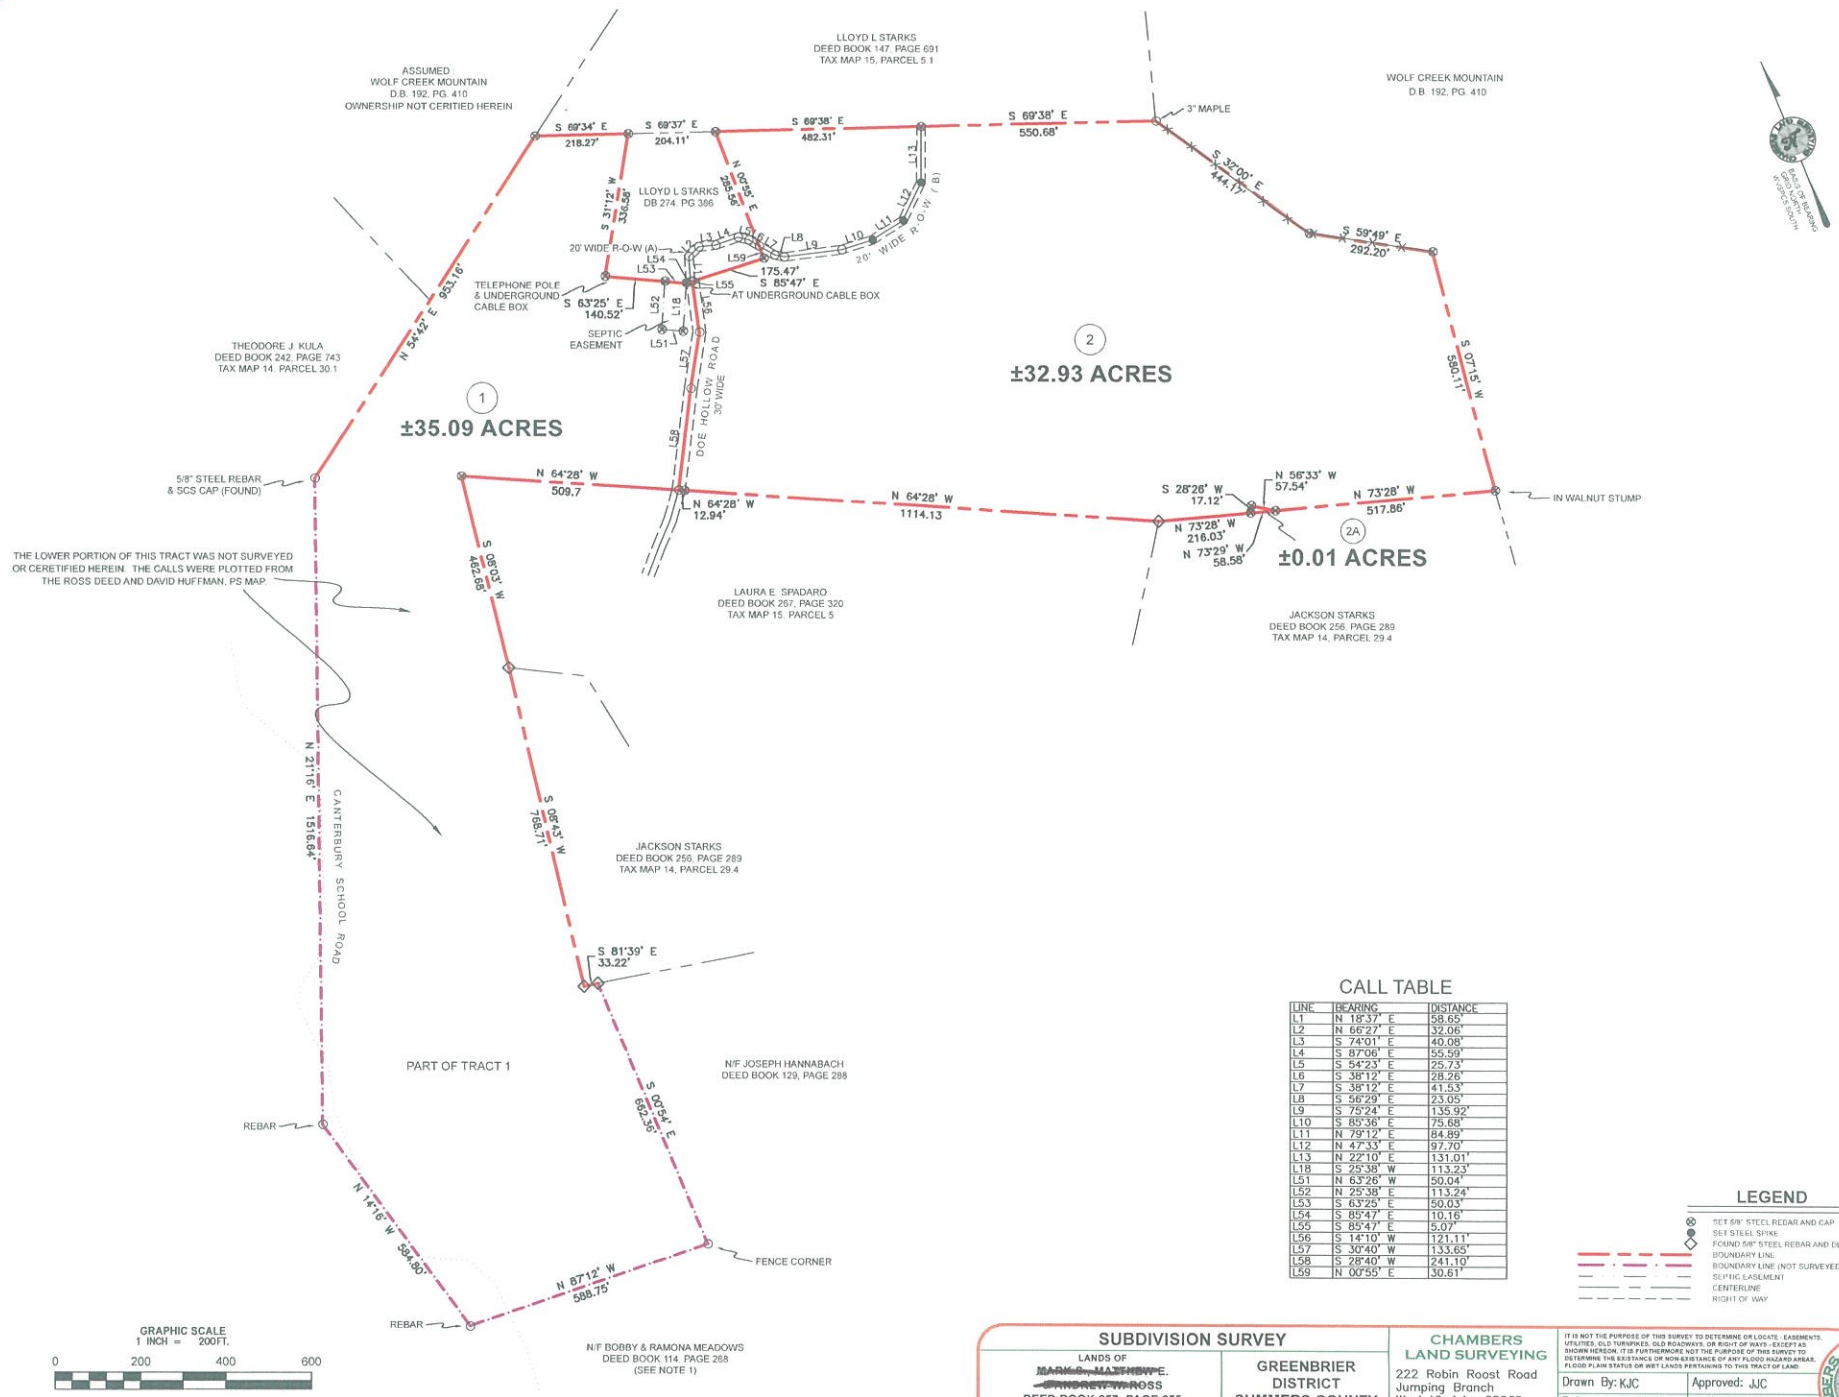

THE LOWER PORTION OF THIS TRACT WAS NOT SURVEYED OR CERTIFIED HEREIN. THE CALLS WERE PLOTTED FROM THE ROSS DEED AND DAVID HUFFMAN, PS MAP.

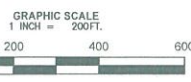

CALL TABLE

LINE	BEARING	DISTANCE
L1	N 18°37' E	58.65'
L2	N 66°27' E	32.06'
L3	S 74°01' E	40.08'
L4	S 87°06' E	55.59'
L5	S 54°23' E	25.73'
L6	S 38°12' E	28.26'
L7	S 38°12' E	41.53'
L8	S 56°29' E	23.05'
L9	S 75°24' E	135.92'
L10	S 85°36' E	75.68'
L11	N 79°12' E	84.89'
L12	N 47°33' E	97.70'
L13	N 22°10' E	131.01'
L18	S 25°38' W	113.23'
L51	N 63°26' W	50.04'
L52	N 25°38' E	113.24'
L53	S 63°25' E	50.03'
L54	S 85°27' E	10.18'
L55	S 85°47' E	5.07'
L56	S 14°10' W	121.11'
L57	S 30°40' W	133.65'
L58	S 78°40' W	241.19'
L59	N 09°55' E	30.61'

LEGEND

- ⊗ 5/8" STEEL REBAR AND CAP
- SET STEEL SHANK
- ◆ FOUND 5/8" STEEL REBAR AND DLH CAP
- BOUNDARY LINE
- - - BOUNDARY LINE (NOT SURVEYED HEREIN)
- - - SEPTIC EASEMENT
- CENTERLINE
- RIGHT OF WAY

SUBDIVISION SURVEY LANDS OF MARCO MATTHEW E. GREENBRIER DISTRICT DEED BOOK 257, PAGE 255 TAX MAP 14, PARCEL 25		GREENBRIER DISTRICT SUMMERS COUNTY WEST VIRGINIA	CHAMBERS LAND SURVEYING 222 Robin Roost Road Jumping Branch West Virginia, 25969 Phone: (304) 573-4274	IT IS NOT THE PURPOSE OF THIS SURVEY TO DETERMINE OR LOCATE EASEMENTS, UTILITIES, OLD TOWNSHIPS, OLD PLACEMEN, OR RIGHT OF WAYS. EXCEPT AS SHOWN HEREON, IT IS FURTHERMORE NOT THE PURPOSE OF THIS SURVEY TO DETERMINE THE EXISTENCE OR NON-EXISTENCE OF ANY FLOOD HAZARD AREAS, FLOOD PLAIN STATUS OR WET LANDS PERTAINING TO THIS TRACT OF LAND. Drawn By: KJC Date: 01/19/22 Map: 22ROSS	Approved: JJC Scale: 1"=200' File: 18BLUNE
--	--	---	---	--	--

