
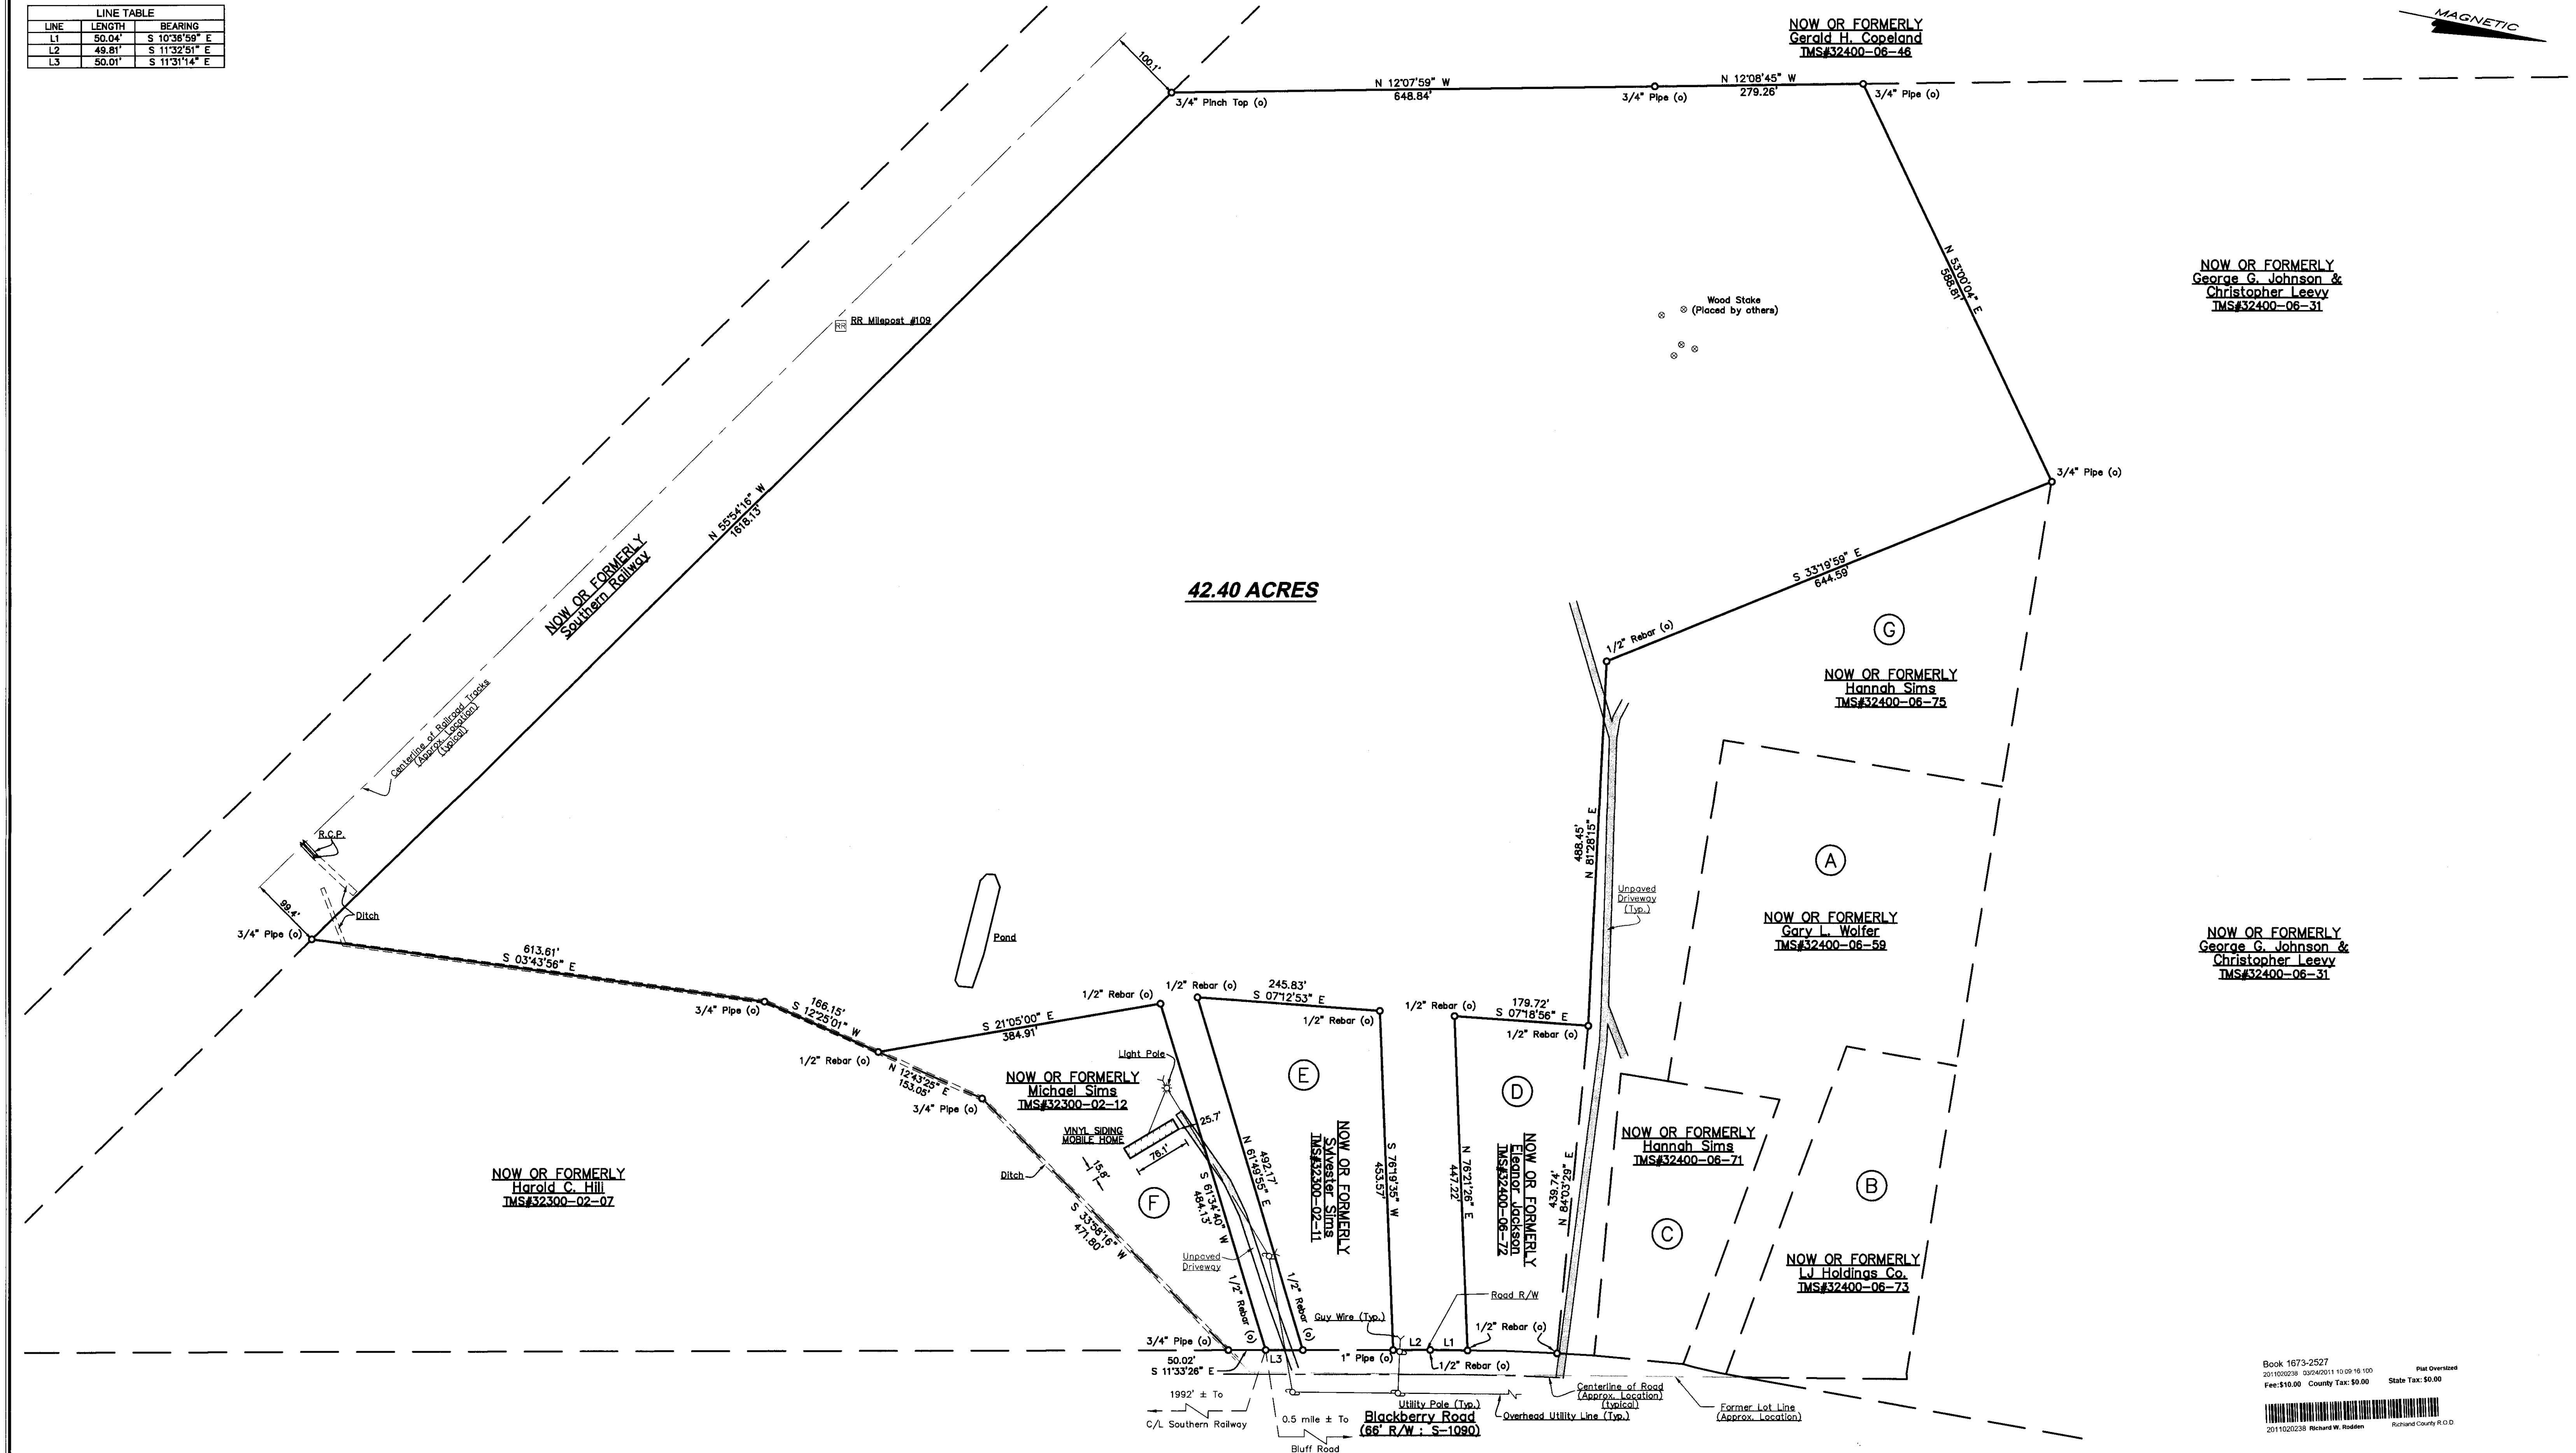


LINE TABLE		
LINE	LENGTH	BEARING
L1	50.04'	S 10°36'59" E
L2	49.81'	S 11°32'51" E
L3	50.01'	S 11°31'14" E

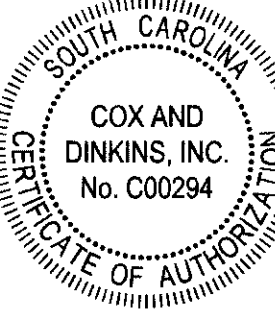

REVISIONS		 COX AND DINKINS, INC. ENGINEERS - SURVEYORS 724 BELTLINE BLVD. COLUMBIA, SOUTH CAROLINA 29205 803-765-0518 Fax: 803-765-0993 Email: cdi@coxanddinkins.com	PLAT		CERTIFICATION:		REFERENCES:				
No.	DATE		DESCRIPTION	PREPARED FOR MEGHAN H. SCHULTZ RICHLAND COUNTY, NEAR GADSDEN, S.C.		I hereby state that to the best of my professional knowledge, information, and belief, the survey shown herein was made in accordance with the requirements of the Standards of Practice Manual for Surveying in South Carolina, and meets or exceeds the requirements for a Class B survey as specified therein; also there are no viable encroachments or projections other than shown. _____ DON RAWLS, JR. (Registered Surveyor) Printed Name: Don Rawls, Jr. License#: 13517		1) A PLAT PREPARED FOR THOMAS THOMPSON & THELMA THOMPSON, BY W. FRANK MCAULAY, JR., DATED DECEMBER 14, 1991, AND RECORDED IN THE OFFICE OF THE REGISTER OF DEEDS FOR RICHLAND COUNTY IN PLAT BOOK 53, PAGE 7845. 2) A PLAT PREPARED FOR THOMAS THOMPSON & THELMA THOMPSON, BY POLSON SURVEYING CO., DATED JULY 13, 2000, AND RECORDED IN RECORD BOOK 429, PAGE 1804. 3) A PLAT PREPARED FOR THOMAS THOMPSON & THELMA THOMPSON, BY POLSON SURVEYING CO., DATED JULY 13, 2000, AND RECORDED IN RECORD BOOK 429, PAGE 1803. 4) PLAT PREPARED FOR J.D. WILLIAMS, BY W.O. CULLUM, DATED DECEMBER 15, 1954, AND RECORDED IN PLAT BOOK P, PAGE 204.			
			SCALE: 1" = 100' 0' 50' 100' 200'		BOOK: X86-1-4	CHK: 5	SF: 257	NO.: 13	PROJ.: 1CX86-01.dwg	BY: 20	NOTES: 1) THE LOCATIONS OF OTHER UNDERGROUND UTILITIES AND THEIR SERVICES ARE UNKNOWN.