



Hampshire Parcel Viewer

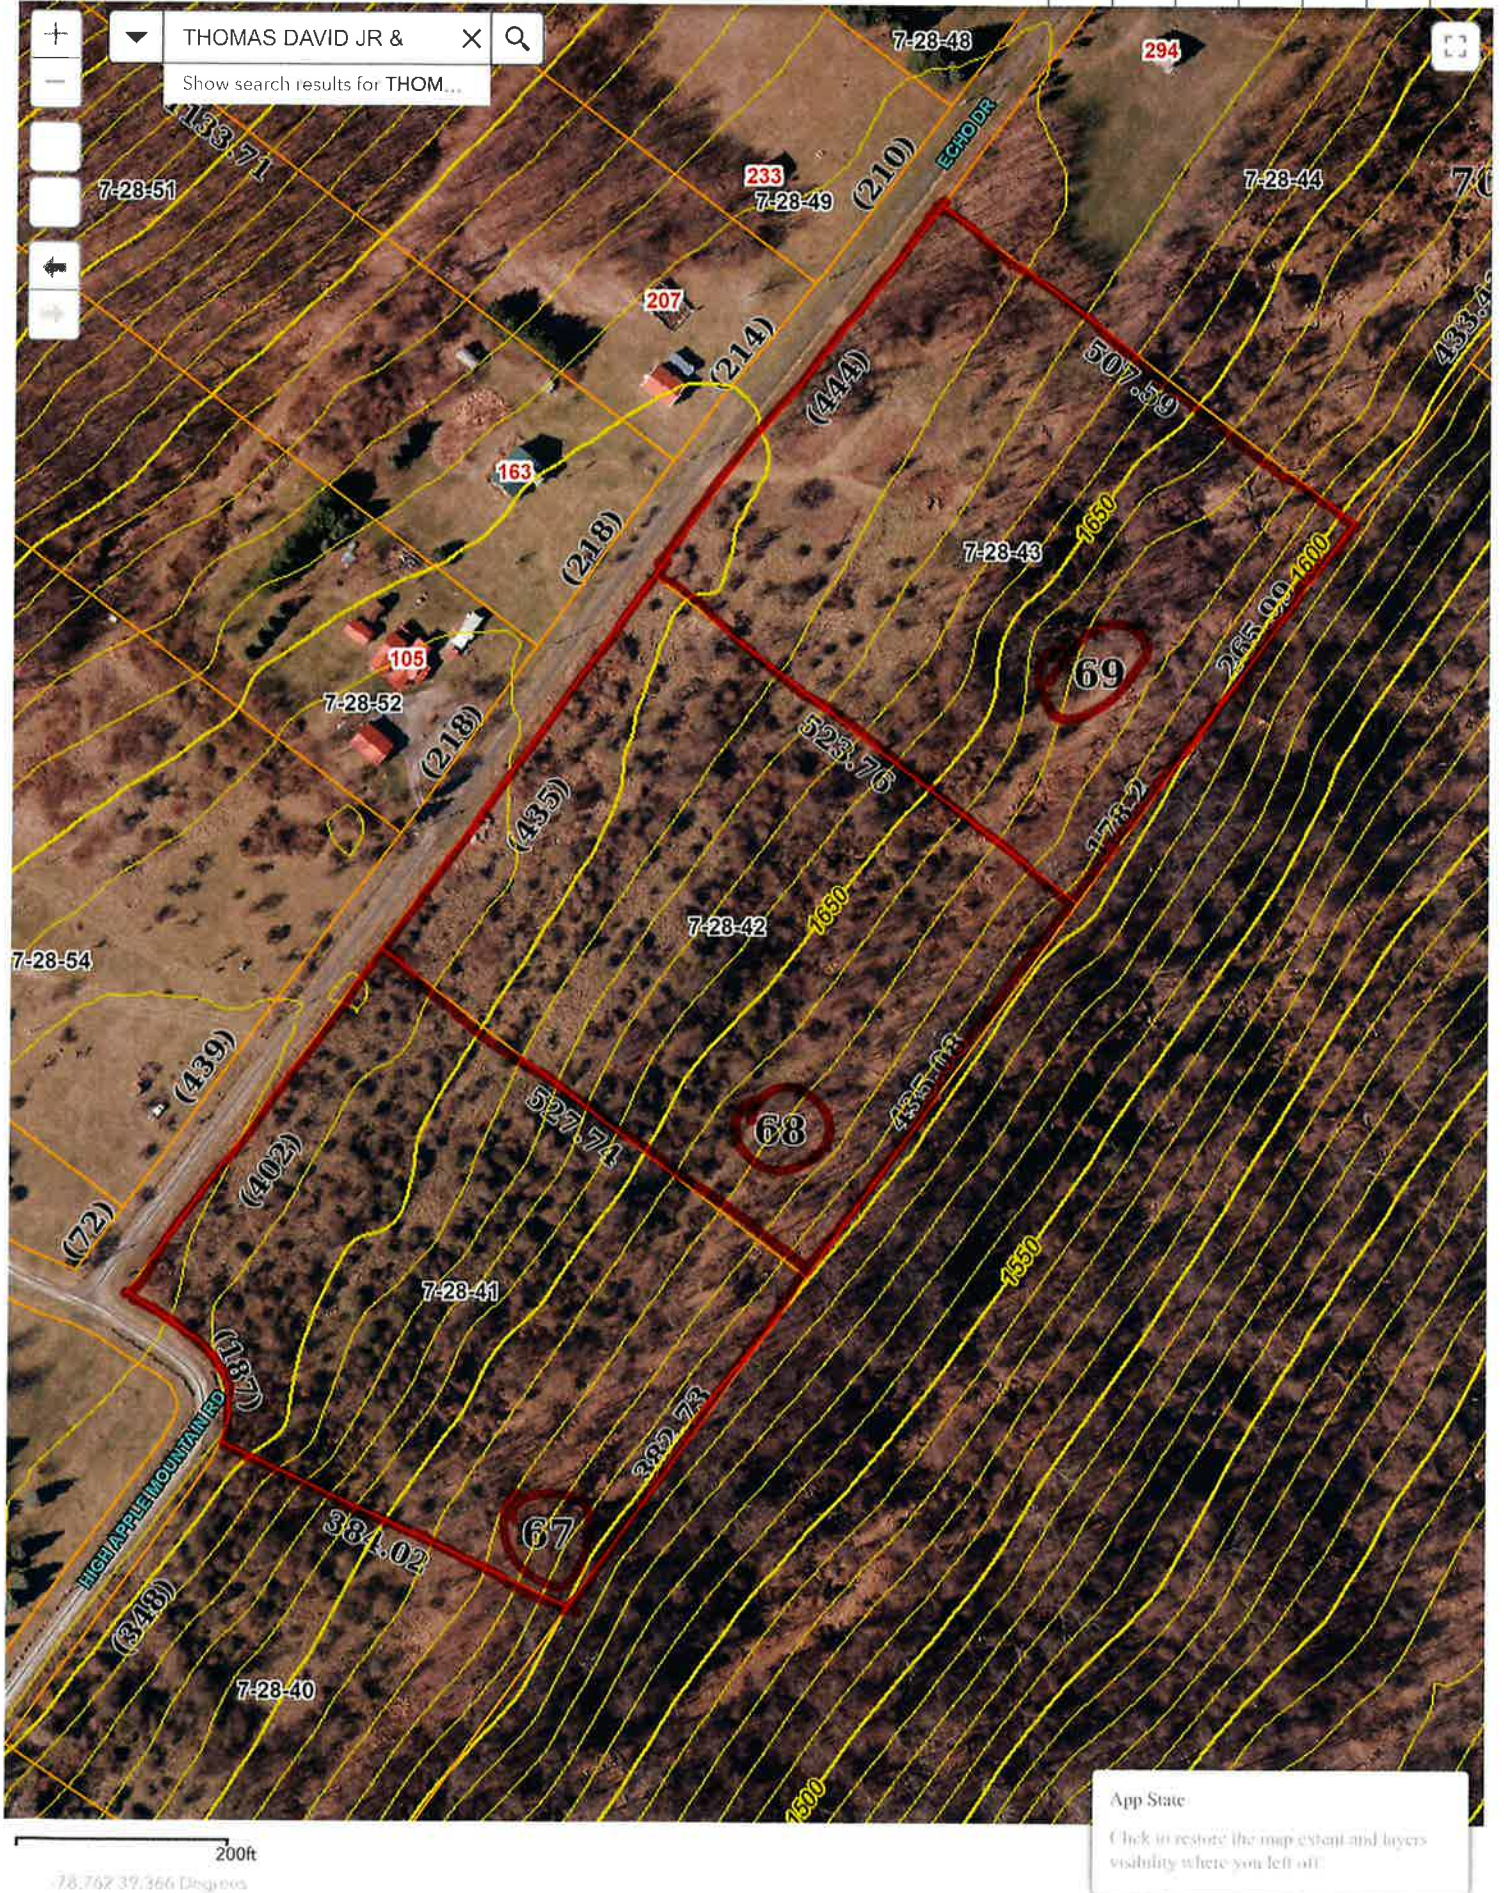

CHARLES BRANDT
WILL BK. 28/368 662.85 AC.

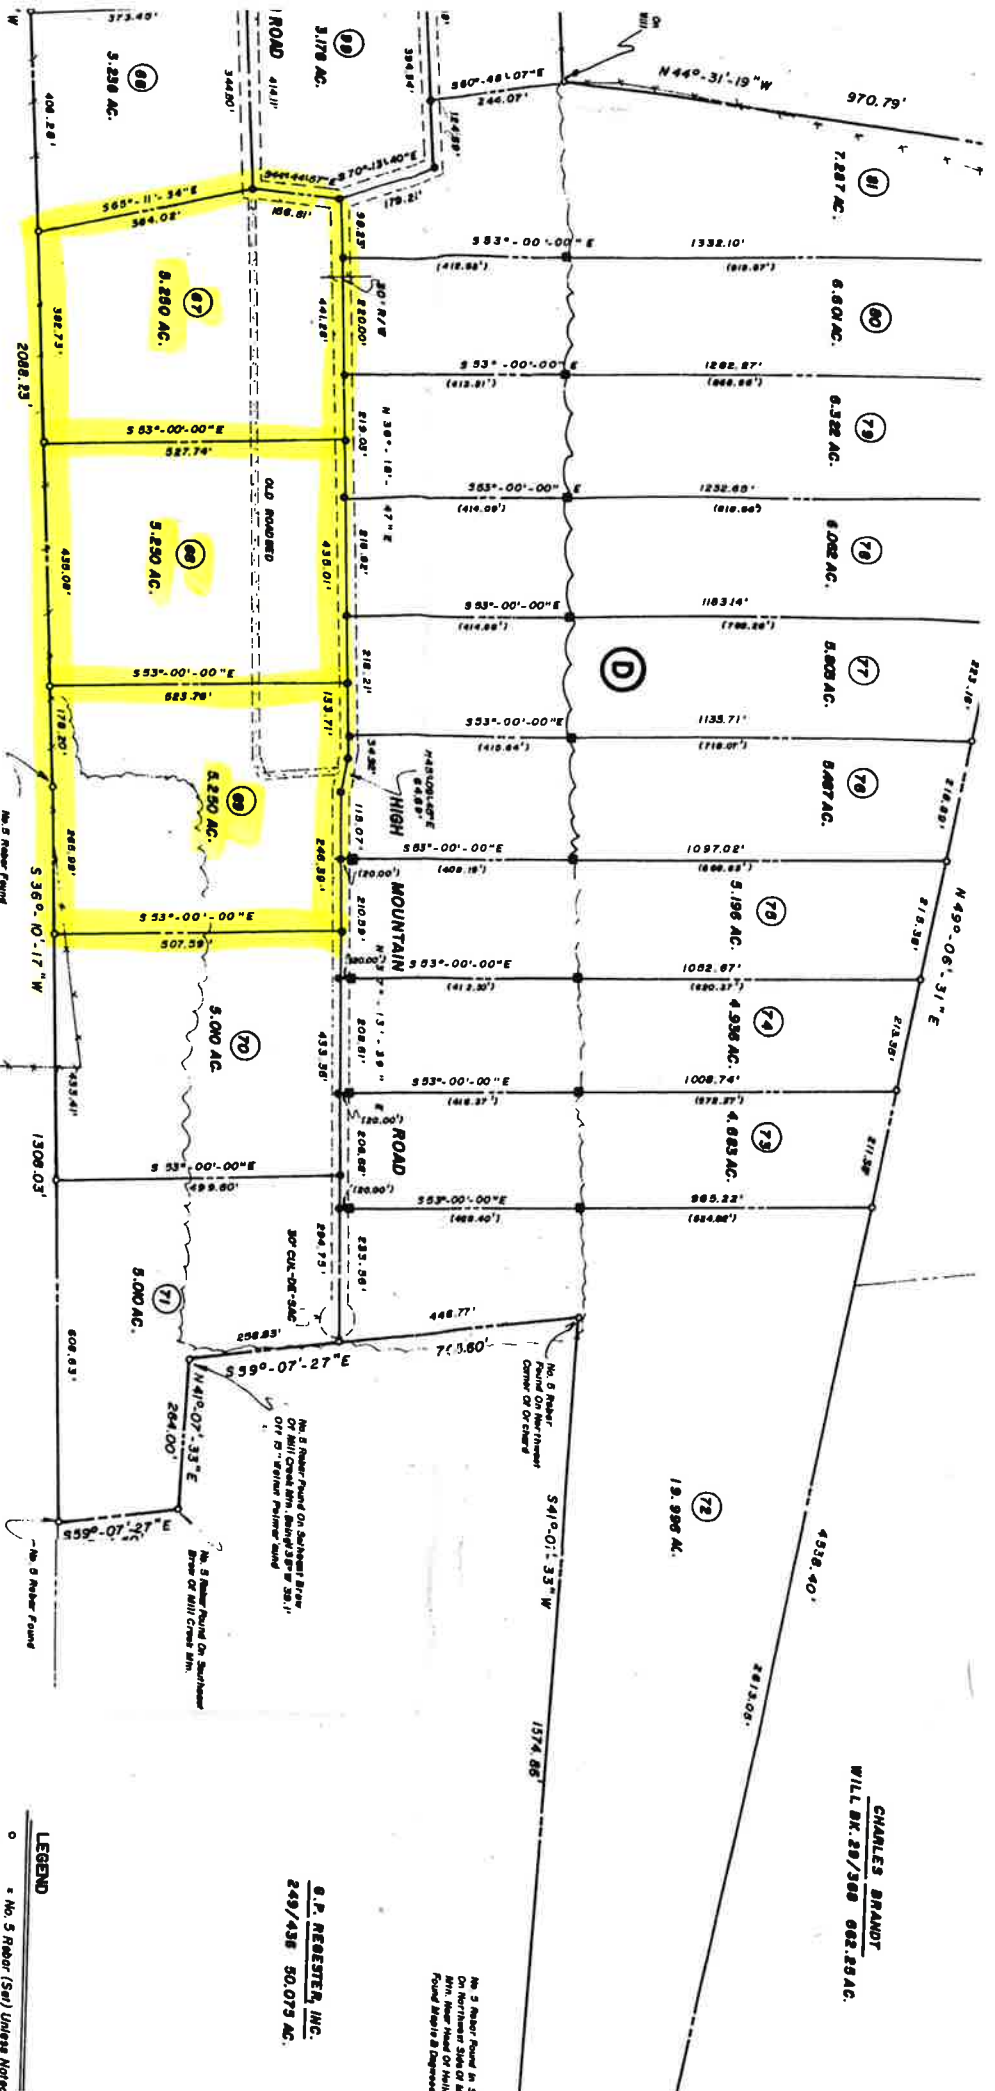

JOHN STIMP
800/512 38178 AC.

ROMNEY DISTRICT
TAX MAP 27, PARCEL 22
TAX MAP 28, PARCELS 14 & 19



LEGEND

- No. 5 Rider (Self) Unless Noted
- * Field
- * Reference No. 5 Rider (Self) On L
- ▲ * Distances Indicated
- ▲ * Aluminum Monument With 3-1/4" Cast Aluminum Disk Top
- ④ * Lot Number
- * Fence
- * Ditch
- * Wood Line

- ## NOTES
1. Reference Riders Are Offset 15.00' F
OR 30' Right-Of-Way And 50.00' FROM
OR 30' Cul-De-Sac.
 2. ① - Original 1/2 & 1/4 Acre Tracts
1/2 Mineral Rights Reserved

STATE OF WEST VIRGINIA, County of Hampshire, to-wit
Be it Remembered that on the 6th day of November
this 1964 was presented in the Clerk's Office a
and with the certificate thereof annexed, admitted to record.
Attest: Mar
County of