

JAMES P. FRENCH, PSM

PROFESSIONAL SURVEYING AND MAPPING


3330 Keating Road Pensacola, Florida 32504
Phone 850-471-1675 Fax 850-477-2245 jimfrench@cox.net



CERTIFICATIONS:

I HEREBY CERTIFY TO RICHARD D. SPRAGUE; SOPHIE A. SPRAGUE; CLEAR TITLE OF NORTHWEST FLORIDA, LLC; AND FIRST AMERICAN TITLE INSURANCE COMPANY THAT THIS SURVEY MEETS THE STANDARDS OF PRACTICE ACCORDING TO THE STATE OF FLORIDA RULE 61G17-6 SET FORTH BY THE FLORIDA BOARD OF LAND SURVEYORS, PURSUANT TO SECTION 472.027 FLORIDA STATUTES.

LINE TABLE		
LINE	BEARING	LENGTH
L1	N00°01'01"W	65.84'
L2	N00°01'32"E	65.84'

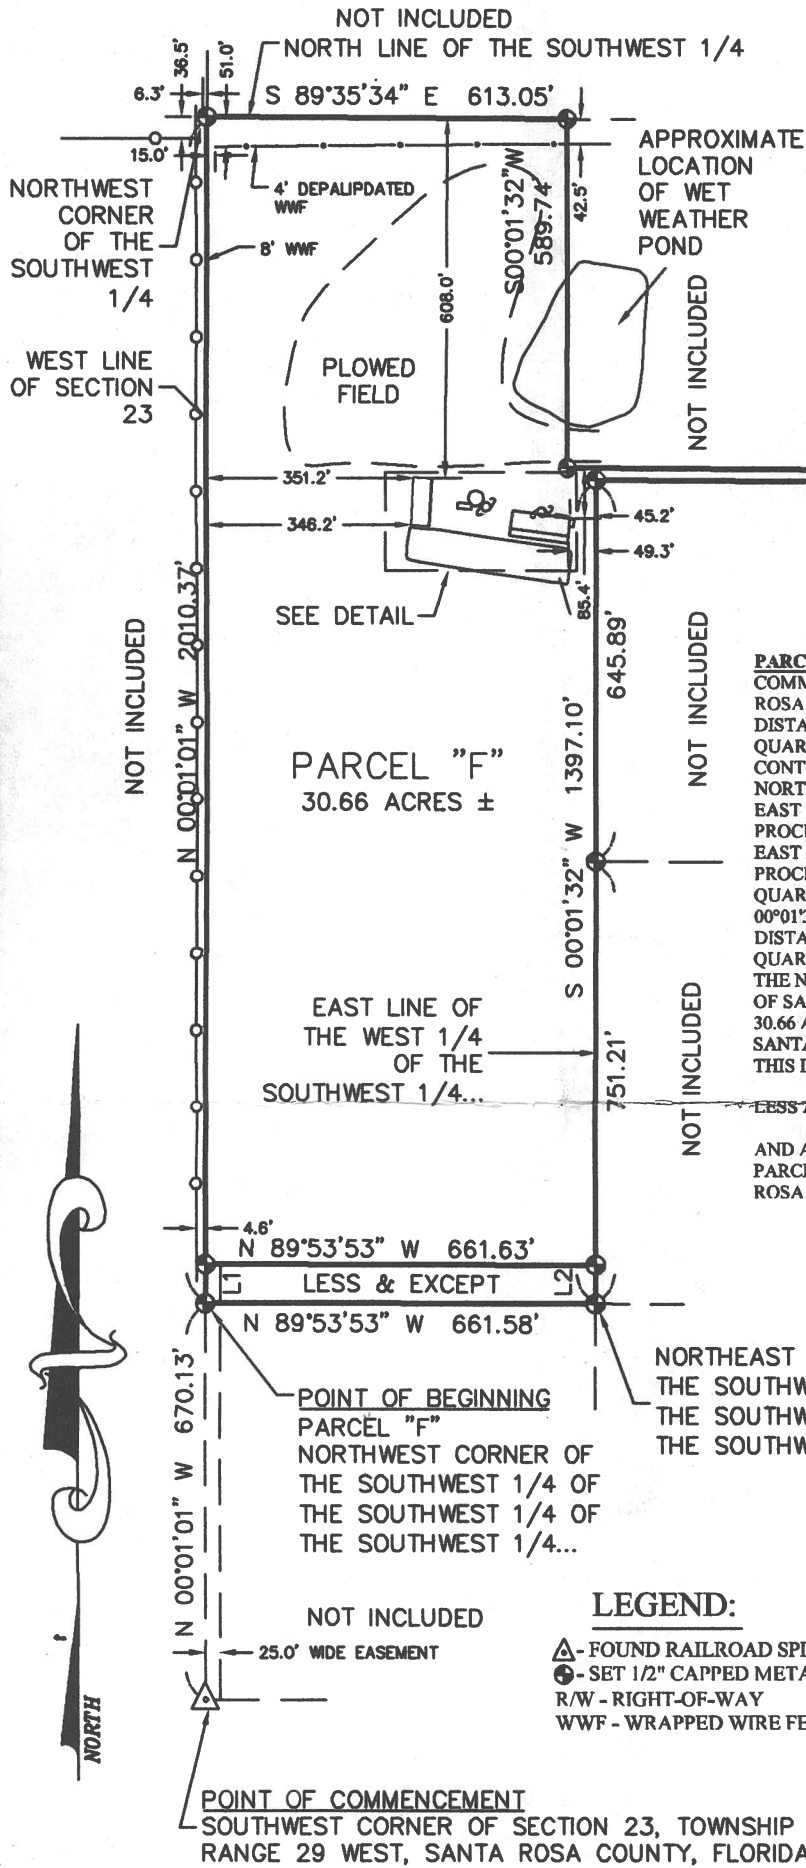


PARCEL "F" (AS DESCRIBED IN OR BOOK 2441, PAGE 1965):
COMMENCING AT THE SOUTHWEST CORNER OF SECTION 23, TOWNSHIP 4 NORTH, RANGE 29 WEST, SANTA ROSA COUNTY, FLORIDA; THENCE PROCEED NORTH 00°01'01" WEST ALONG THE WEST LINE OF SAID SECTION A DISTANCE OF 670.13 FEET TO THE NORTHWEST CORNER OF THE SOUTHWEST QUARTER OF THE SOUTHWEST QUARTER OF THE SOUTHWEST QUARTER OF SAID SECTION 23 AND THE **POINT OF BEGINNING**; THENCE CONTINUE NORTH 00°01'01" WEST ALONG THE SAID WEST LINE A DISTANCE OF 2,010.37 FEET TO THE NORTHWEST CORNER OF THE SOUTHWEST QUARTER OF SAID SECTION 23; THENCE PROCEED SOUTH 89°35'34" EAST ALONG THE SAID NORTH LINE OF THE SOUTHWEST QUARTER A DISTANCE OF 613.05 FEET; THENCE PROCEED SOUTH 00°01'32" WEST A DISTANCE OF 589.74 FEET TO A POINT; THENCE PROCEED SOUTH 89°35'34" EAST A DISTANCE OF 1,545.93; THENCE PROCEED SOUTH 05°03'45" WEST A DISTANCE OF 20.07 FEET; THENCE PROCEED NORTH 89°35'34" WEST A DISTANCE OF 1,494.14 FEET TO A POINT ON THE EAST LINE OF THE WEST QUARTER OF THE SOUTHWEST QUARTER OF THE AFOREMENTIONED SECTION 23; THENCE PROCEED SOUTH 00°01'32" WEST ALONG THE SAID EAST LINE OF THE WEST QUARTER OF THE SOUTHWEST QUARTER A DISTANCE OF 1,397.10 FEET TO THE NORTHEAST CORNER OF THE SOUTHWEST QUARTER OF THE SOUTHWEST QUARTER OF SAID SECTION 23; THENCE PROCEED NORTH 89°35'34" WEST ALONG THE NORTH LINE OF THE SOUTHWEST QUARTER OF THE SOUTHWEST QUARTER OF THE SOUTHWEST QUARTER OF SAID SECTION 23 A DISTANCE OF 661.58 FEET TO THE **POINT OF BEGINNING**; SAID PARCEL CONTAINING 30.66 ACRES, MORE OR LESS, AND LYING AND BEING IN SECTION 23, TOWNSHIP 4 NORTH, RANGE 29 WEST, SANTA ROSA COUNTY, FLORIDA.

THIS INSTRUMENT WAS PREPARED BY JAMES P. FRENCH, PSM (FLORIDA CERTIFICATE NUMBER 5903).

LESS AND EXCEPT THE SOUTH 65.84 FEET AS DESCRIBED IN OR BOOK 2889, PAGE 1374

AND ALSO INCLUDING THE FOLLOWING 25.0' WIDE INGRESS/EGRESS EASEMENT: THE WEST 25.0' OF THE THREE PARCELS DESCRIBED IN OR BOOK 2889, PAGE 1374, OR BOOK 3286, PAGE 574, AND OR BOOK 3286, PAGE 571, SANTA ROSA COUNTY, FLORIDA.

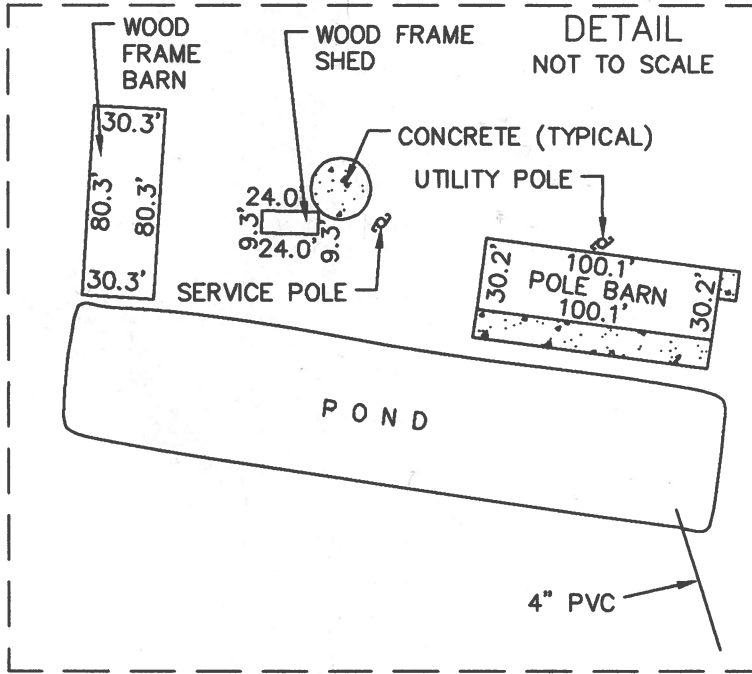

SURVEYOR'S NOTES:

- ALL DISTANCES AND DIRECTIONS ARE PER PLAT OR DEED AND WERE FIELD VERIFIED UNLESS OTHERWISE NOTED.
- LANDS SHOWN HEREON WERE NOT ABSTRACTED FOR EASEMENTS AND/OR RIGHTS-OF-WAY OF RECORD.
- UNDERGROUND PORTION OF FOUNDATIONS, FOOTINGS, OR ANY OTHER UNDERGROUND STRUCTURES WERE NOT LOCATED UNLESS OTHERWISE NOTED.
- THIS SURVEY IS BASED UPON INFORMATION PROVIDED BY CLIENT AND SANTA ROSA COUNTY PUBLIC RECORDS.
- NO TITLE RESEARCH WAS PERFORMED BY THE SURVEYOR.
- ENCROACHMENTS ARE AS SHOWN.
- THERE MAY BE ADDITIONAL RESTRICTIONS THAT ARE NOT RECORDED ON THIS DRAWING THAT MAY BE FOUND IN THE PUBLIC RECORDS OF THIS COUNTY.
- REFERENCE JOB #05-06-007.

COPYRIGHT 2017 BY JAMES P. FRENCH

BEARING BASIS: NORTH 00°01'01" WEST ALONG THE WEST LINE OF SECTION 23		JOB # 17-04-003	
TYPE OF SURVEY: BOUNDARY AND IMPROVEMENTS		REVISIONS:	
SCALE: 1"=300'	FIELD BOOK: 29	PAGE: 50	
CLIENT: CREWS		DATE SURVEYED: 4/14/17	

I HEREBY CERTIFY THAT THE SURVEY SHOWN HEREON MEETS THE STANDARDS OF PRACTICE SET FORTH BY THE FLORIDA BOARD OF LAND SURVEYORS, PURSUANT TO SECTION 5J-17, FLORIDA STATUTES.

ALL MEASUREMENTS MADE IN ACCORDANCE WITH UNITED STATES STANDARDS.

JAMES P. FRENCH, PROFESSIONAL SURVEYOR AND MAPPER

5/17/2017

CERTIFICATE NO. 5903 DATE

NOT VALID
WITHOUT
EMBOSSSED
SEAL