
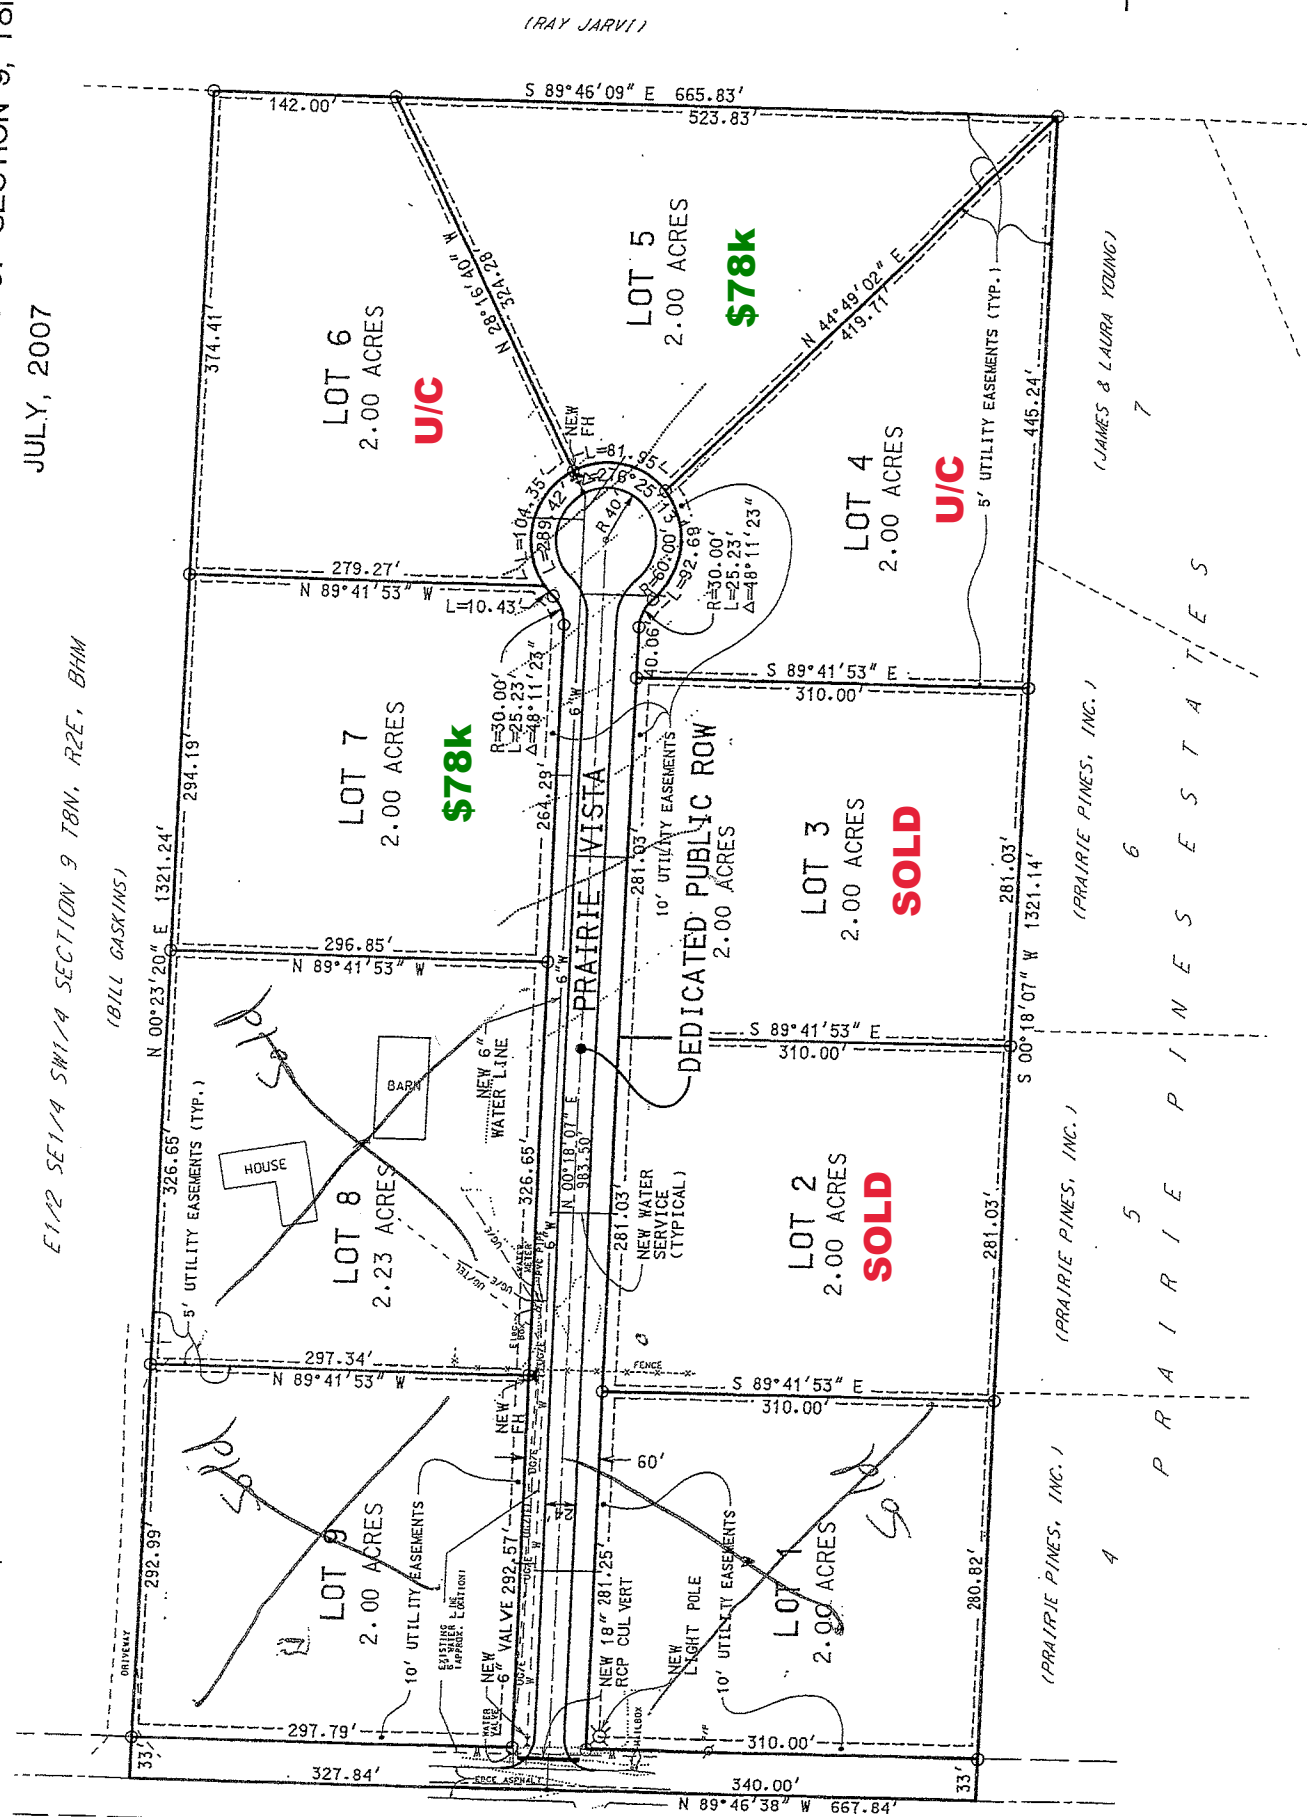


PRELIMINARY PLAT OF  
 LOTS 1 THROUGH 9 AND DEDICATED ROAD RIGHT-OF-WAY OF NICHOLS SUBI  
 CITY OF BELLE FOURCHE, BUTTE COUNTY, SOUTH DAKOTA  
 A SUBDIVISION OF THE W1/2 SW1/4 SE1/4 OF SECTION 9, T8N, R2E, BH

JULY, 2007

E1/2 SE1/4 SW1/4 SECTION 9 T8N, R2E, BHM  
 (BILL GASKINS)

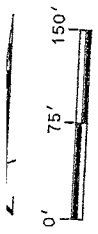

SOURDOUGH ROAD (66' ROW)

(JAMES & LAURA YOUNG)

(PRAIRIE PINES, INC.)

(PRAIRIE PINES, INC.)

(PRAIRIE PINES, INC.)

P R A I R I E P I N E S E S T A T E S

24' STREET

IDE LOT LINE