

LINE TABLE


| No. | Bearing       | Distance |
|-----|---------------|----------|
| L1  | N 02°16'02" W | 124.00'  |
| L2  | N 02°16'02" W | 48.28'   |
| L3  | N 05°55'40" W | 53.36'   |
| L4  | N 08°21'07" W | 70.89'   |
| L5  | N 08°21'07" W | 78.18'   |
| L6  | N 08°21'07" W | 149.07'  |
| L7  | N 12°31'36" W | 83.51'   |
| L8  | N 15°58'18" W | 112.32'  |

# Plat of Survey Township of Scioto, County of Jackson, State of Ohio, part of the Northeast Quarter of Section 3, Township 6N, Range 19W.

## PROPERTY LOCATION:


Being a Survey of a part of 2 parcels conveyed to Countrytyme Land Specialists, Ltd., as recorded in O.R. Book 155, Page 2918, in the Jackson County Deed Records, and being part of Auditor's P.P.N. K20-005-00-031-00 & part P.P.N. K20-005-00-032-00.

The bearings of this plat are based on the North line of the Northeast Quarter of Section 3, as being N 85°34'01" W, and is an assumed Meridian used to denote angles only.

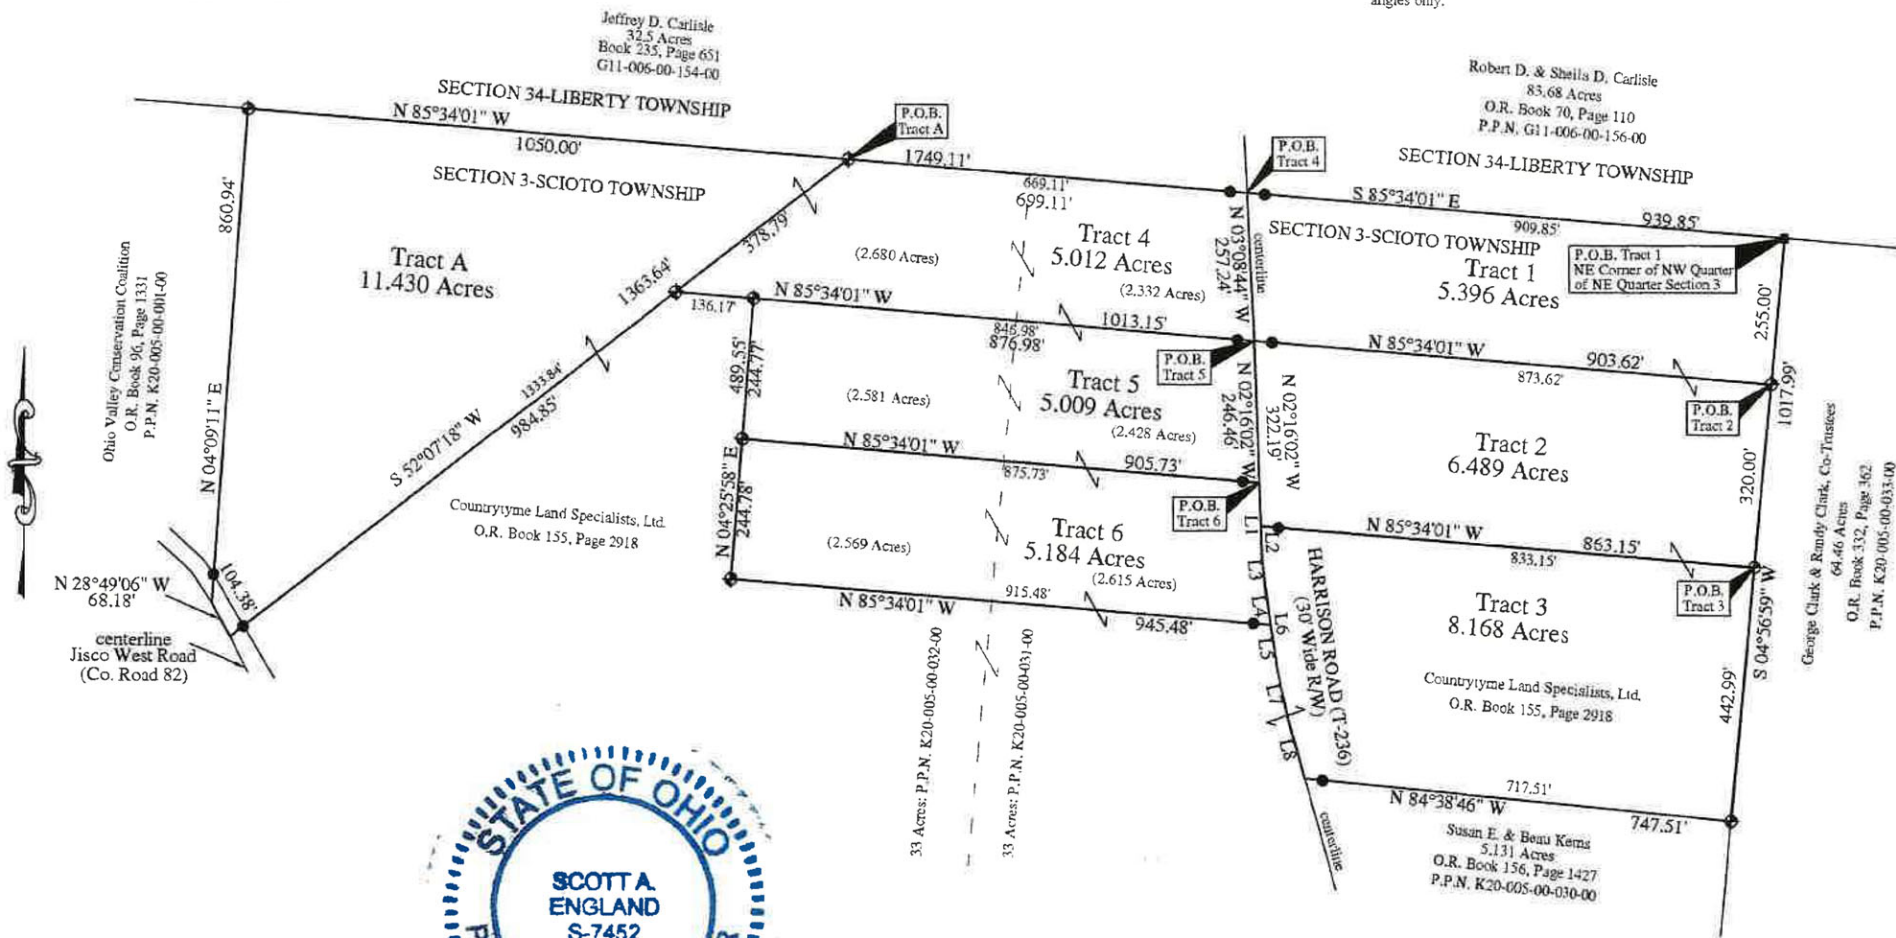

## LEGEND

- ④ - 3/4" o.d. Iron Pipe Found
- ▲ - Nag Nail Set
- ◆ - 5/8" o.d. Iron Pin Found
- - Iron Pin Set @ 30.00' from centerline
- ⊕ - Iron Pin Set
- ⊕ - 3/8" Rebar 30" long w/ Red Cap Labeled S.A. England #7452
- ⊕ - Stone Found w/scrbed 'X'

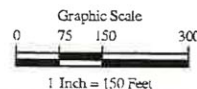

## PREPARED BY:

**S.A. ENGLAND SURVEYING**  
Professional Land Surveying  
P.O. Box 1770  
Buckeye Lake, Ohio 43008  
PHONE: 740-323-0644  
email: saengland@surveyohio.com

I hereby certify that an actual survey of the premises was made, and that this plat is correct to the best of my knowledge.

Dated 5/15/12  
Scott A. England, P.S.  
Ohio Registered Surveyor #7452