



EVERETT GRIFFITH JR. & ASSOCIATES, INC.

SCALE 1" = 100'

LEGEND

400 NORTH THIRD STREET, LUFKIN, TX 75901

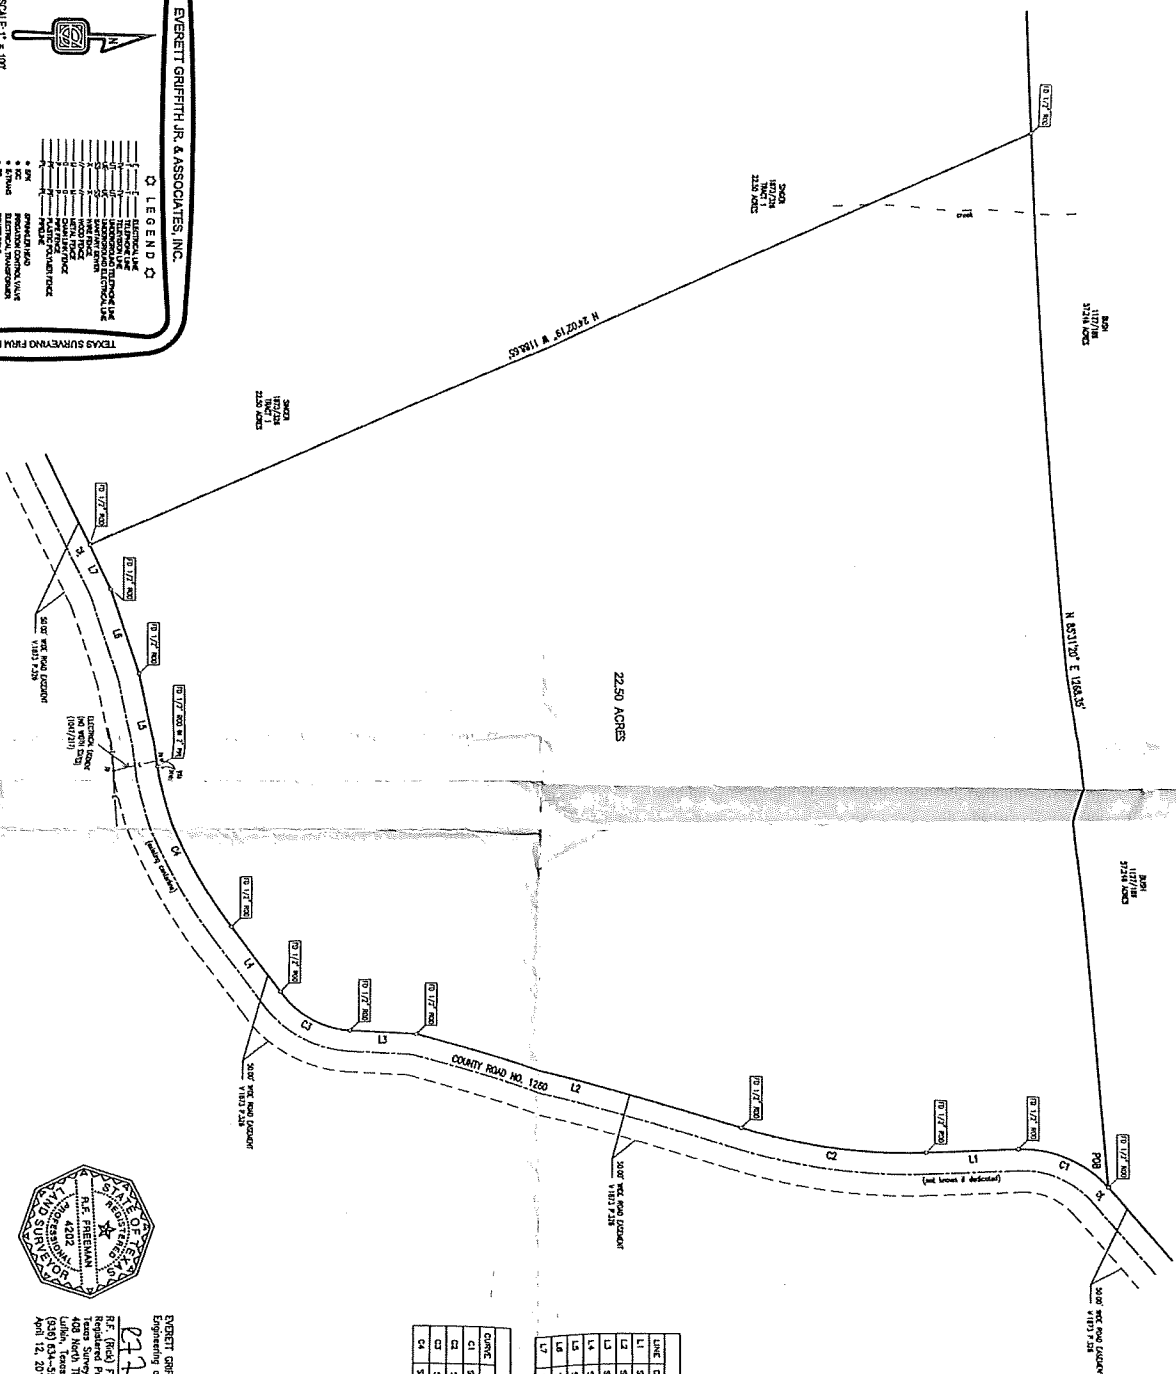

LINE TABLE

LINE	DIRECTION	DISTANCE
L1	S 7°30'32\"	104.72'
L2	S 16°13'52\"	389.27'
L3	S 7°30'14\"	78.06'
L4	S 54°25'34\"	97.42'
L5	S 78°23'02\"	123.84'
L6	S 72°08'22\"	103.71'
L7	S 64°42'54\"	58.23'

CURVE DATA TABLE

CURVE	LONG CHORD	RADIUS	ARC LENGTH	DELTA
C1	S 22°44'14\"	110.29'	114.20'	32°49'34\"
C2	S 6°18'15\"	211.80'	212.65'	19°48'20\"



EVERETT GRIFFITH, JR. & ASSOCIATES, INC.
 Registered Professional Land Surveyor No. 4202
 Lufkin, Texas 75901
 (936) 634-5528
 April 12, 2018

ENGINEERS - SURVEYORS

Everett Griffith, Jr. & Associates Inc.

400 NORTH THIRD STREET
 LUFKIN, TEXAS 75901
 (936) 634-5528











SEE ATTACHED FIELDNOTES