


[illegible]RECORD LINE TABLE

LINE	PLACEMENT	DISTANCE
1.2	N 18° 55' 34" W	60.51'
1.3	N 80° 56' 28" E	206.78'
1.4	N 68° 45' 07" E	145.94'
1.5	S 68° 45' 07" W	158.17'
1.6	S 80° 56' 28" W	208.37'

SEARCHERS
SURVEYING & ENGINEERING, LLC
MASON | FREDENICKSBURG
www.searchersllc.com

[illegible][illegible]


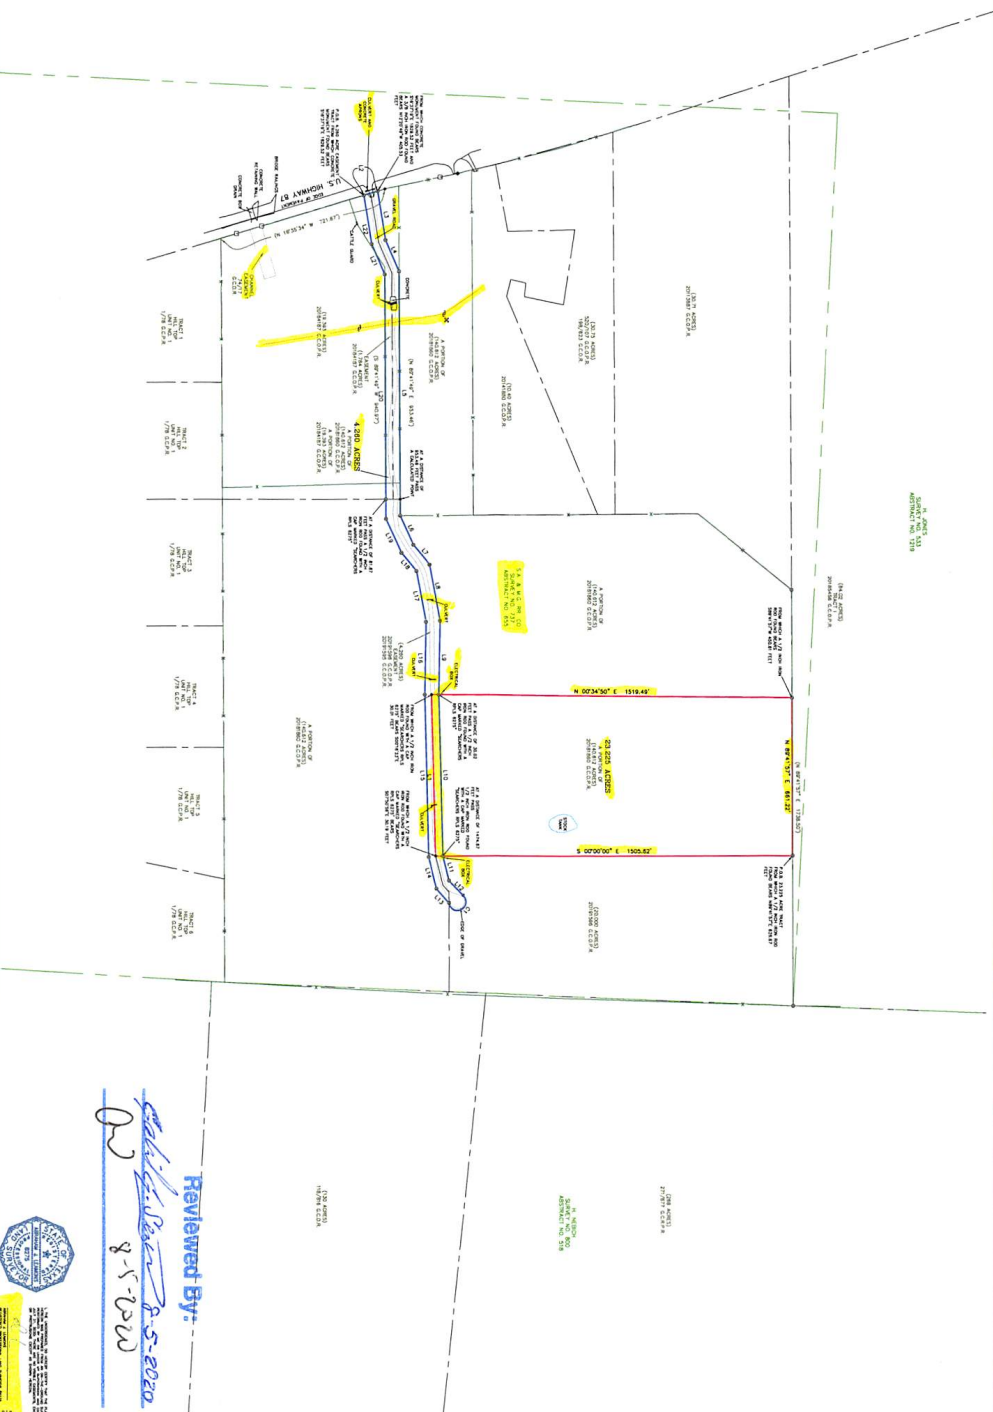

Reviewed By: Calvin J. Davis 8-5-2020
8-5-2020

