



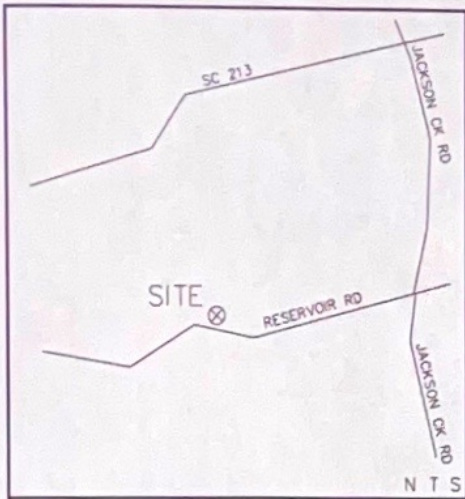

LOCATION MAP

NUMBER	DIRECTION	DISTANCE
L1	S 77°56'44" W	160.33'
L2	S 07°49'20" W	835.41'
L3	S 83°55'08" W	51.49'
L4	N 07°40'57" E	704.97'
L5	N 82°24'01" W	111.34'
L6	N 79°17'09" W	218.67'
L7	S 28°19'14" W	54.78'
L8	S 28°22'23" W	808.27'
L9	S 27°40'45" W	105.35'
L10	S 71°22'23" E	155.58'
L11	S 28°21'51" W	800.11'
L12	S 78°46'57" W	620.98'
L13	N 88°39'12" W	396.34'
L14	S 86°34'05" W	245.27'
L15	S 16°23'05" E	115.52'
L16	S 15°54'49" E	10.89'
L17	N 00°19'02" E	9.03'

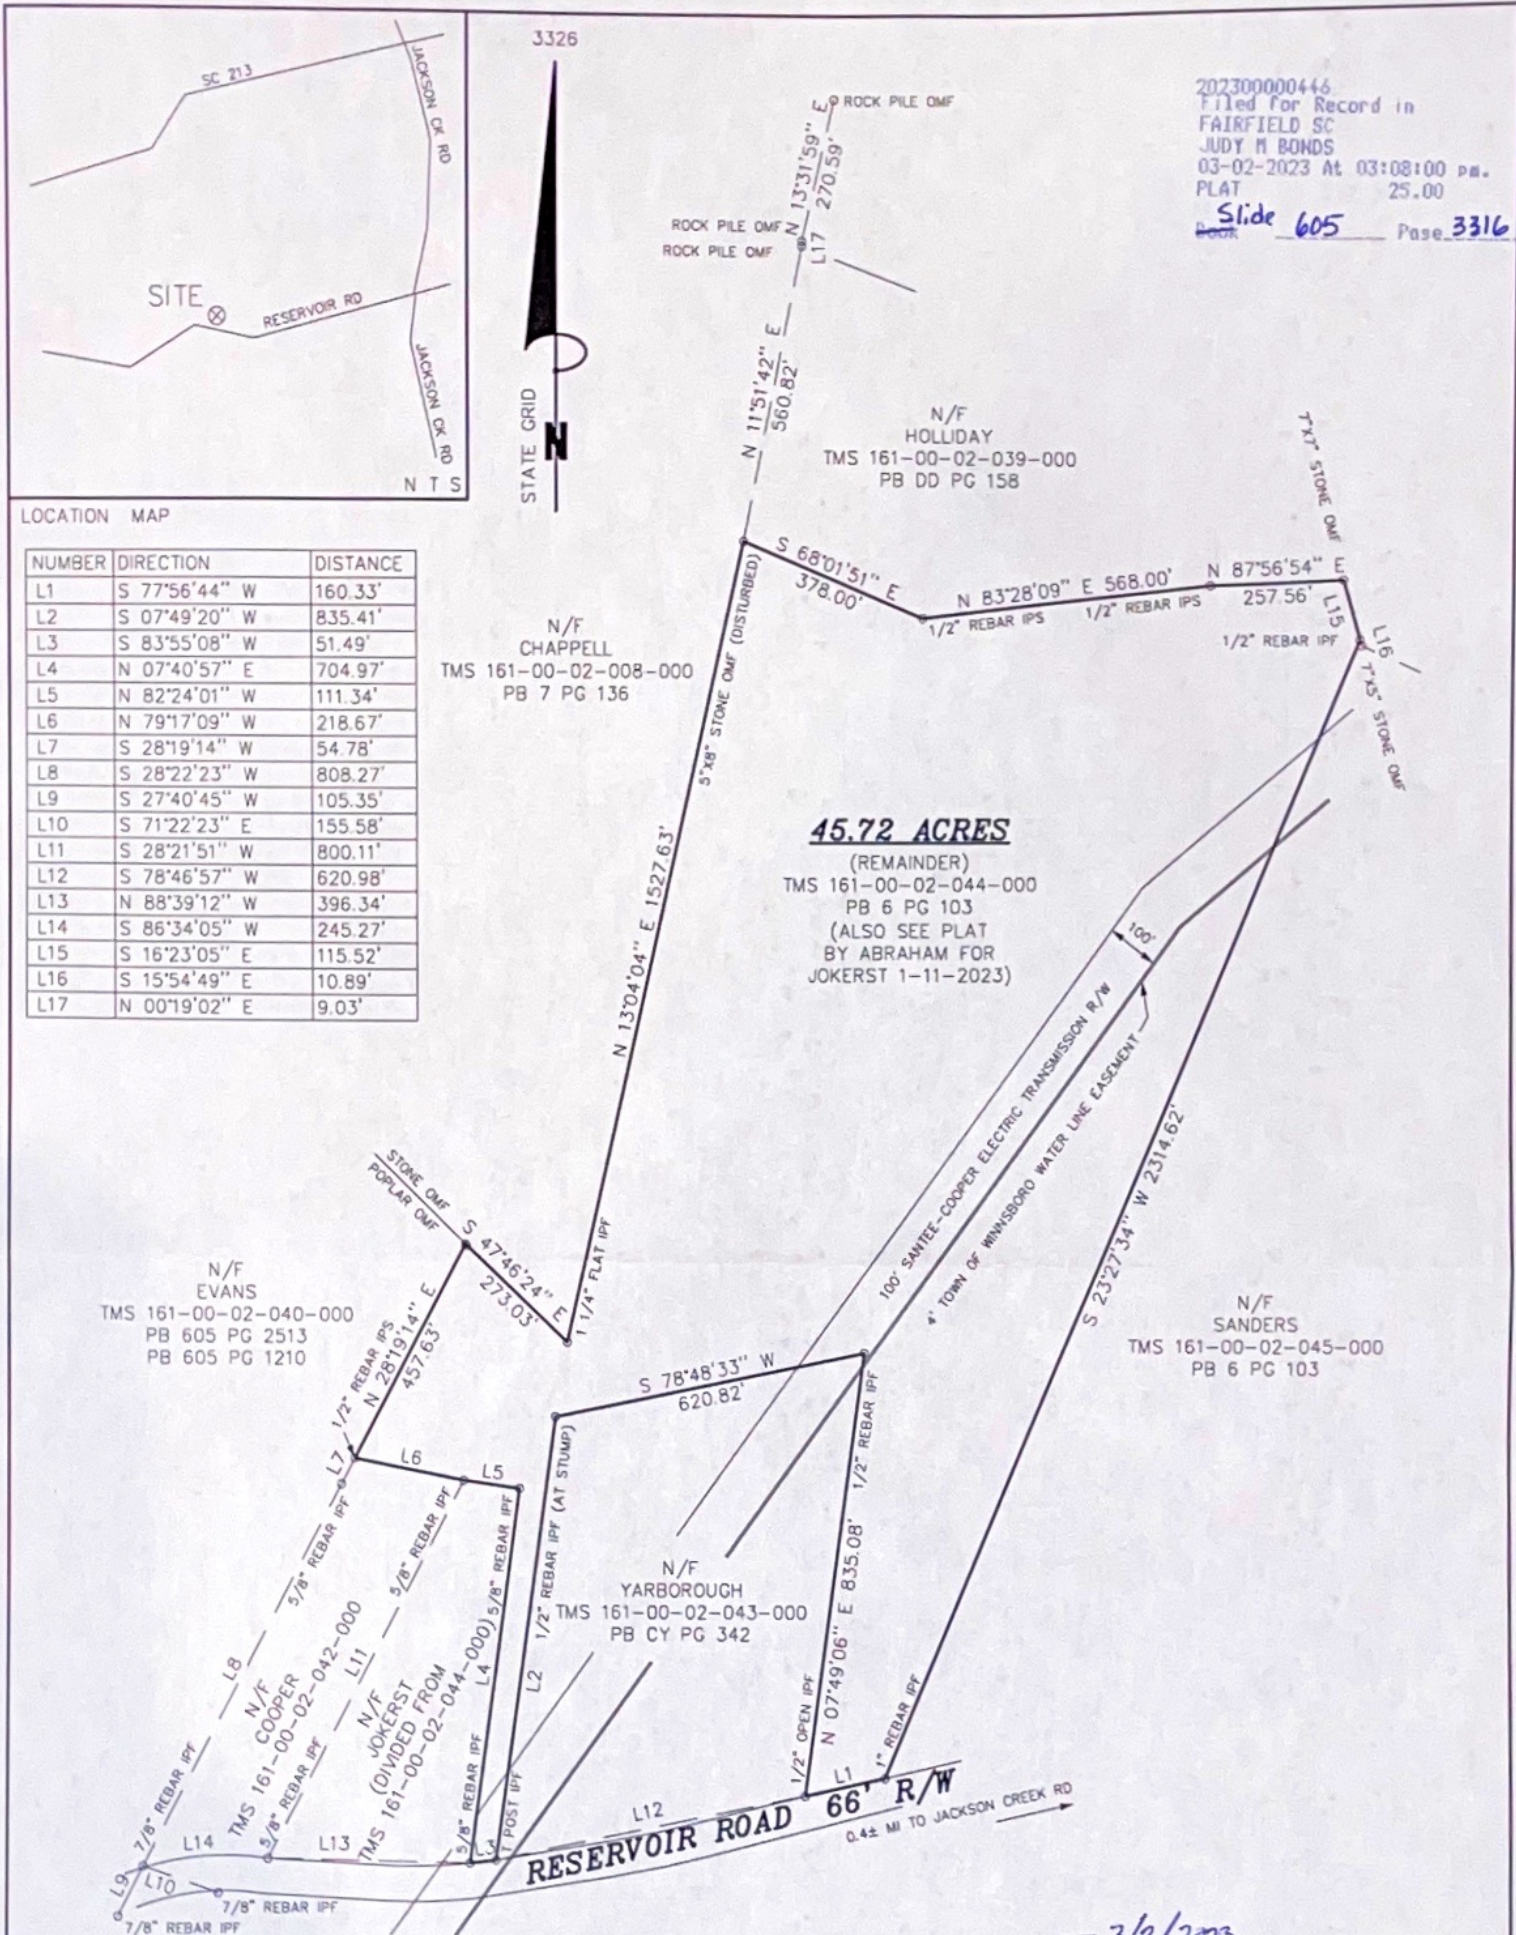

I HEREBY STATE THAT TO THE BEST OF MY KNOWLEDGE, INFORMATION, AND BELIEF, THE SURVEY SHOWN HEREIN WAS MADE IN ACCORDANCE WITH THE REQUIREMENTS OF THE MINIMUM STANDARDS MANUAL FOR THE PRACTICE OF LAND SURVEYING IN SOUTH CAROLINA, AND MEETS OR EXCEEDS THE REQUIREMENTS FOR A CLASS B SURVEY AS SPECIFIED HEREIN. ALSO, THERE ARE NO VISIBLE ENCROACHMENTS OR PROJECTIONS OTHER THAN SHOWN.

DENNIS G. BRANHAM SC RLS 11901
1125 MULLIS RD.
BLYTHEWOOD, SC 29016 PH 803-446-3581



DATE 3/2/2023
SUBDIVISION REGULATIONS
DO NOT APPLY
BY [Signature]
ADMINISTRATIVE OFFICIAL

BOUNDARY SURVEY
FOR
CAREY SHEALY
SOUTHWEST OF WINNSBORO
FAIRFIELD COUNTY, SC
SURVEYED FEBRUARY 27, 2023

