


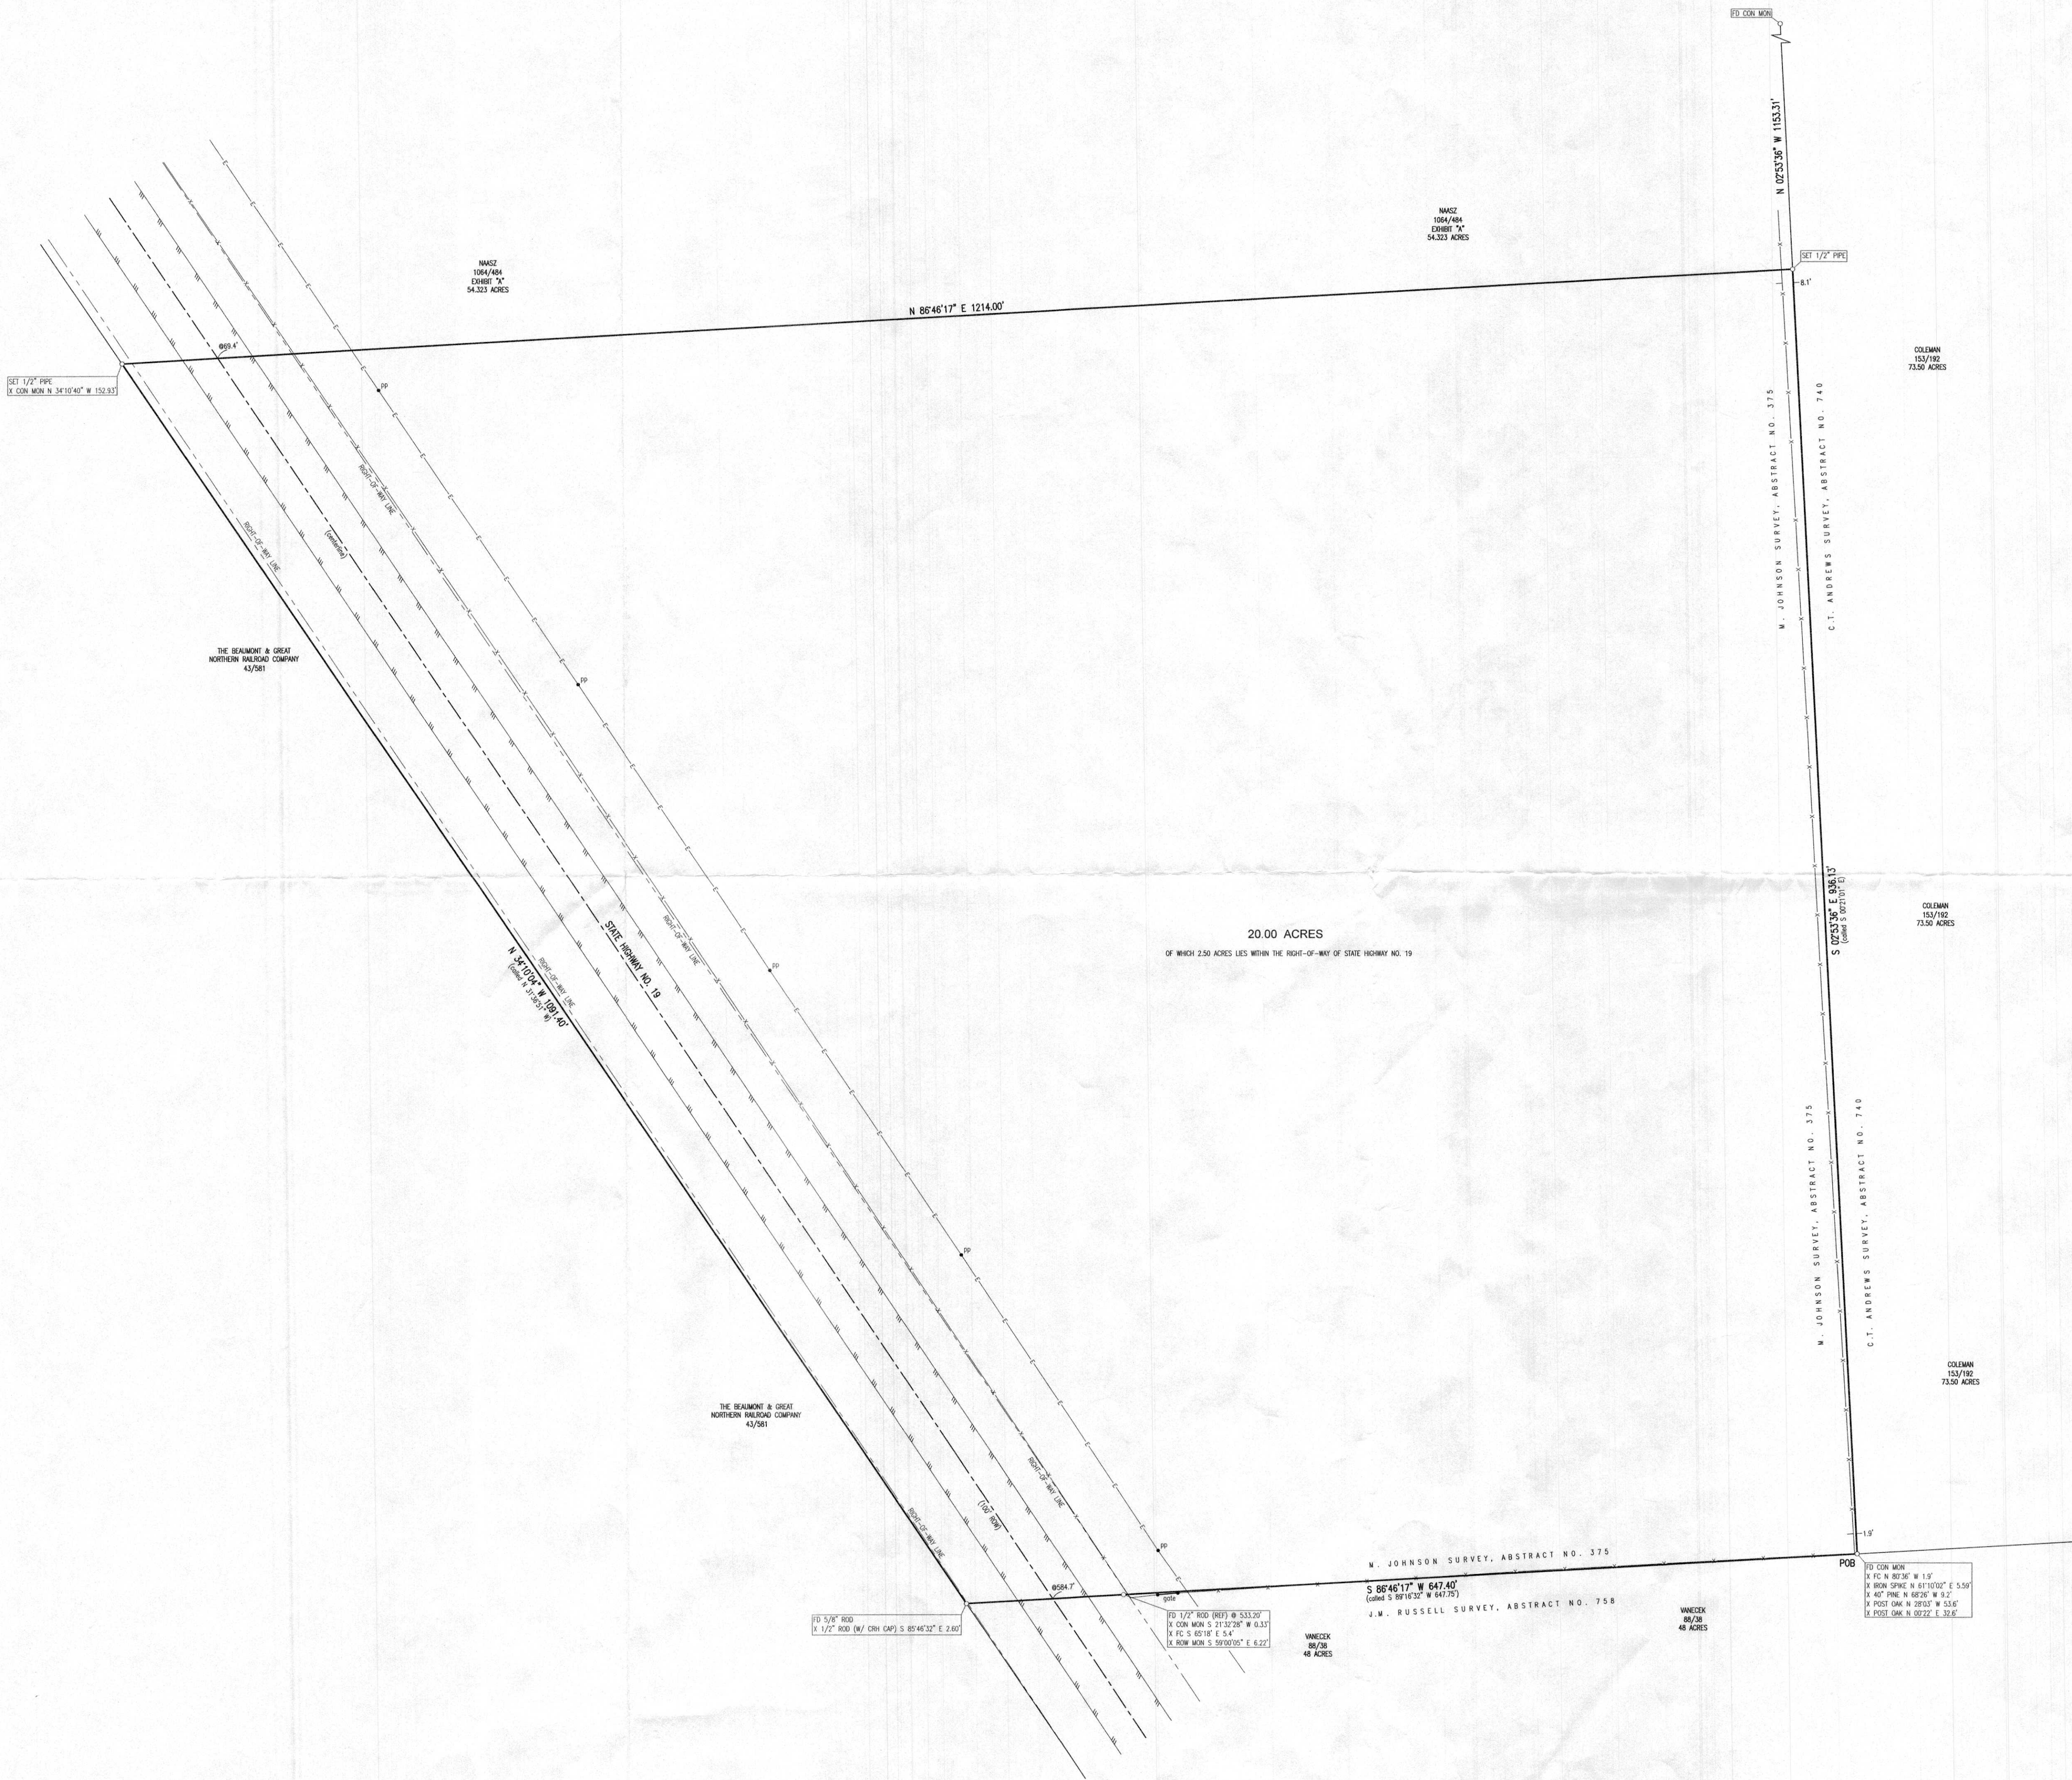

EVERETT GRIFFITH, JR. & ASSOCIATES, INC.

LEGEND

REINFORCED CONCRETE CULVERT

CORRUGATED METAL CULVERT

HIGH DENSITY POLYETHYLENE CULVERT

SCALE: 1" = 60'

TEXAS811.com

NO TITLE COMMITMENT AVAILABLE FOR REVIEW OF RESTRICTIONS, EASEMENTS, SETBACKS, ETC.

1" = 60'

60 30 0 30 60

SURVEYOR DID NOT ABSTRACT FOR EASEMENTS NOR DOES SURVEYOR WARRANT TITLE

1" = 60'

60 30 0 30 60

SURVEYOR DID NOT ABSTRACT FOR EASEMENTS NOR DOES SURVEYOR WARRANT TITLE

STATE OF TEXAS

REGISTERED

ERRYL A. COLLINS

5412

PROFESSIONAL

LAND SURVEYOR

EVERETT GRIFFITH, JR. & ASSOCIATES, INC.

Engineering and Surveying

Errol A. Collins (Signature in blue ink)

Registered Professional Land Surveyor No. 5412

Texas Surveying Firm No. 10029100

408 North Third Street

Lufkin, Texas 75901

(936) 634-5528

February 20, 2023

ENGINEERS - SURVEYORS

Everett Griffith, Jr. & Associates, Inc.

408 NORTH THIRD STREET

LUFKIN, TEXAS, 75901

936-634-5528

TEXAS ENGINEERING FIRM NO. F-1156

HAROLD NAASZ

CENDY NAASZ

20.00 ACRE TRACT

M. JOHNSON SURVEY, ABSTRACT NO. 375

TRINITY COUNTY, TEXAS

Drawn By: J. COLLINS

Designed By: J. COLLINS

Checked By: J. COLLINS

Scale: 1"=60'

Job No.: 5500590

Fieldbook No.: 25-15-17

Save Name: NAASZ.B5

SEE ATTACHED FIELDNOTES

Drawing No.

Sheet 1 of 1