
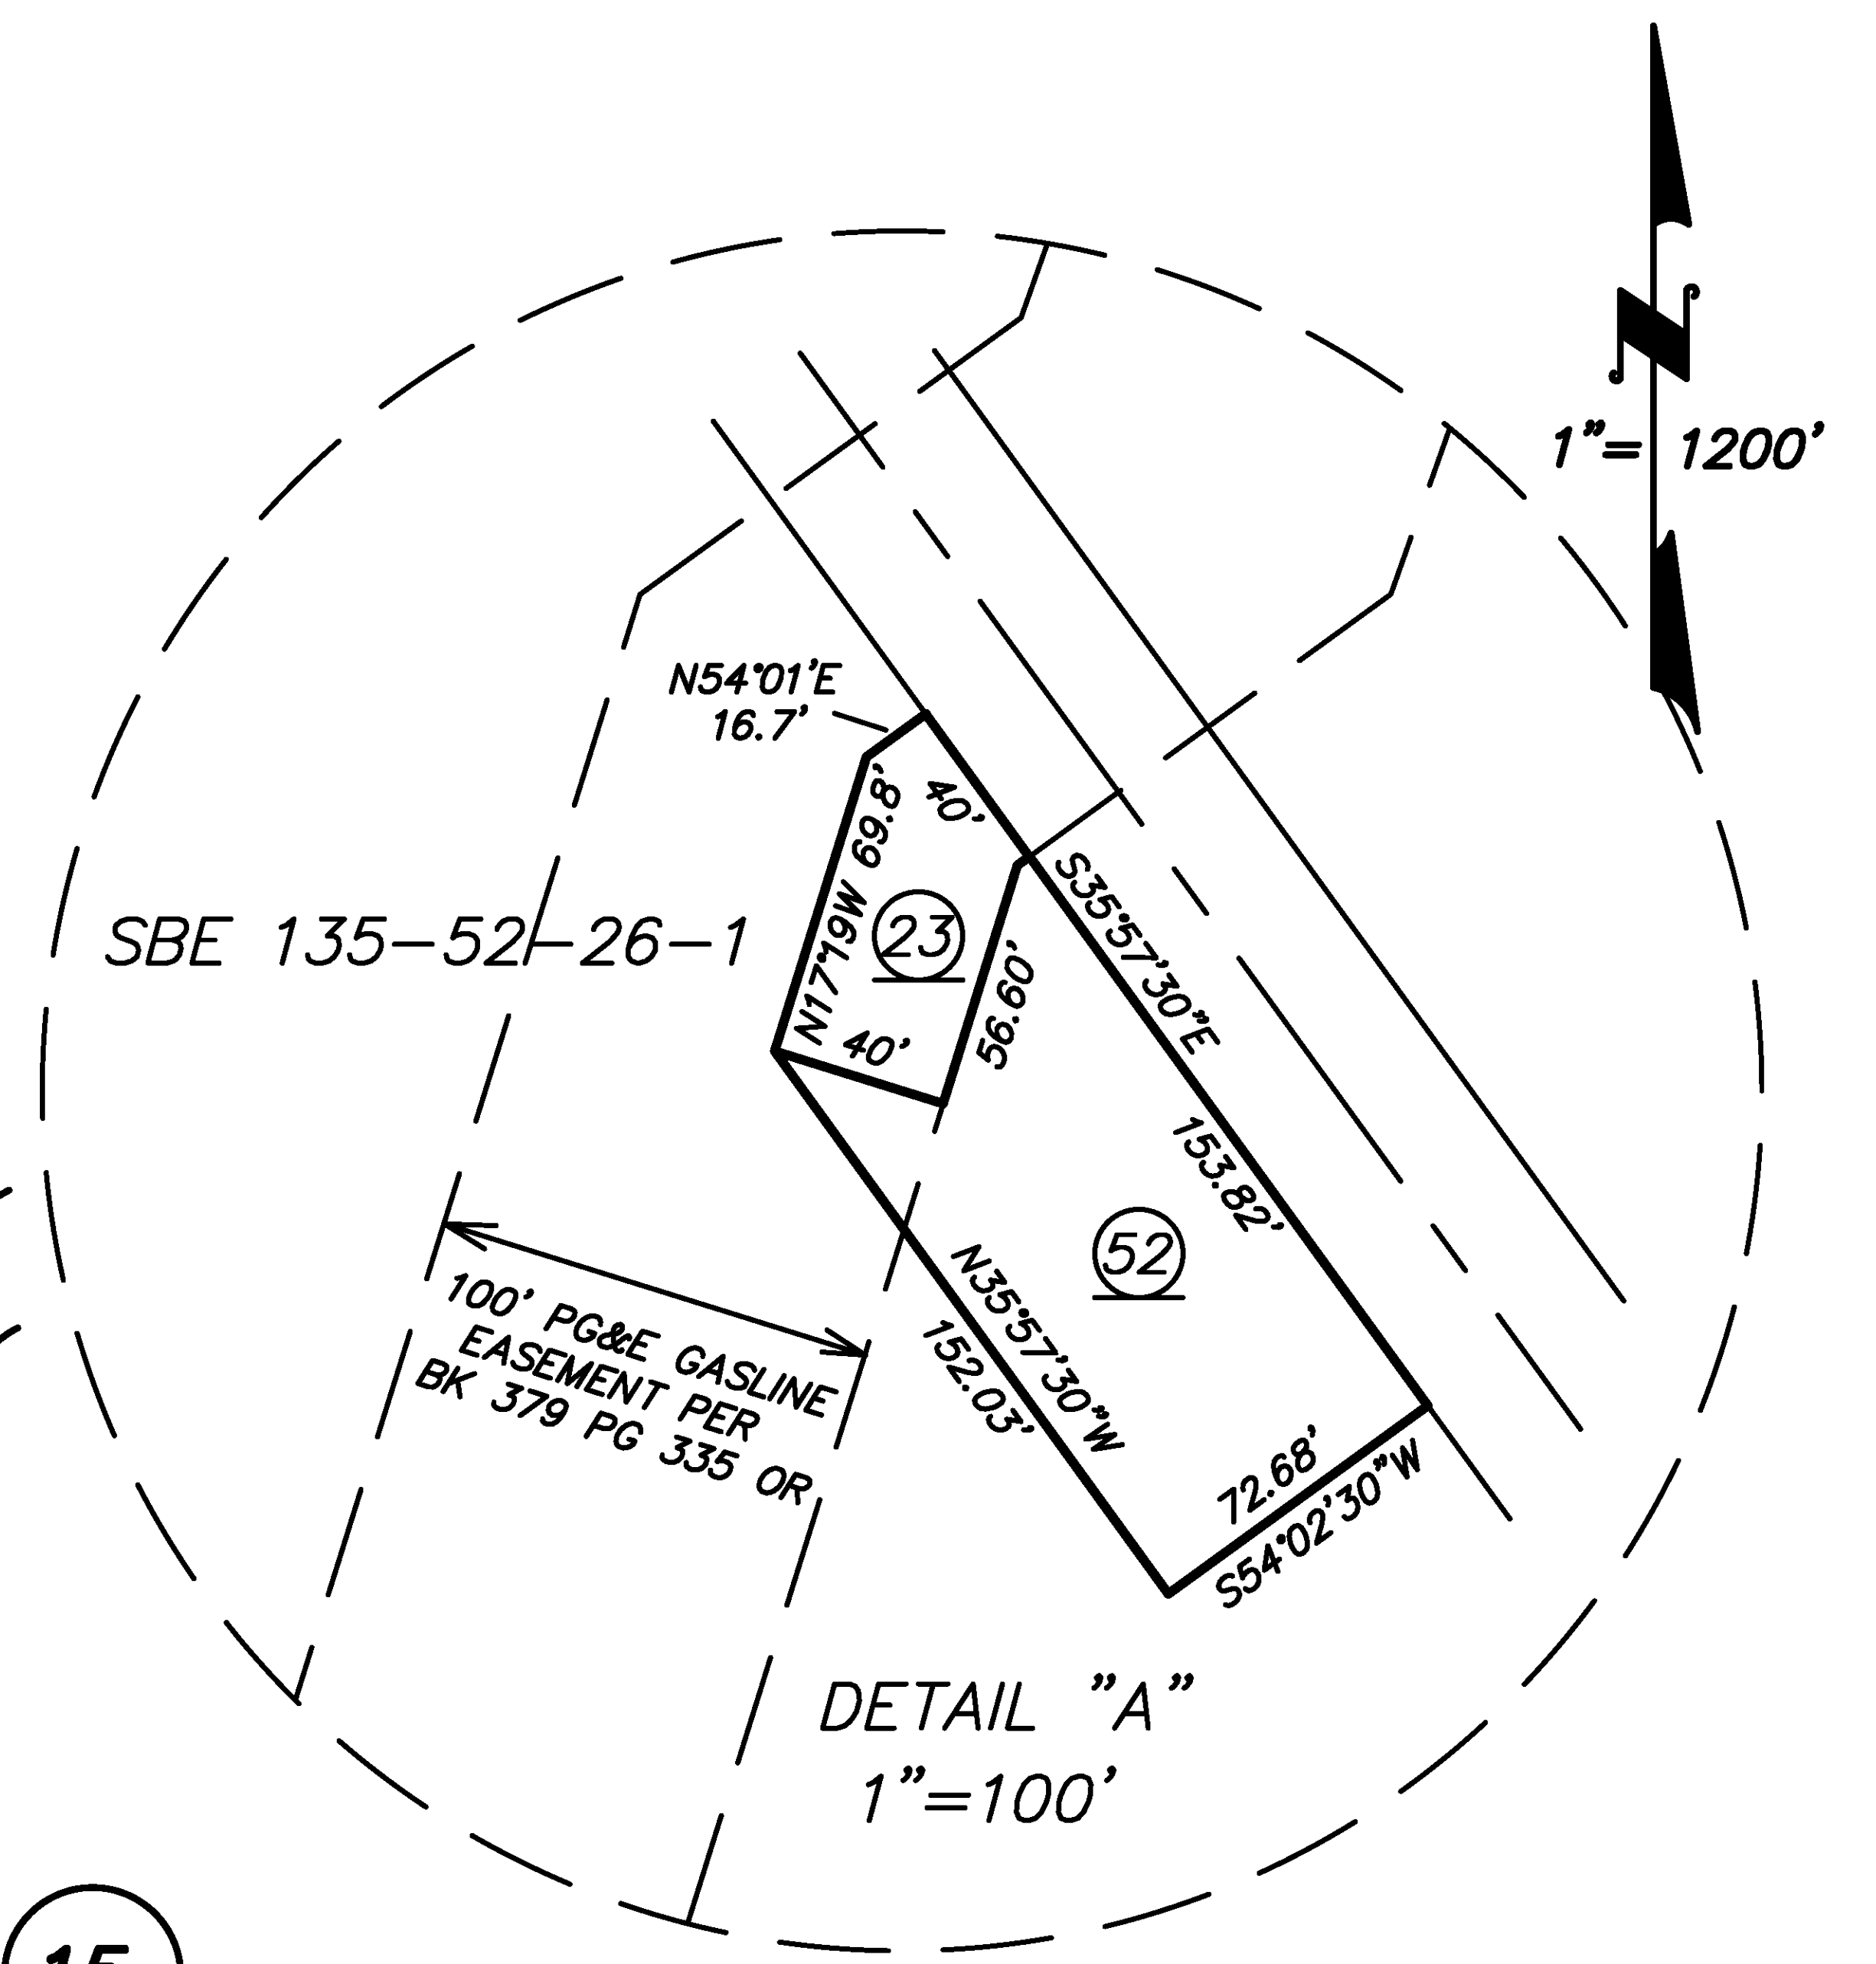


T.27N., R.3W., M.D.B.&M. &
PTN. RANCHO RIO DE LOS BERRENDOS

Tax Area Code **49-06**

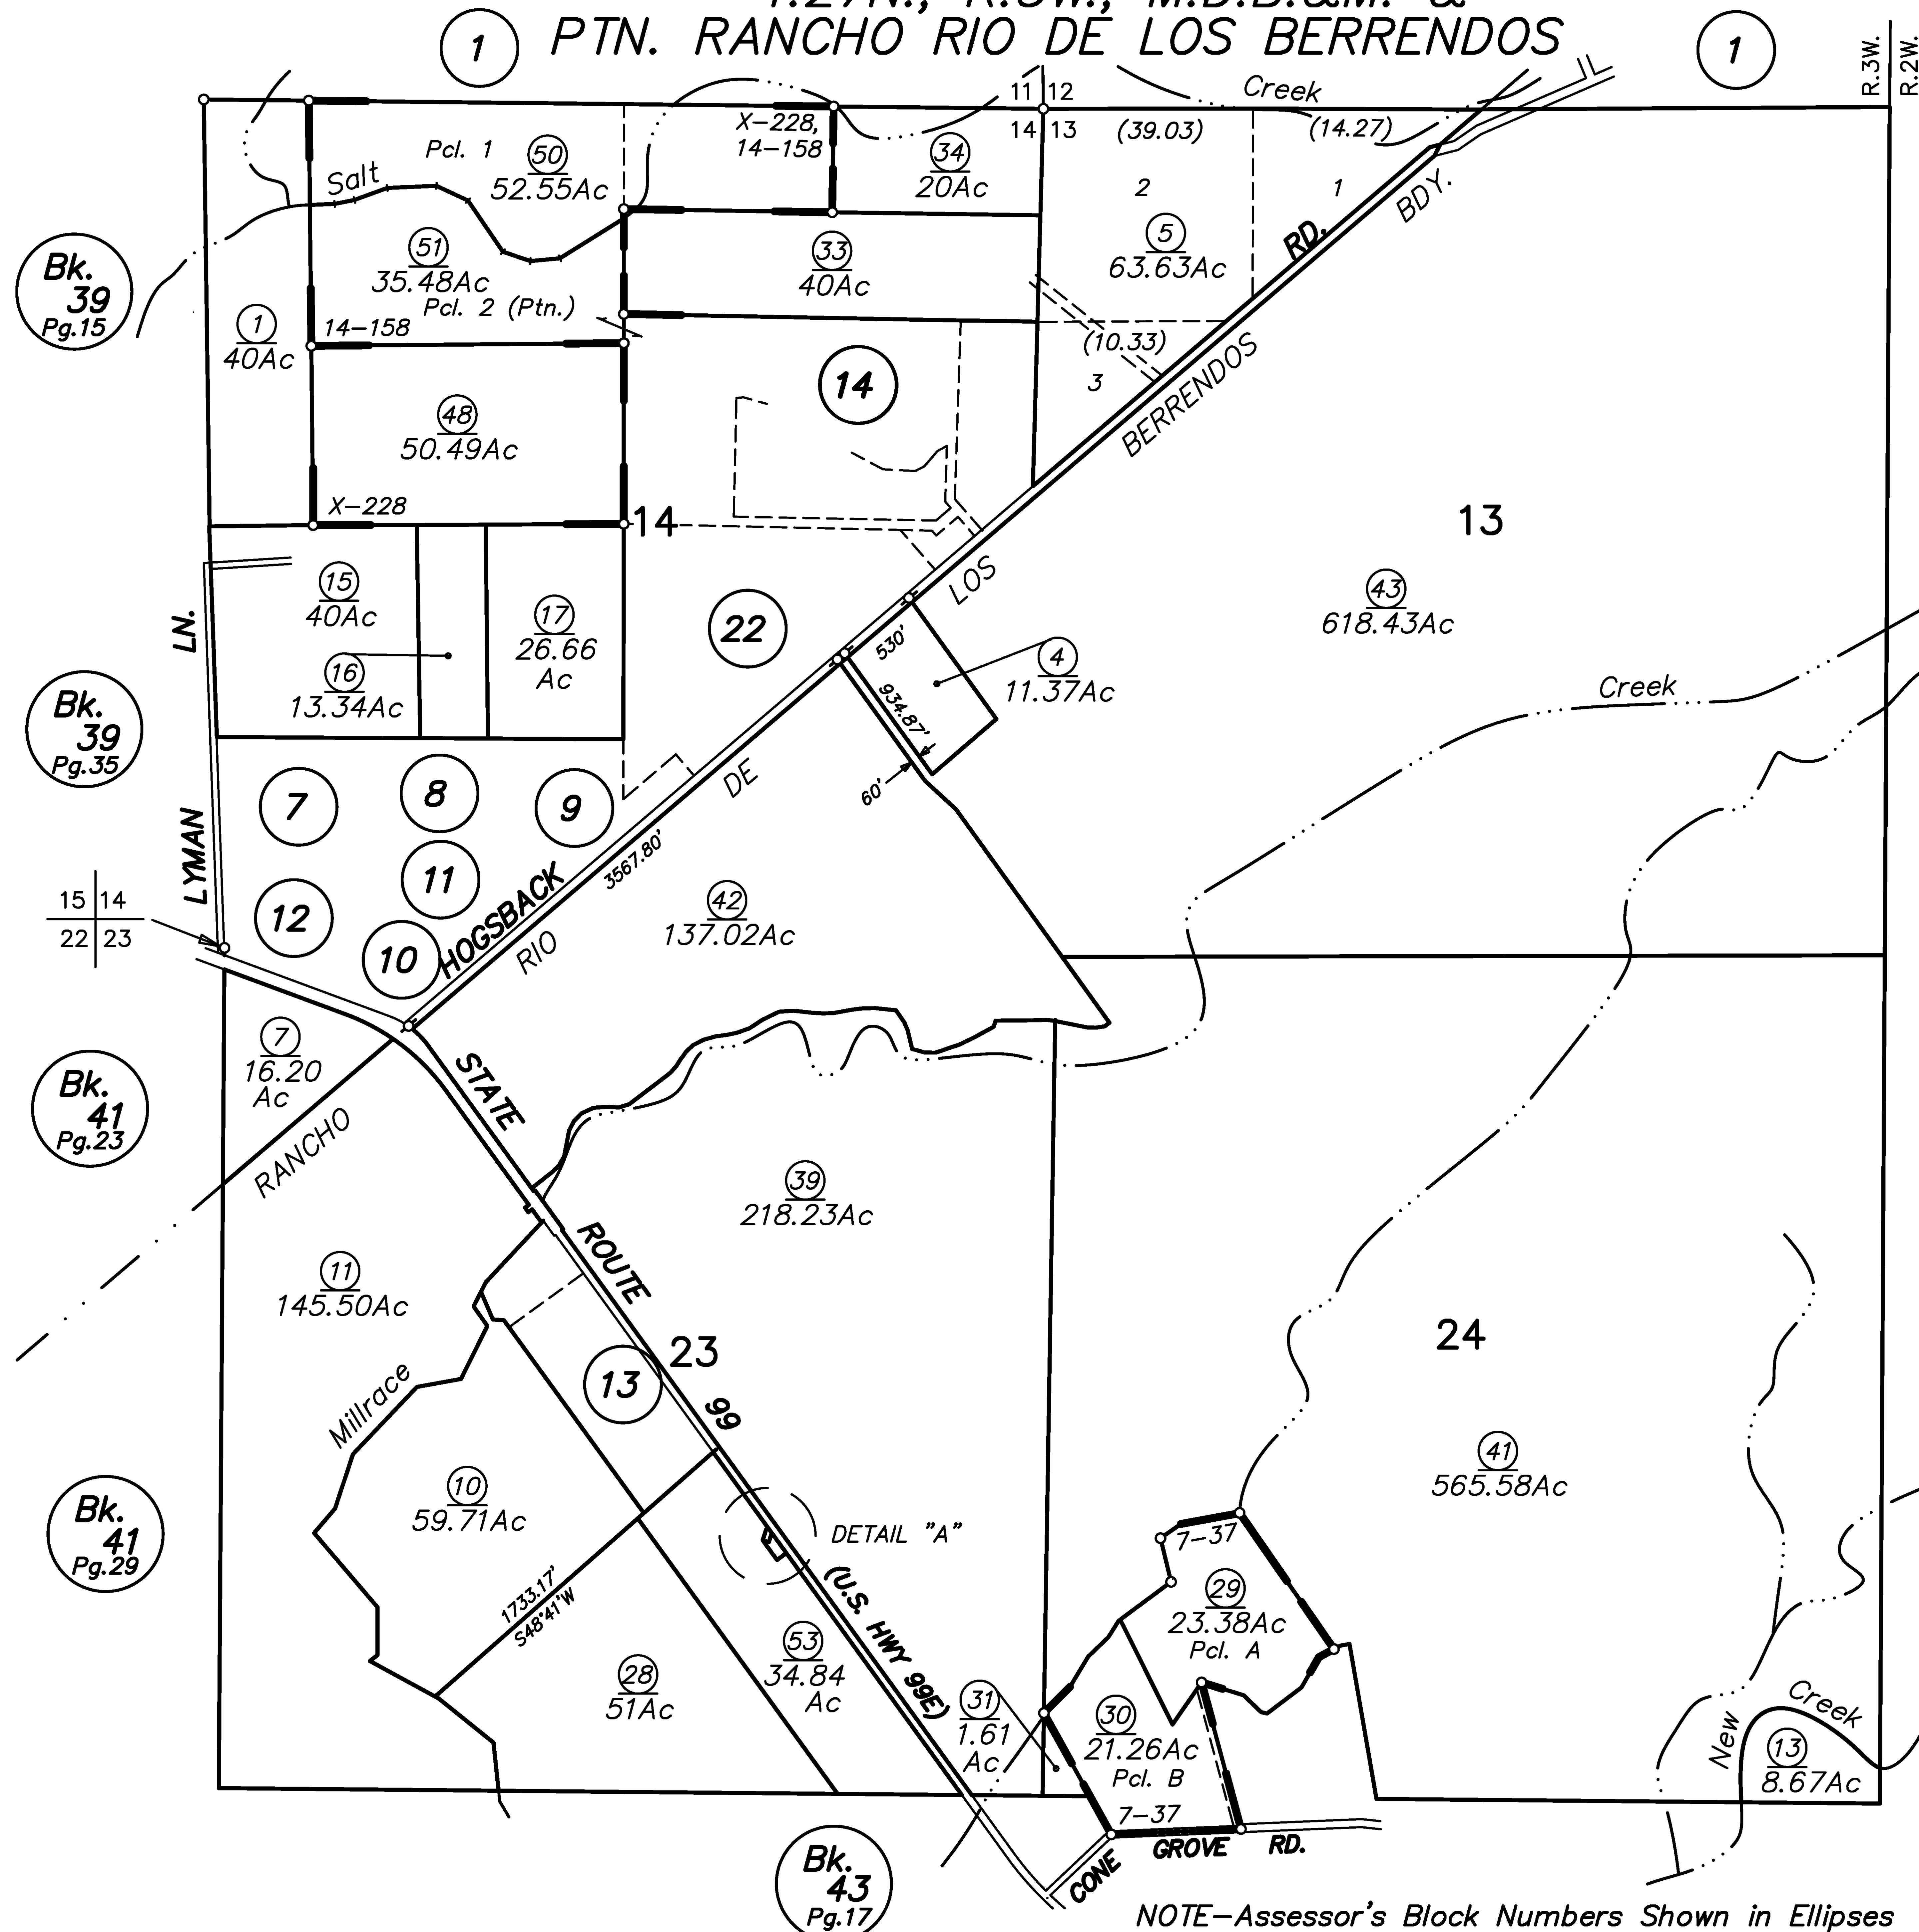

P.M. Bk. 7, Pg. 37
-P.M. No. 80-108
R.S. Bk. X, Pg. 228
-Lot Line Adj. No. 94-37
R.S. Bk. Y, Pg. 139
-Hwy. 99E Monumentation
P.M. Bk. 14, Pg. 158
-P.M. No. 16-05

ASSESSOR'S CADASTRAL MAP		
REVISED		
02/02/2018	tkh	1. THIS MAP WAS PREPARED FOR ASSESSMENT PURPOSES ONLY. 2. NO LIABILITY IS ASSUMED FOR THE ACCURACY OF THE DATA SHOWN. 3. ASSESSOR'S PARCELS MAY NOT COMPLY WITH LOCAL LOT-SPLIT OR BUILDING SITE ORDINANCES.
10/19/2018	tkh	

Assessor's Map Bk. 49 -Pg. 06
County of Tehama, Calif.

NOTE-Assessor's Block Numbers Shown in Ellipses
Assessor's Parcel Numbers Shown in Circles