
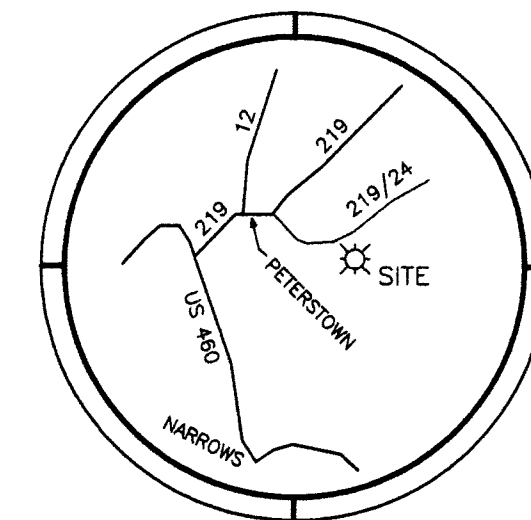


COUNTY PARCEL ID NUMBER:


32-03-0034-0034-0000
32-03-0034-0030-0000
32-0300034-0035-0004
32-03-0034-0035-0000

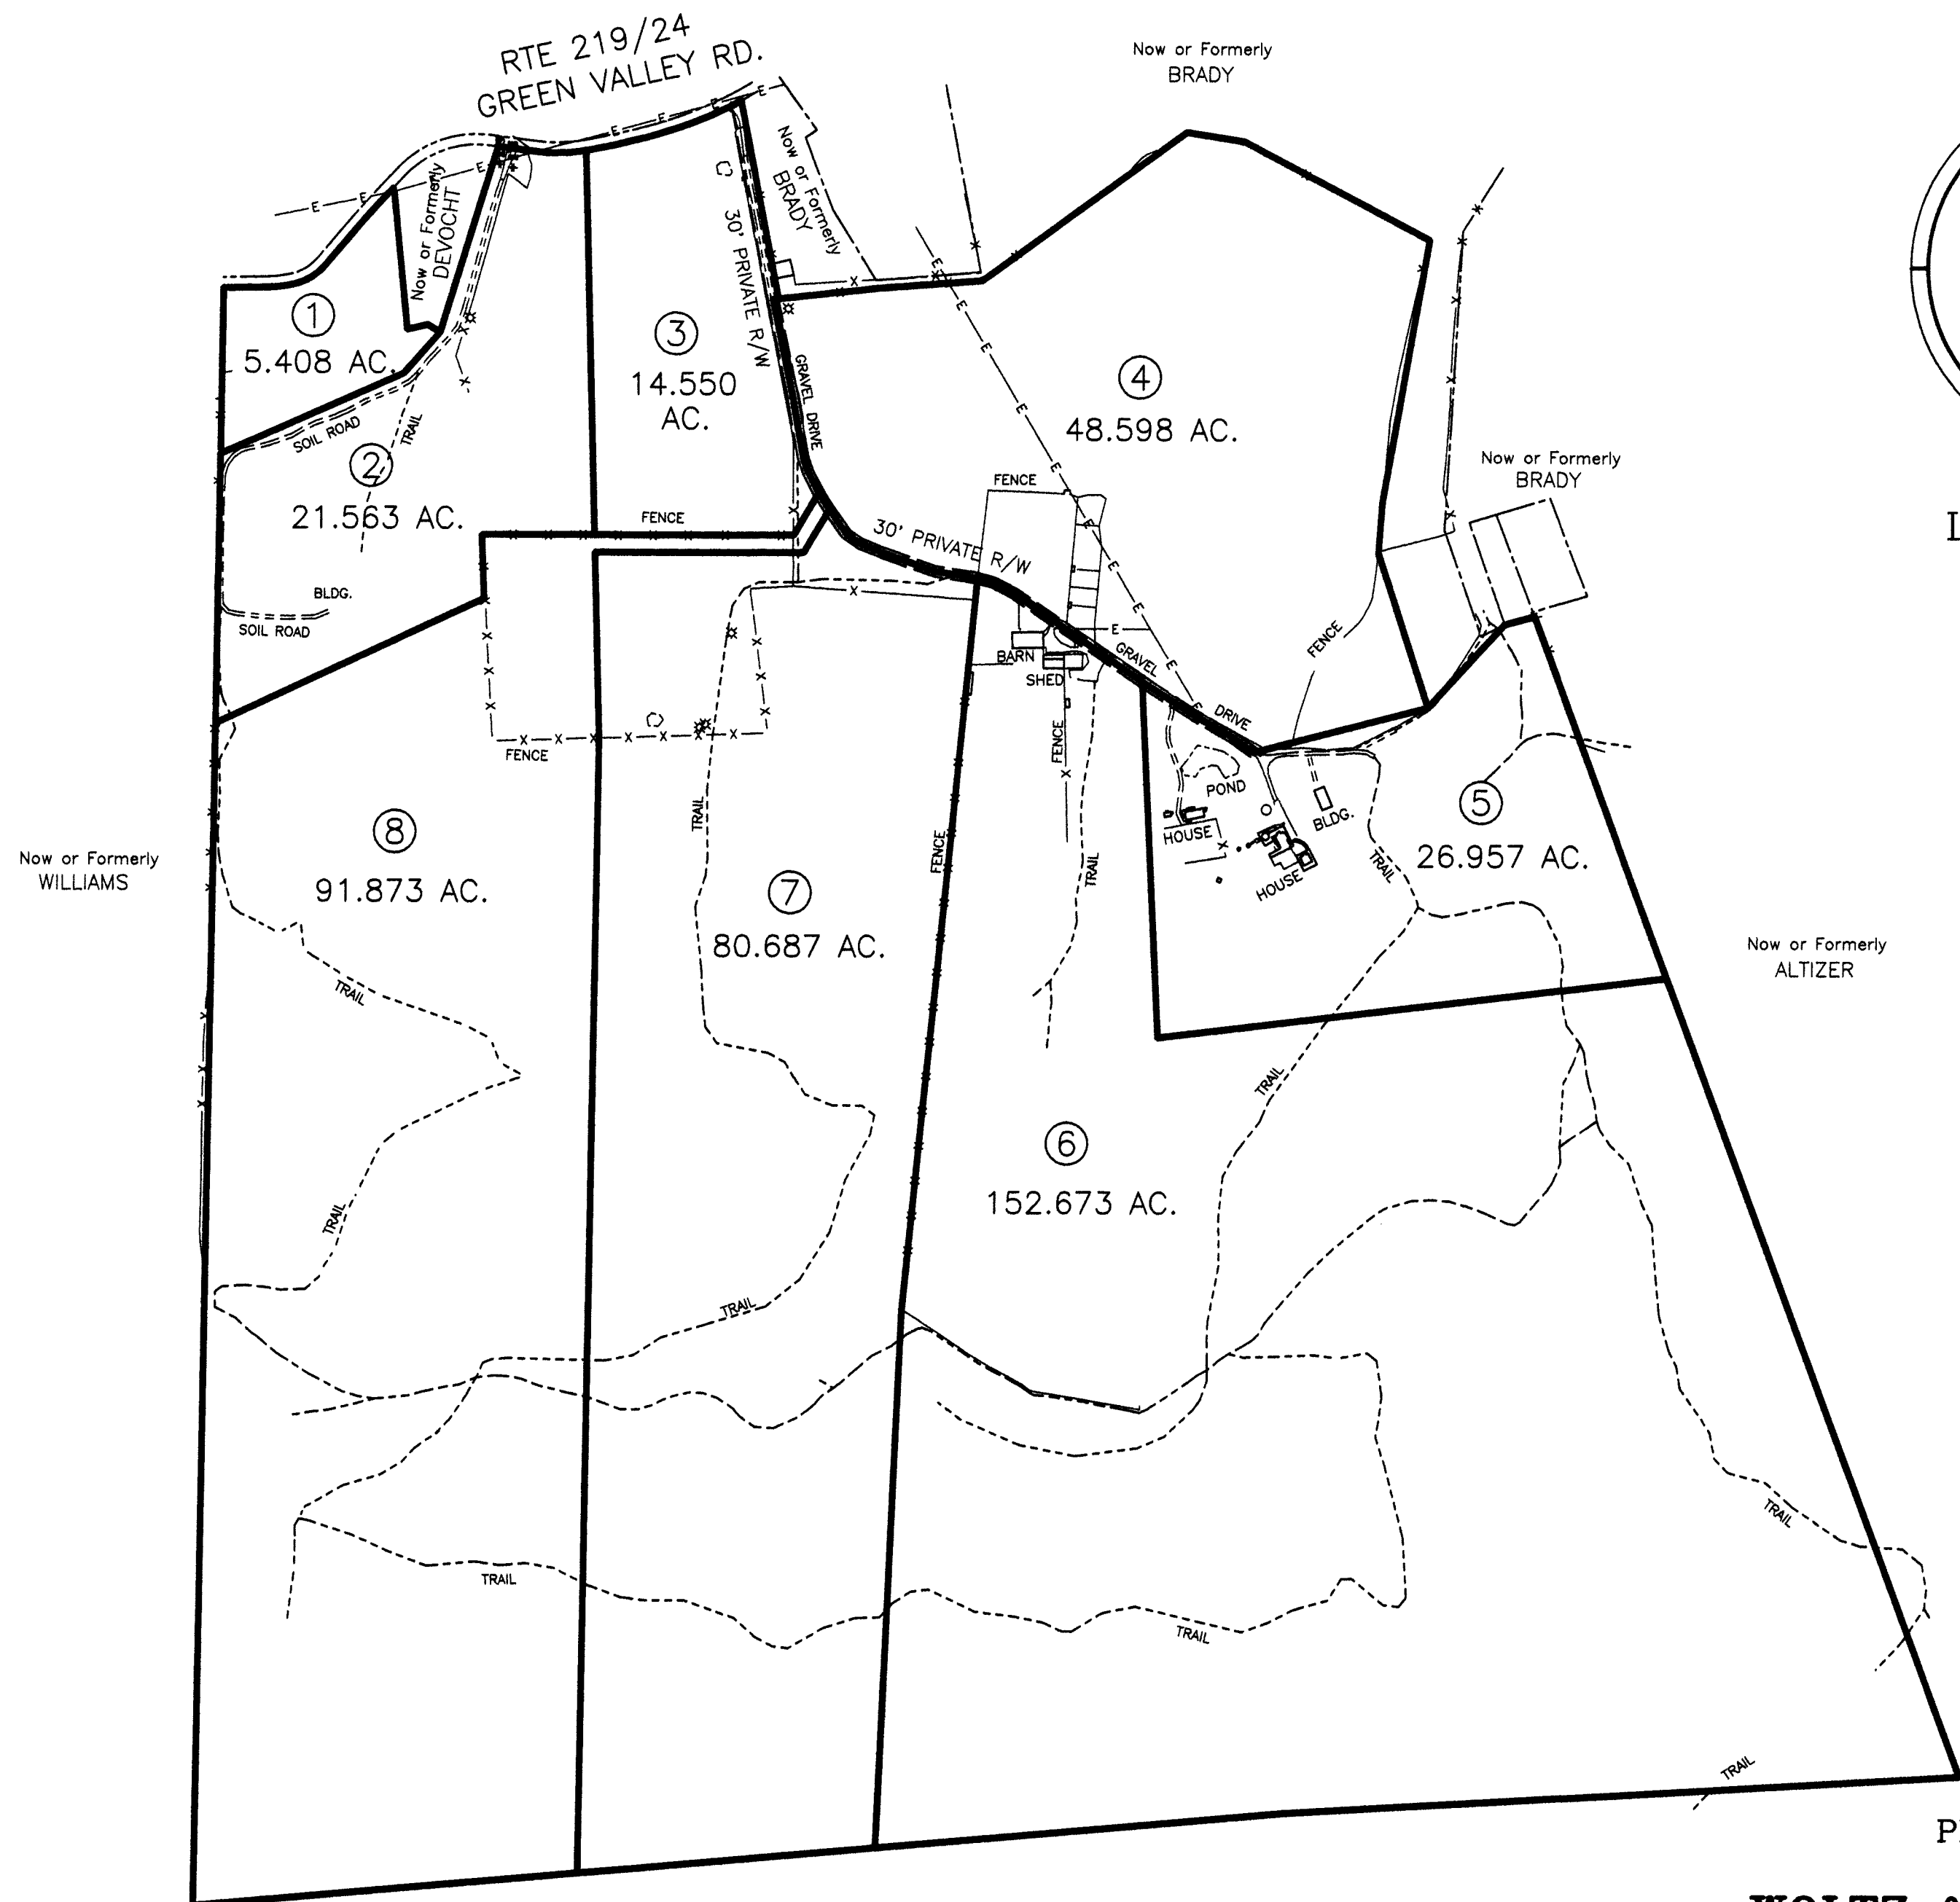

LOCATION MAP

CORNERSTONE LAND SURVEYING, INC.
250 SOUTH MAIN STREET
P. O. BOX 779
ROCKY MOUNT, VIRGINIA 24151
540-489-3590

UNITED STATES OF AMERICA

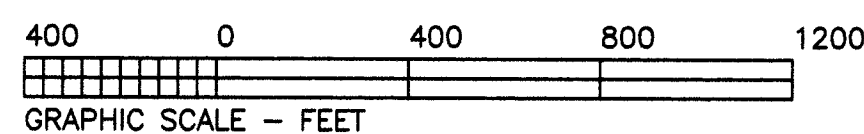

PRELIMINARY LAYOUT
PREPARED FOR
WOLTZ & ASSOCIATES, INC.

LOCATED IN
RED SULPHUR DISTRICT
MONROE COUNTY, WEST VIRGINIA
MAY 29, 2023
SCALE 1" = 400'

JOB No. 23046, DRAWING No. C-4749