


JUAN CARDON SURVEY A - 3

WILLIAM W. MOORE SURVEY
A - 575
BELL COUNTY, TEXAS

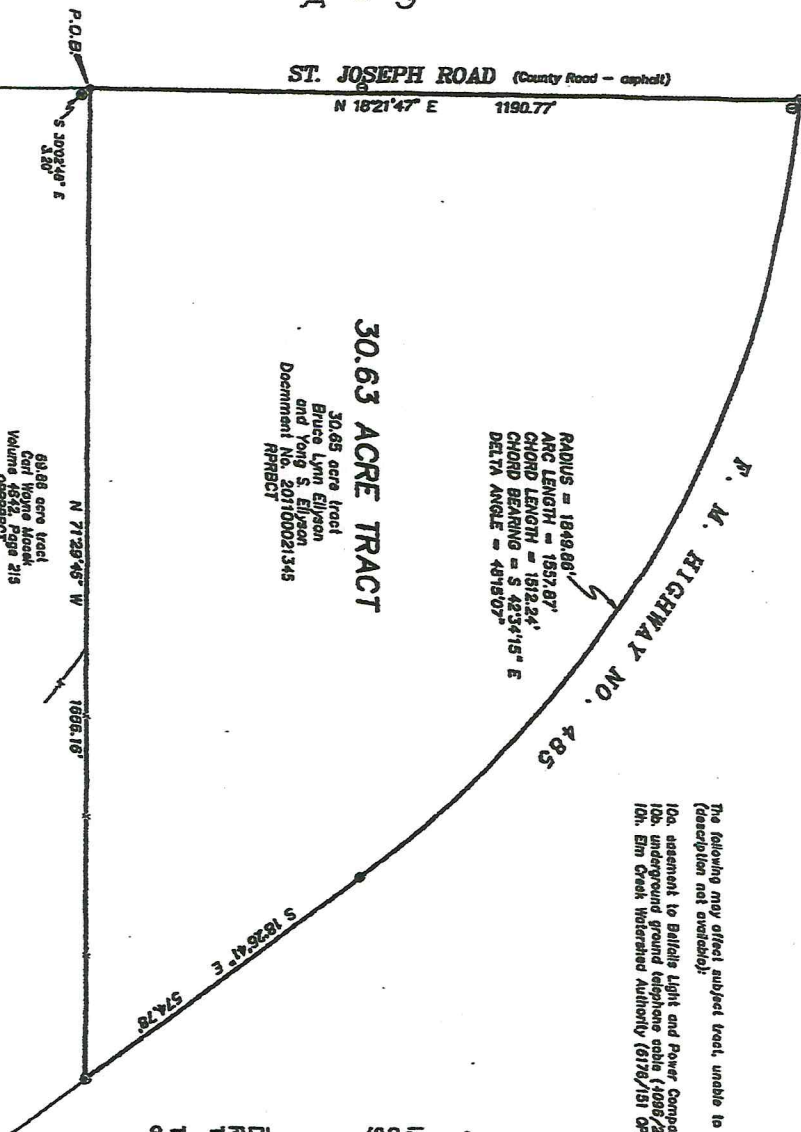

The following may affect subject tract, unable to determine location (description not available):
10a. easement to Balch Light and Power Company (450/28 DR6CT)
10b. underground ground telephone cable (4086/212 DR6PRACT)
10c. Elm Creek Watershed Authority (6176/151 DR6PRACT)

LEGEND:

- Found 1/2" iron rod
- Found 1/2" iron rod w/ yellow cap stamped "SIS 4025"
- Set 1/2" iron rod w/ yellow cap stamped "P.S. 5548"
- ⊙ Telephone pedestal
- x— Wire fence
- DR6CT Deed Records of Bell County, Texas
- DR6PRACT Official Public Records of Real Property of Bell County, Texas
- RP186CT Real Property Records of Bell County, Texas

All bearings shown hereon are referenced to Geodetic North.

I, Don Randall Hughes, do hereby certify that this plot correctly represents a survey made on the ground by me September 10, 2014.

Don Randall Hughes
Registered Professional/Land Surveyor
Texes No. 5345

This plot is to accompany a fieldnote description of the 30.63 acre tract of land shown hereon.



BOUNDARY SURVEY

OF A 30.63 ACRE TRACT OF LAND IN THE WILLIAM W. MOORE SURVEY, ABSTRACT NO. 575, BELL COUNTY, TEXAS
SURVEYED FOR: PAMELA LASHELLE



JARRARD SURVEYING
Certified by the Texas Board of Professional Land Surveying, Firm Number 10055300
P. O. BOX 1135
212 N. CENTRAL AVENUE
CAMERON, TEXAS 76820

PHONE (254) 687-3546 FAX (254) 687-8776

DATE:	9-10-14
PROJ. NO.	4664
DRAWN BY	LEM
DRAWING NO.	11-55
Scale:	1"=200'

Jim

PAL