


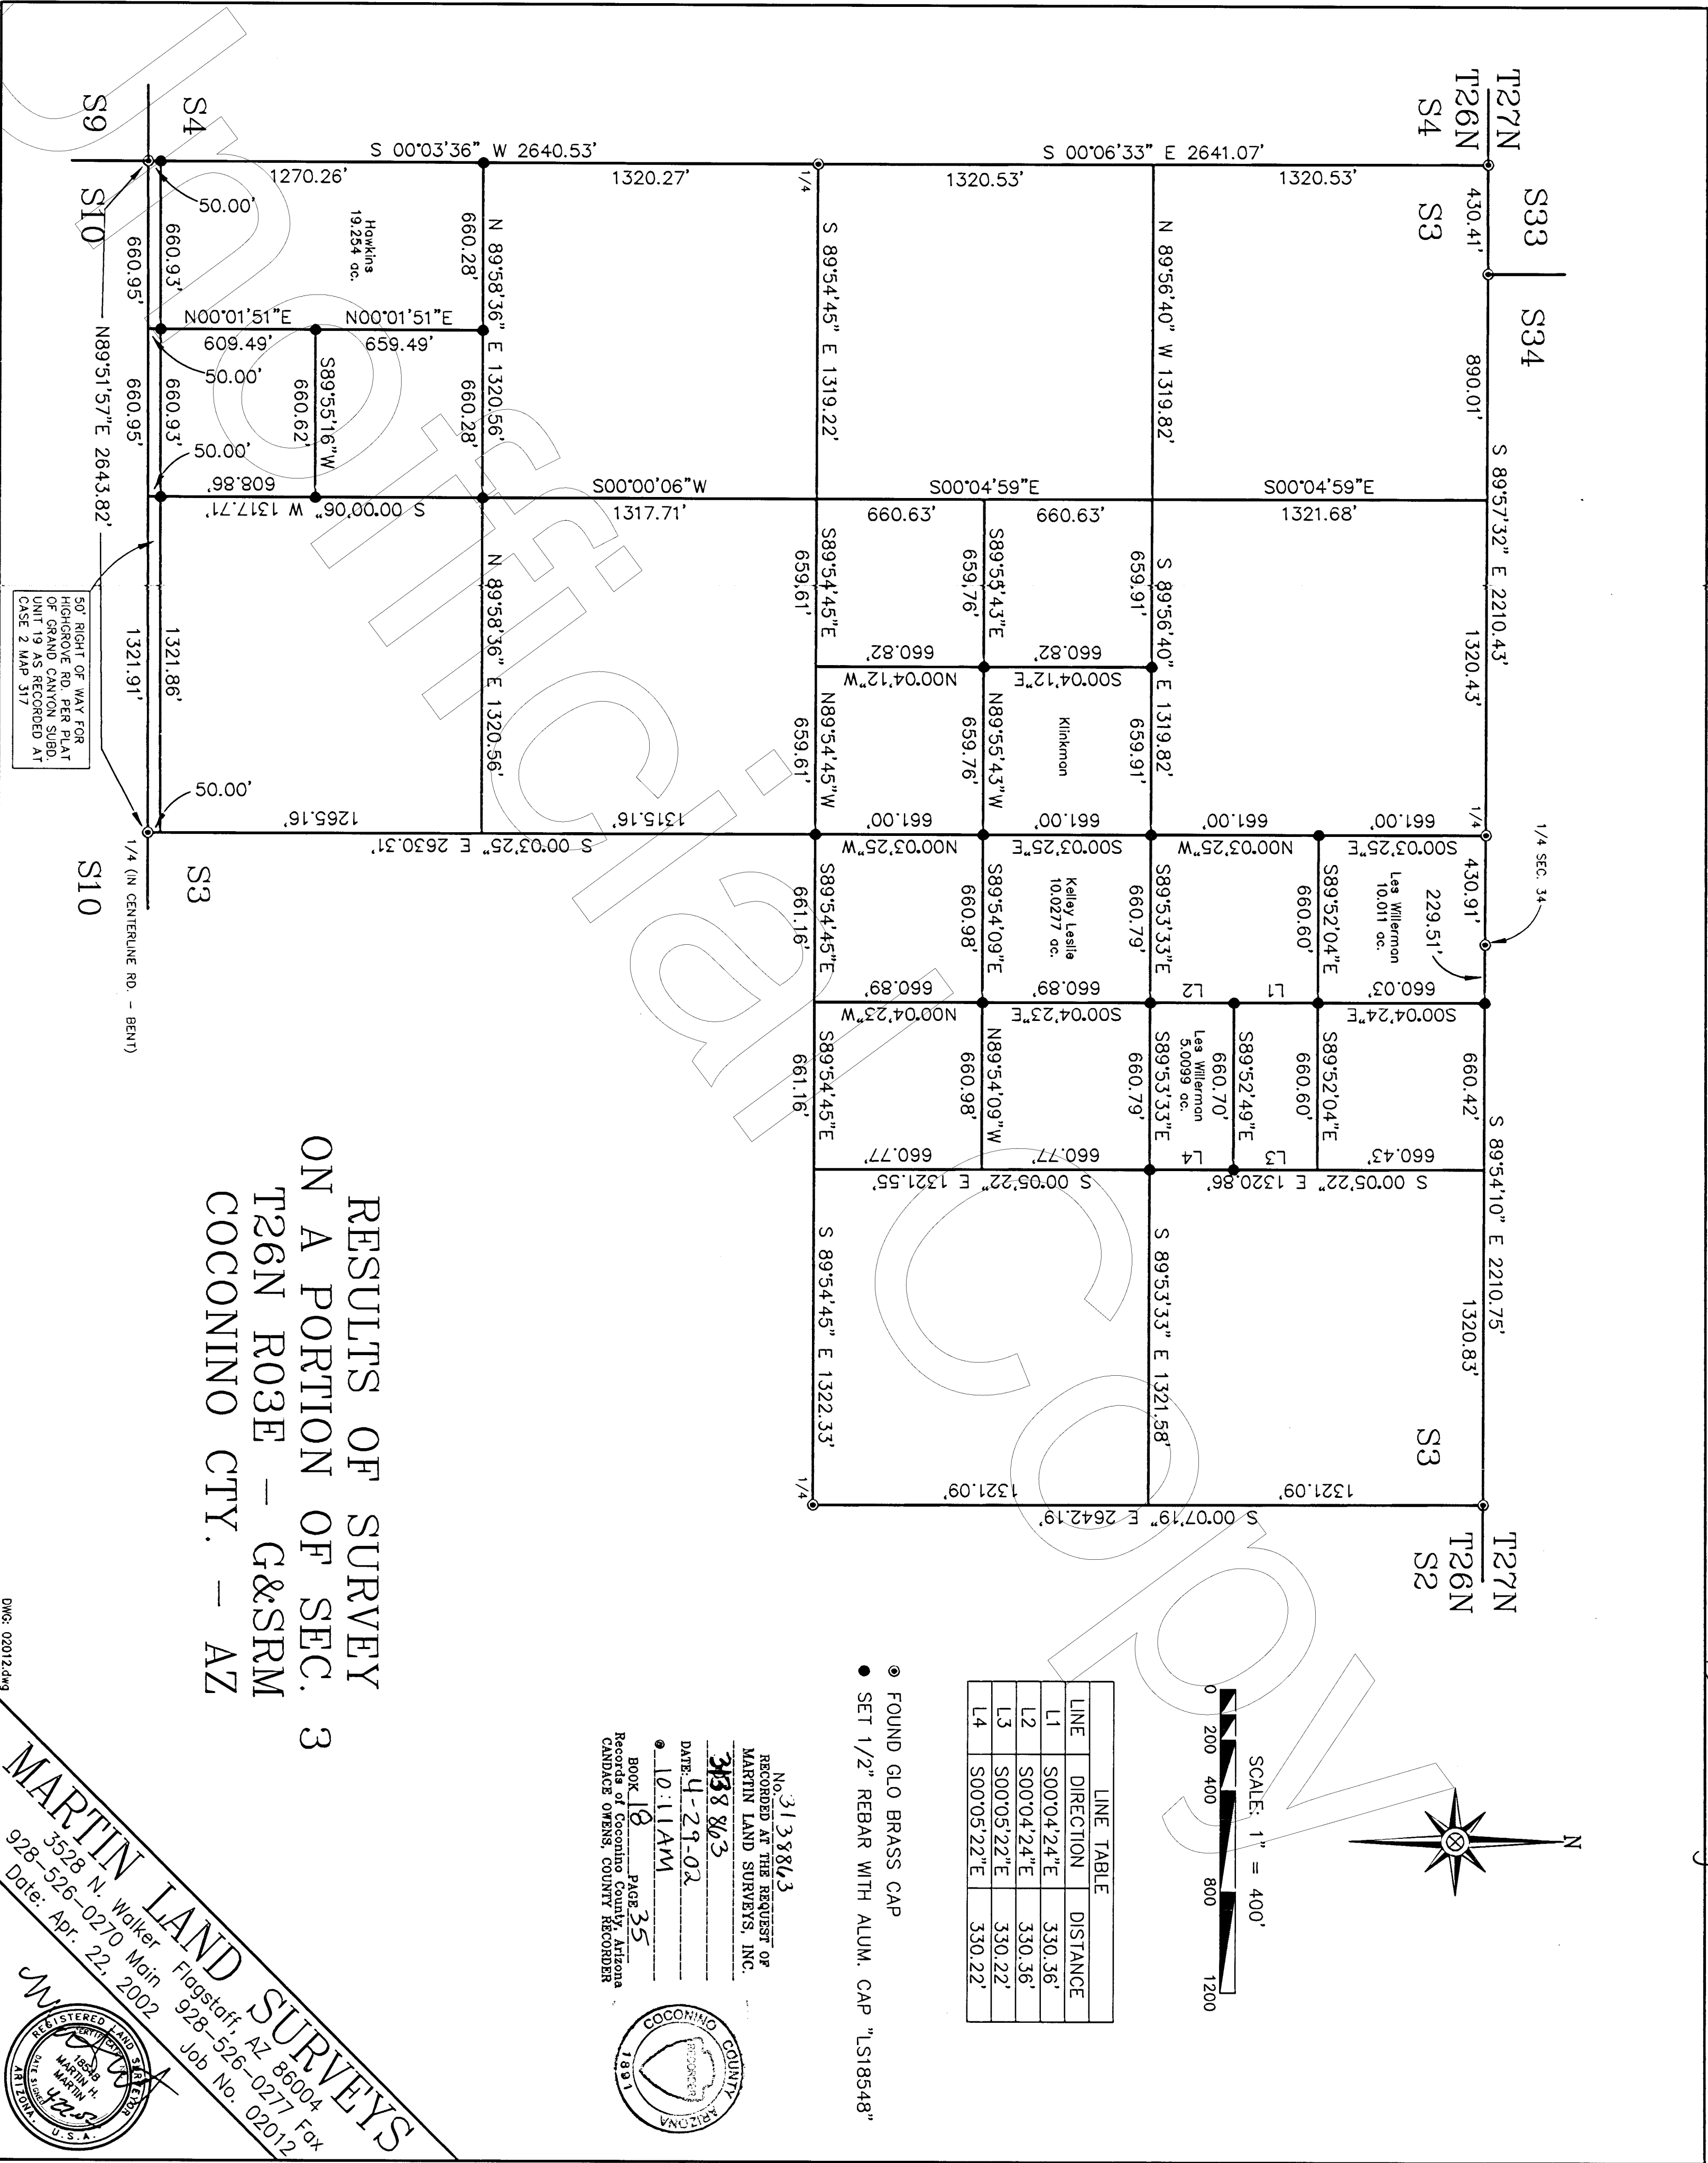

LINE TABLE		
LINE	DIRECTION	DISTANCE
L1	S00°04'24"E	330.36'
L2	S00°04'24"E	330.36'
L3	S00°05'22"E	330.22'
L4	S00°05'22"E	330.22'

- FOUND GLO BRASS CAP
- SET 1/2" REBAR WITH ALUM. CAP "LS18548"

No. 313863
RECORDED AT THE REQUEST OF
MARTIN LAND SURVEYS, INC.
313863
DATE: 4-29-02
● 10:11AM
BOOK 18 PAGE 35
Records of Coconino County, Arizona
CANDACE OWENS, COUNTY RECORDER



RESULTS OF SURVEY
ON A PORTION OF SEC. 3
T26N R03E - G&SRM
COCONINO CTY. - AZ

MARTIN LAND SURVEYS
3528 N. Walker Flagstaff, AZ 86004
928-526-0270 Main 928-526-0277 Fax
Date: Apr. 22, 2002 Job No. 02012



313863
Page: 1 of 1
M-S

DWG: 02012.dwg