


LINE		
LINE	LENGTH	BEARING
L1	235.48	S70°20'42"W
L2	85.27	S64°09'51"W
L3	142.07	S65°22'49"W
L4	39.32	N77°39'23"W
L5	203.52	S68°32'55"W
L6	177.75	S48°47'56"W
L7	5.45	S77°35'55"W
L8	147.80	N66°13'03"W
L9	86.84	N40°15'08"W
L10	180.01	N45°43'03"W
L11	166.90	N49°39'53"W
L12	109.60	N07°56'19"W
L13	60.10	N10°26'03"E
L15	24.18	S20°15'52"E

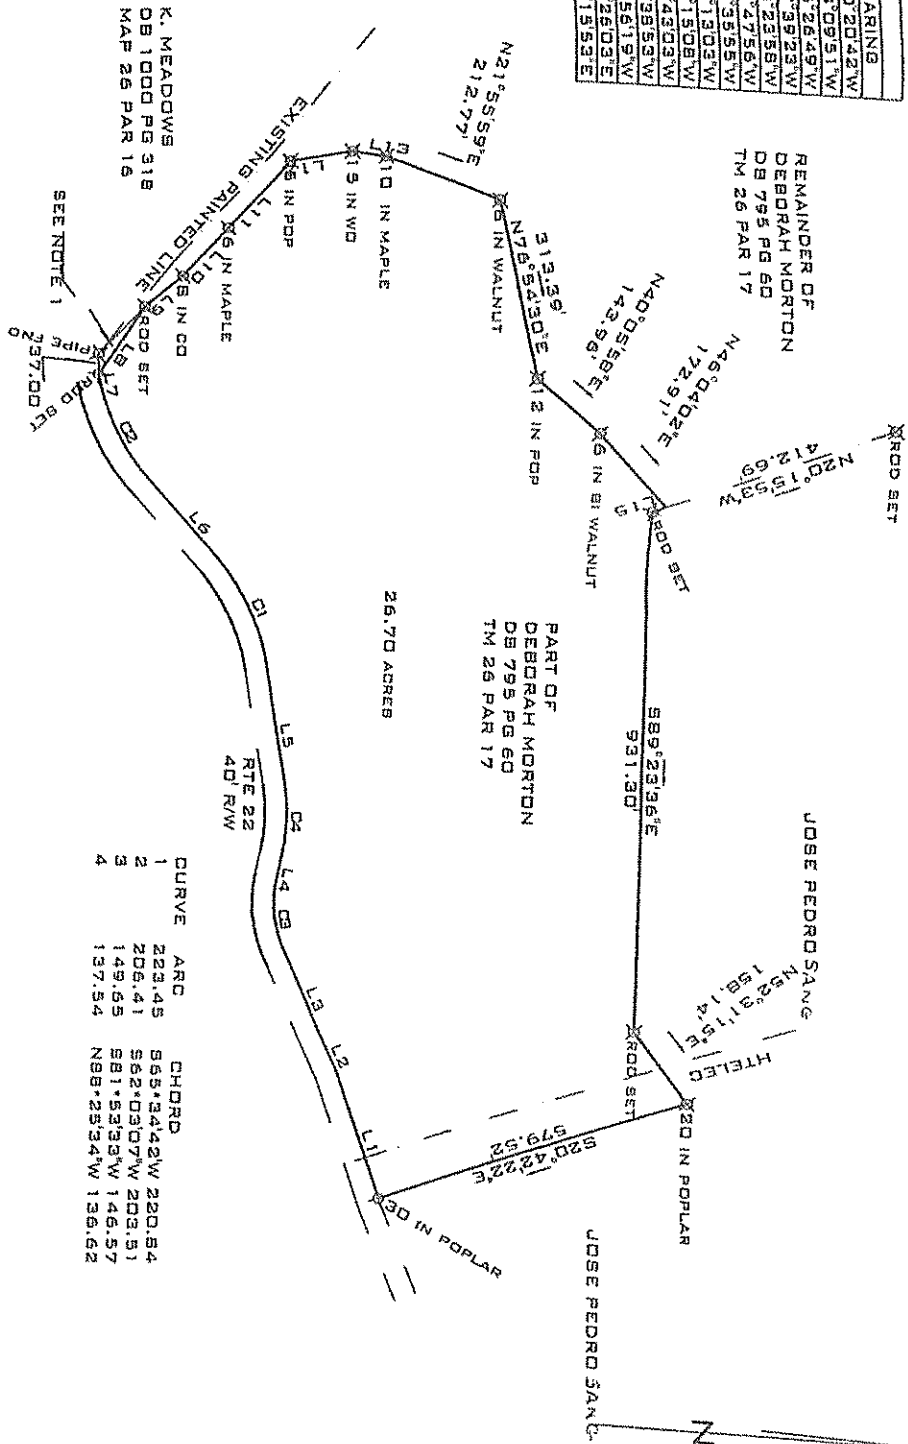

MAP OF SURVEY OF
26.70 ACRES ON ROUTE 22
SURVEYED FOR
LIDSEY COLON
PLYMOUTH DISTRICT MERCER COUNTY WV
OCT 5 2020
JNE55#
SCALE 1"=200'