

Henry Oldenkamp

Renter:

State: MN County: Freeborn


Twp: Moscow

Sec: 28

Acres: 9

Spacings: 60, 30

D-C: 3/8

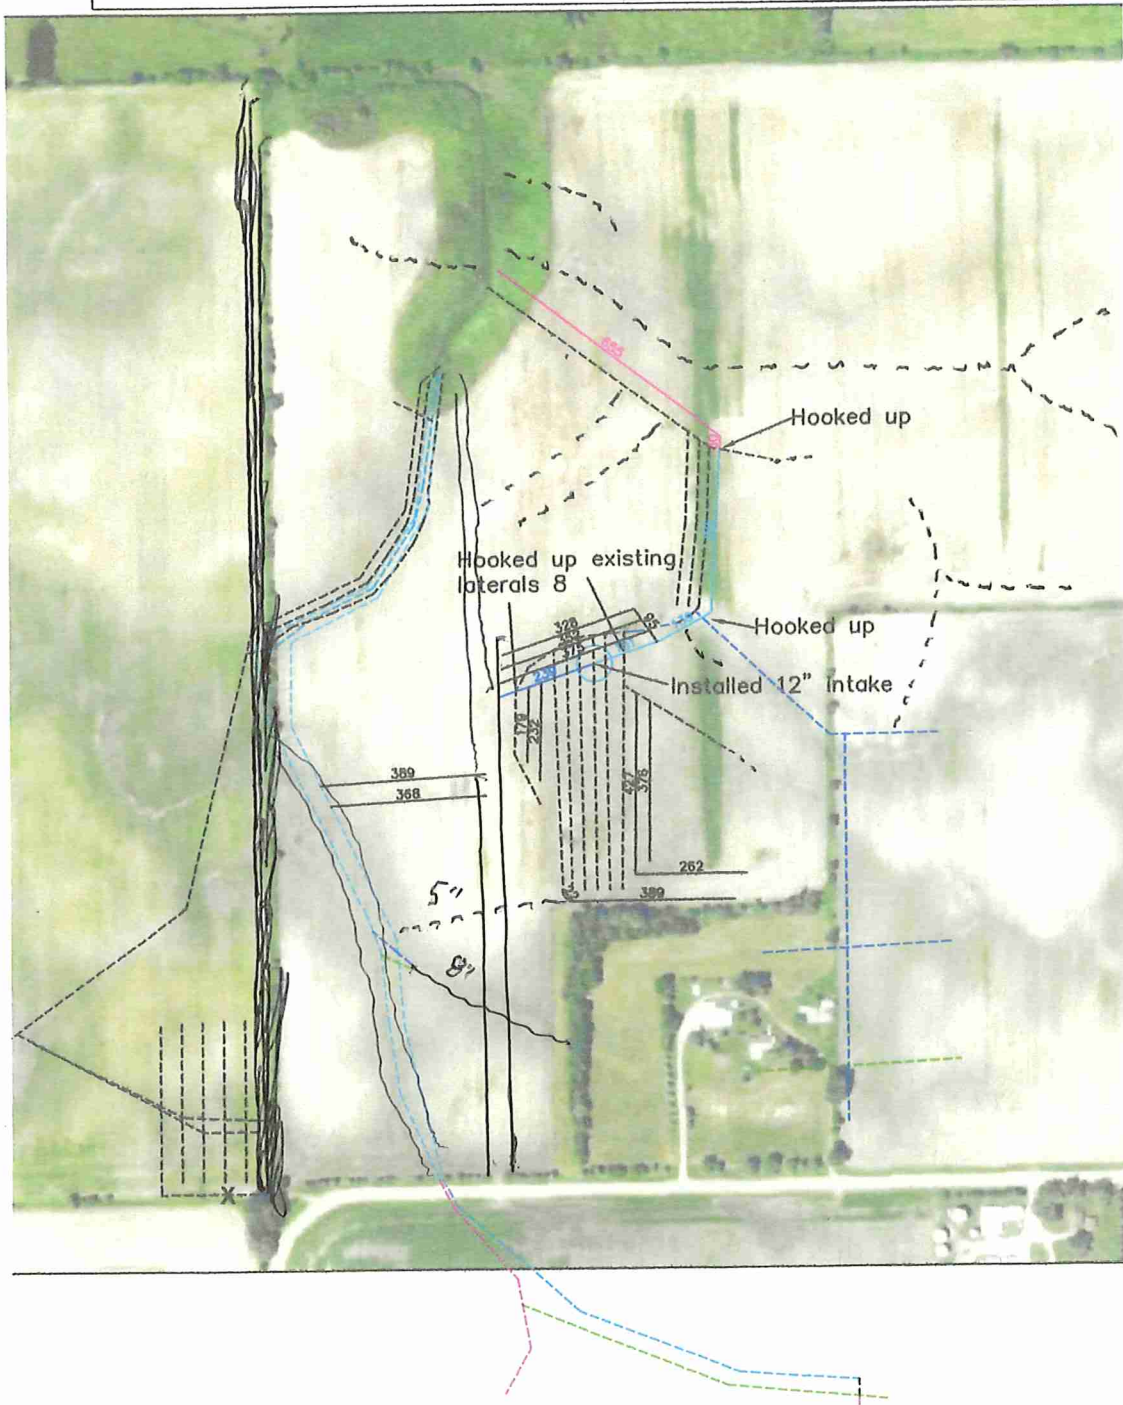


Drew



56113 State Hwy 56
West Concord, MN 55985
507 527-2294
www.ellingsoncompanies.com

Oldenkamp_Moscow_28.dwg
Revision: As Staked
04-26-17
Job# 162143
Drawn by: S.Swygman

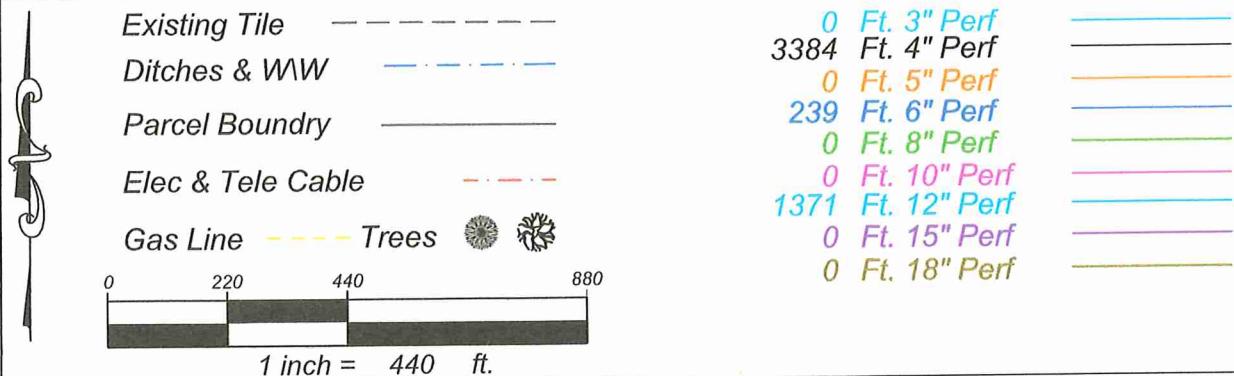

Henry Oldenkamp

Renter:

State: MN County: Freeborn

Twp: Moscow

Sec: 28

Acres: 9

Spacings: 60, 30

D-C: 3/8

